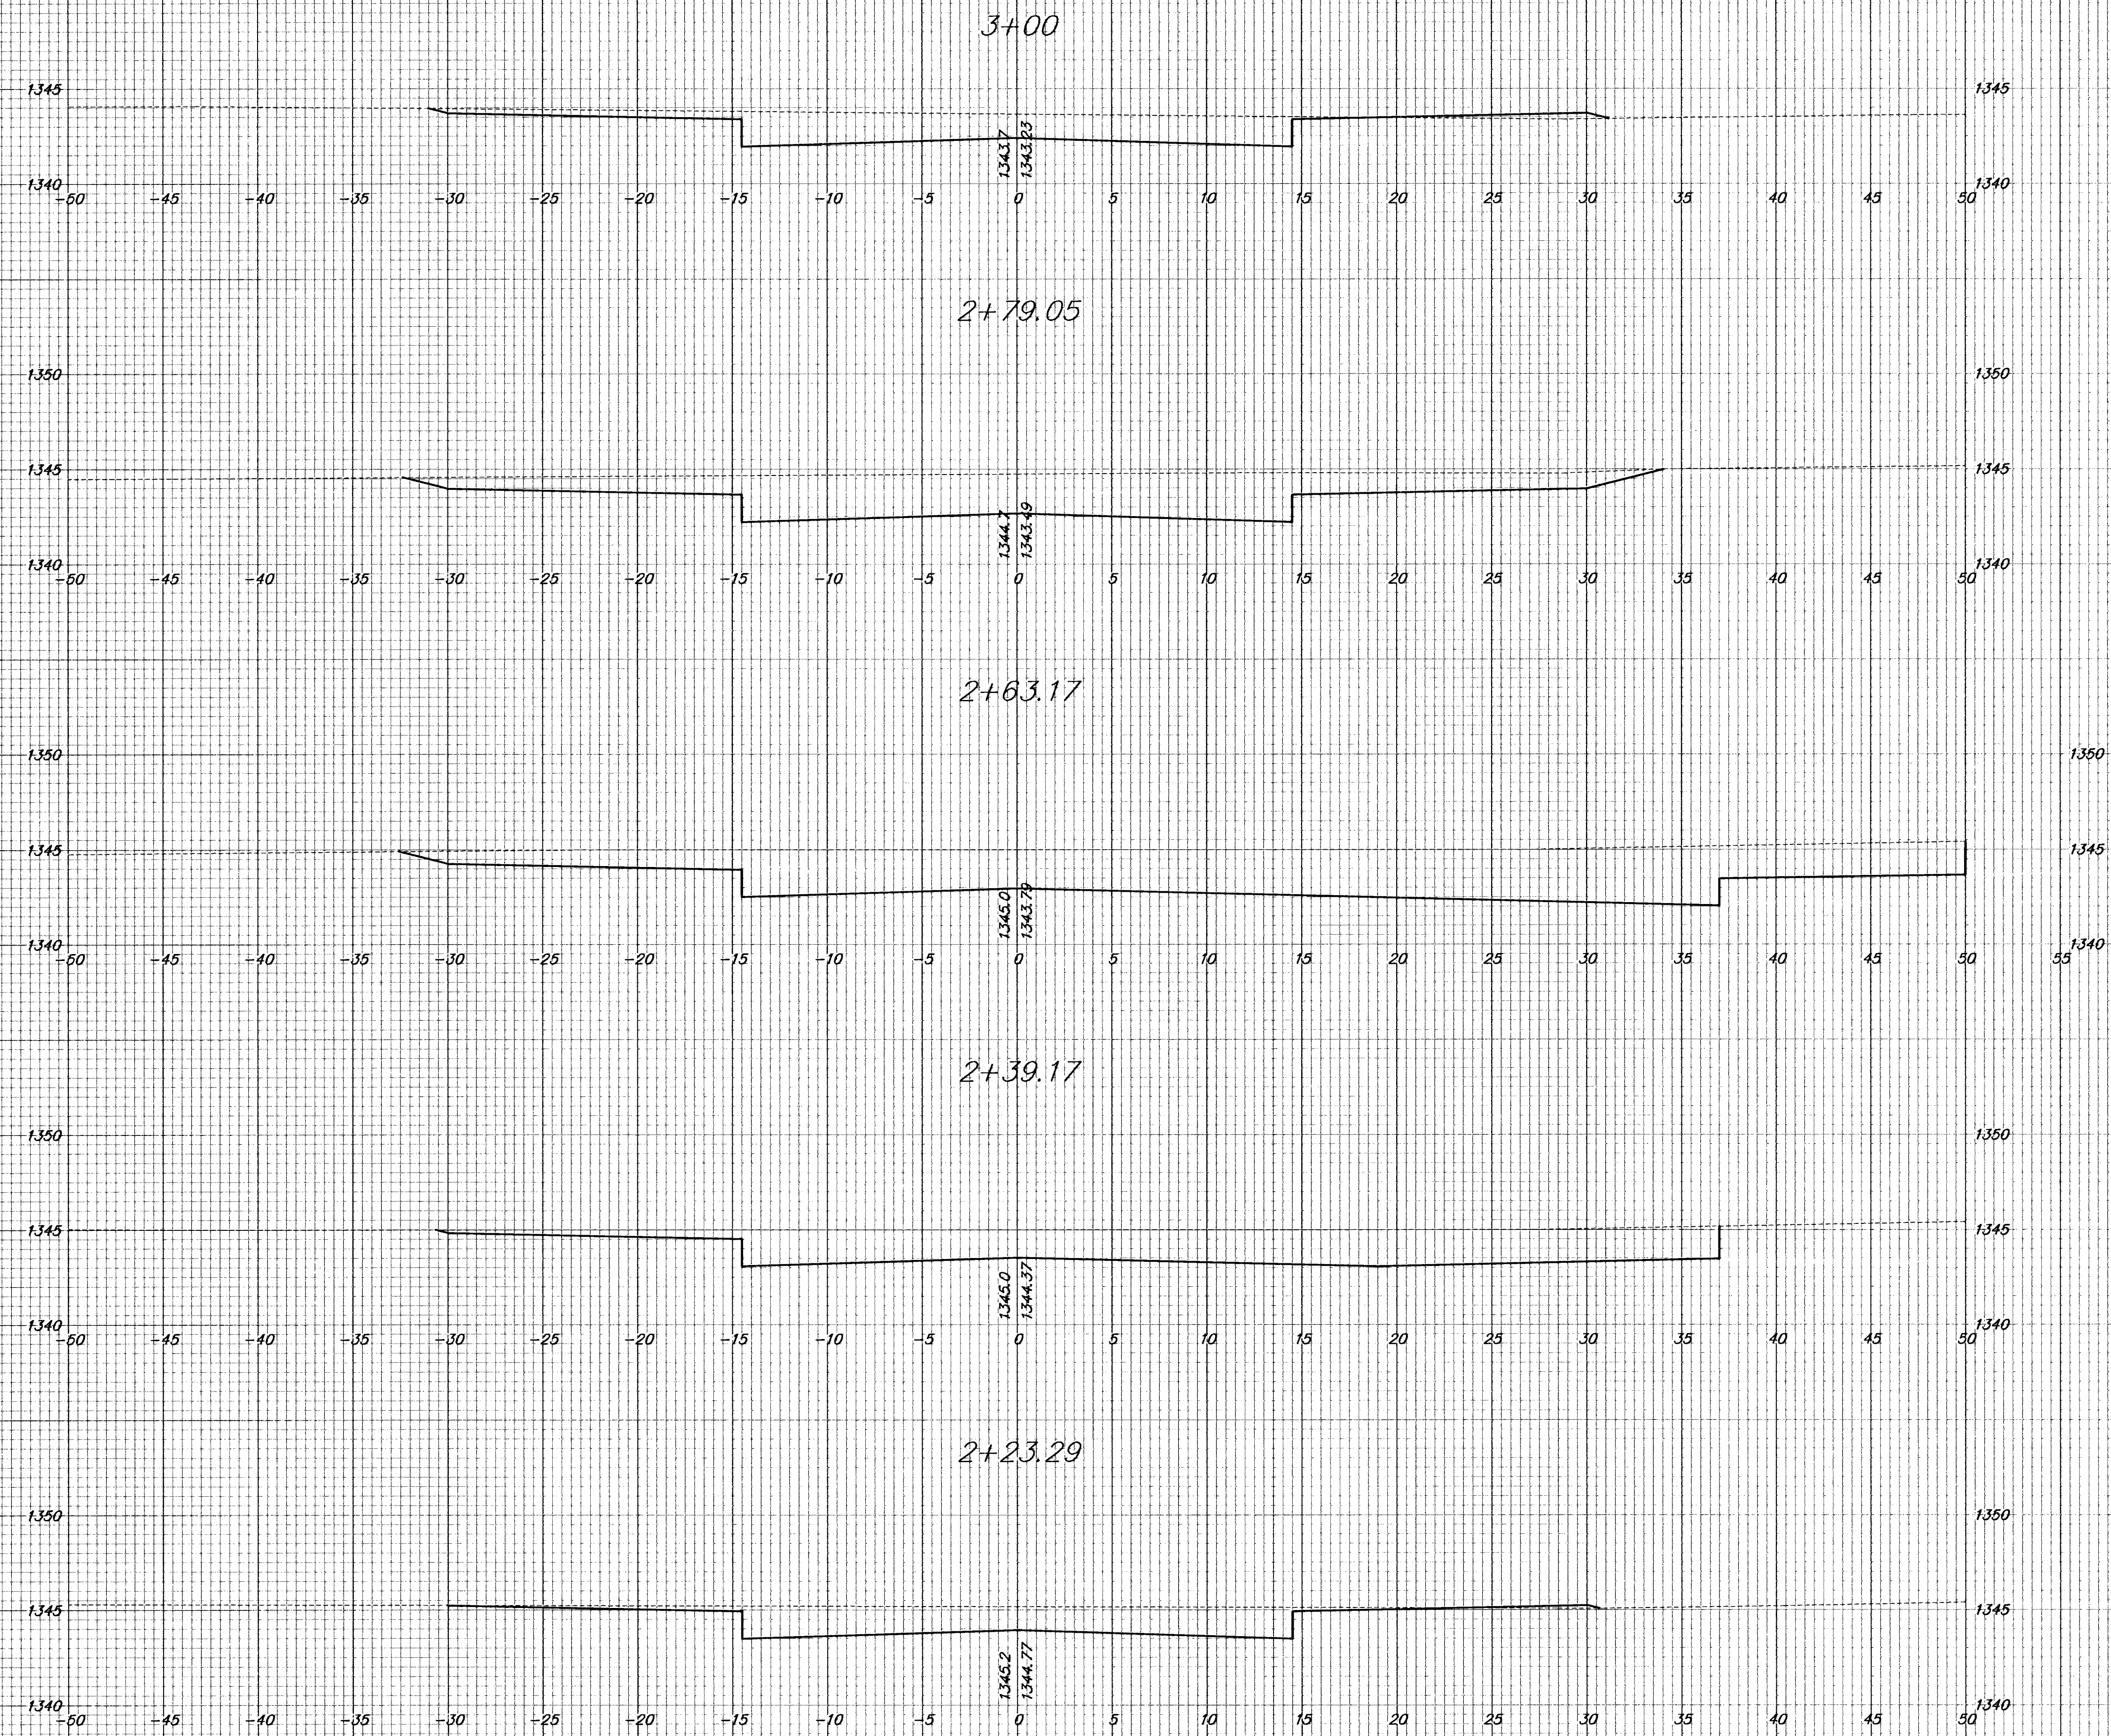


Sierra Hills Addition
Triple Crown
2+23.29 - 3+00