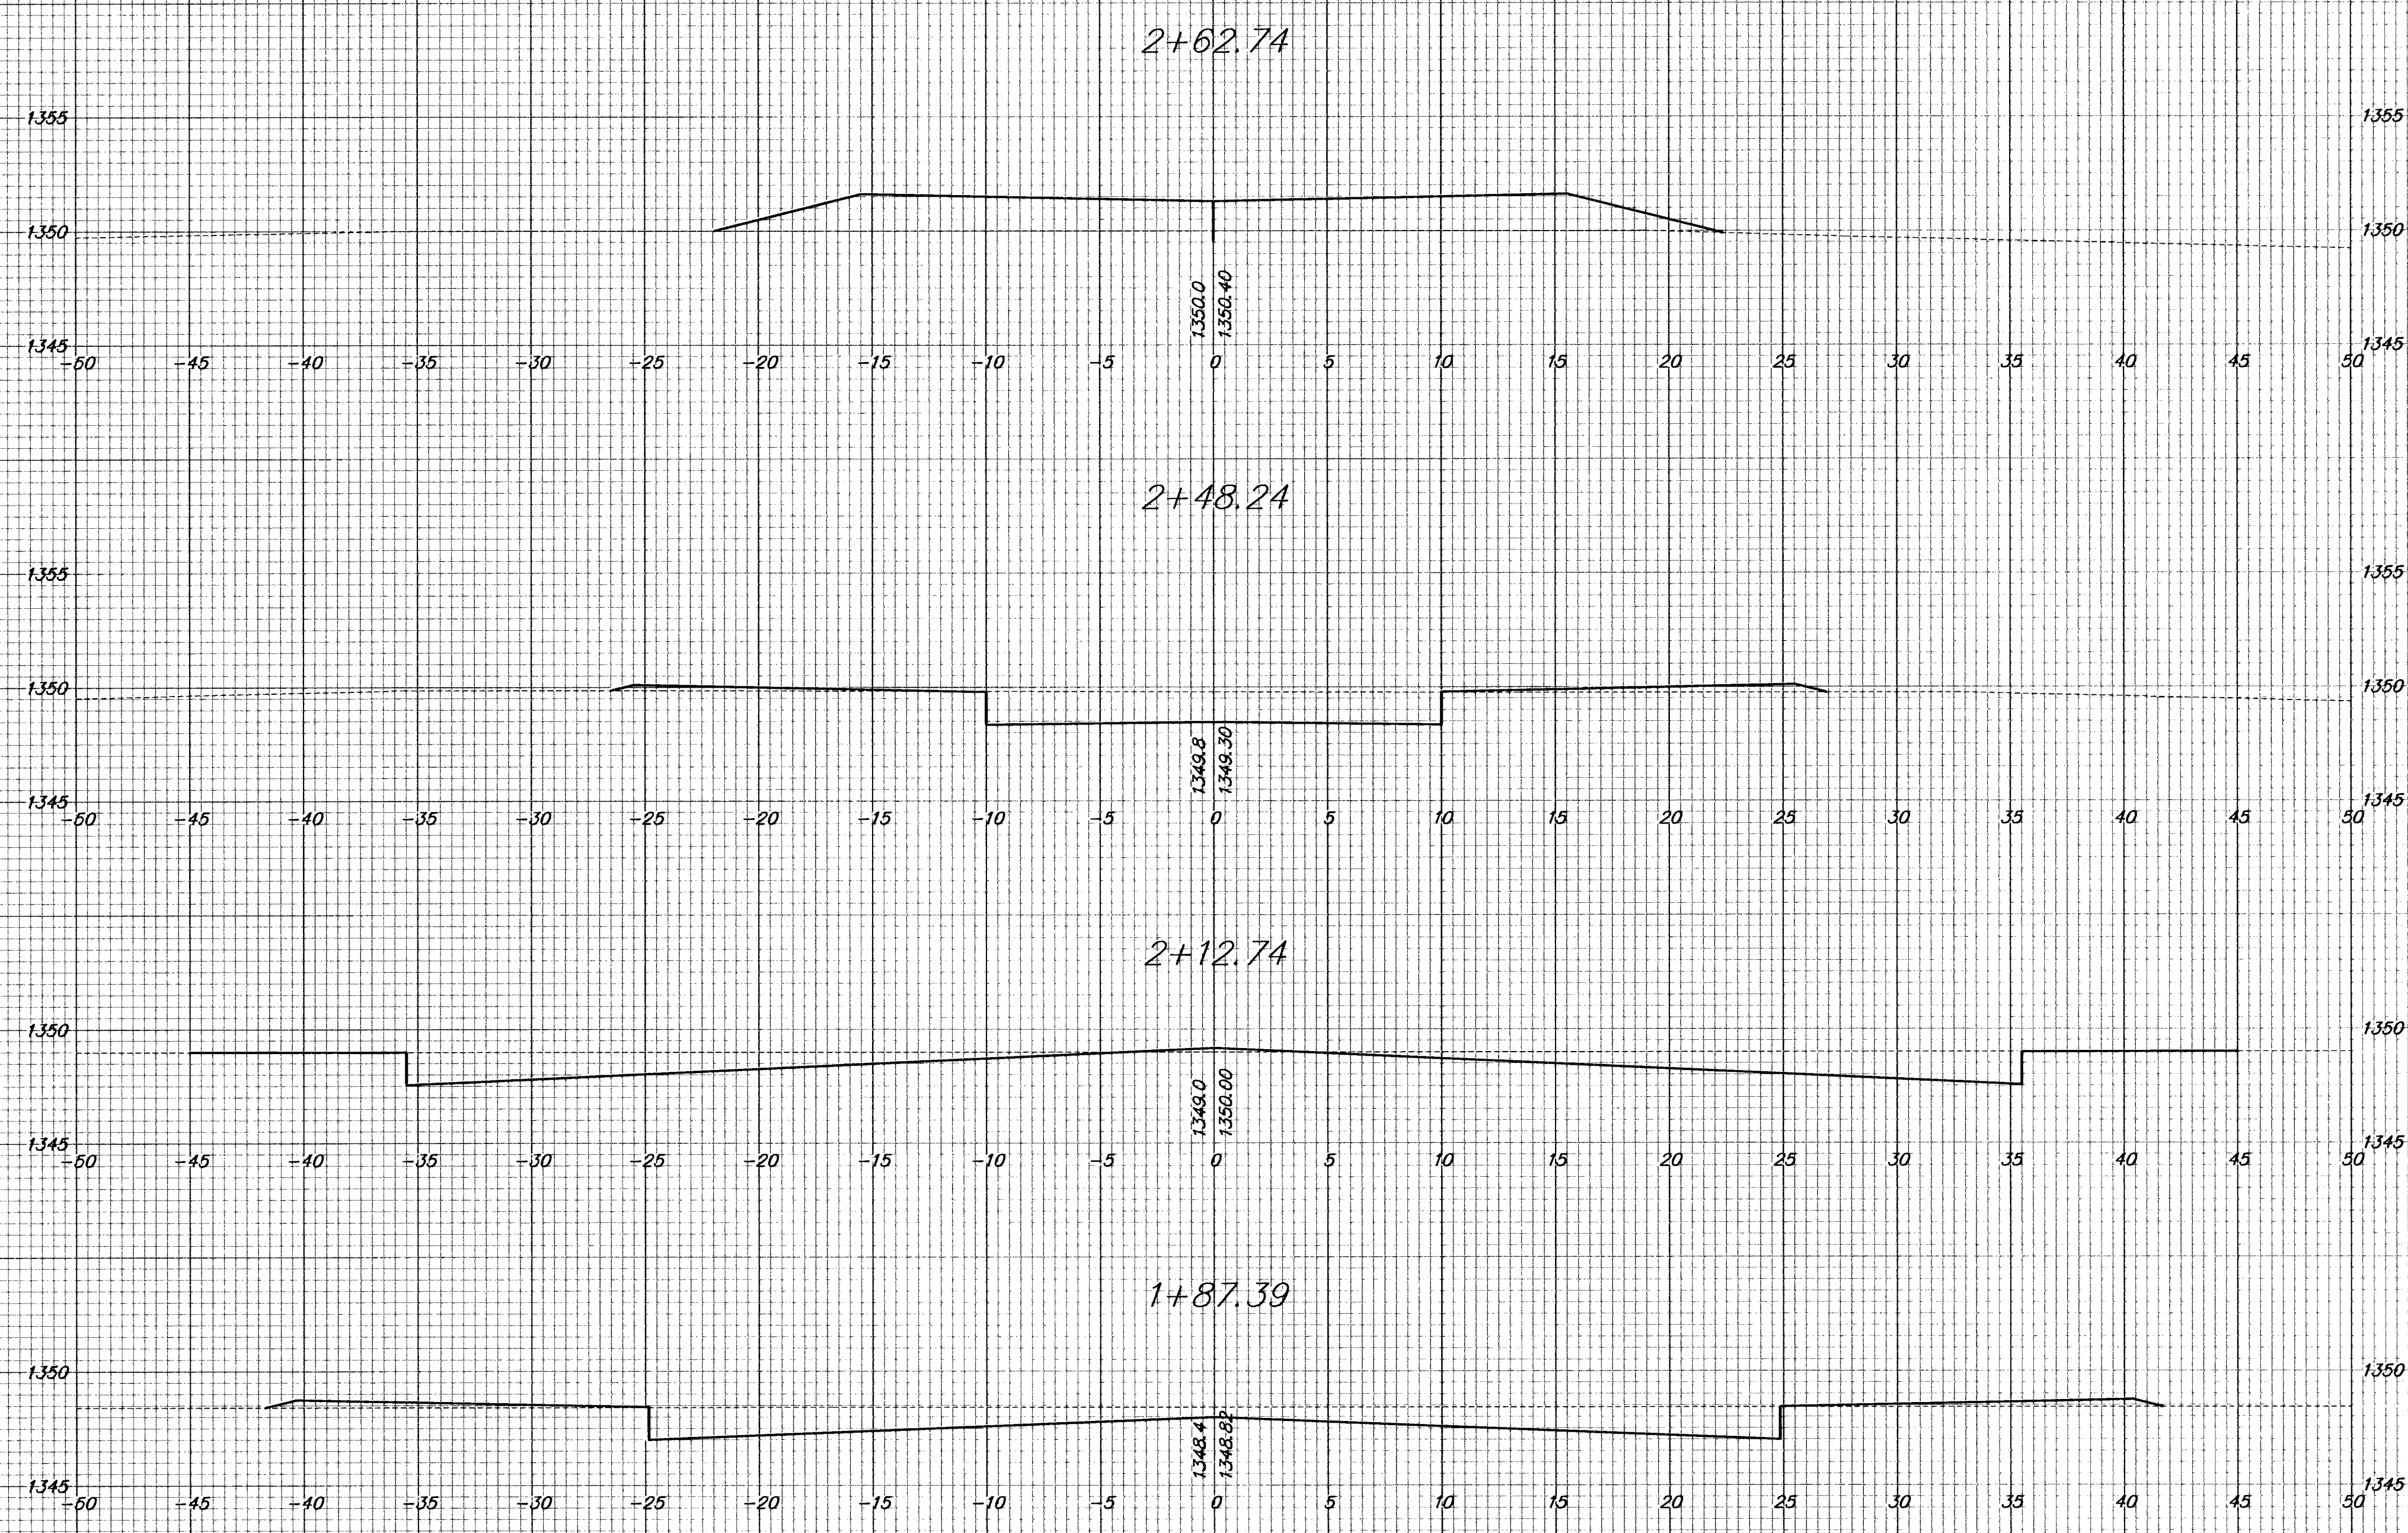


Sierra Hills Addition
Triple Crown Ct
1+87.39 - 2+62.74