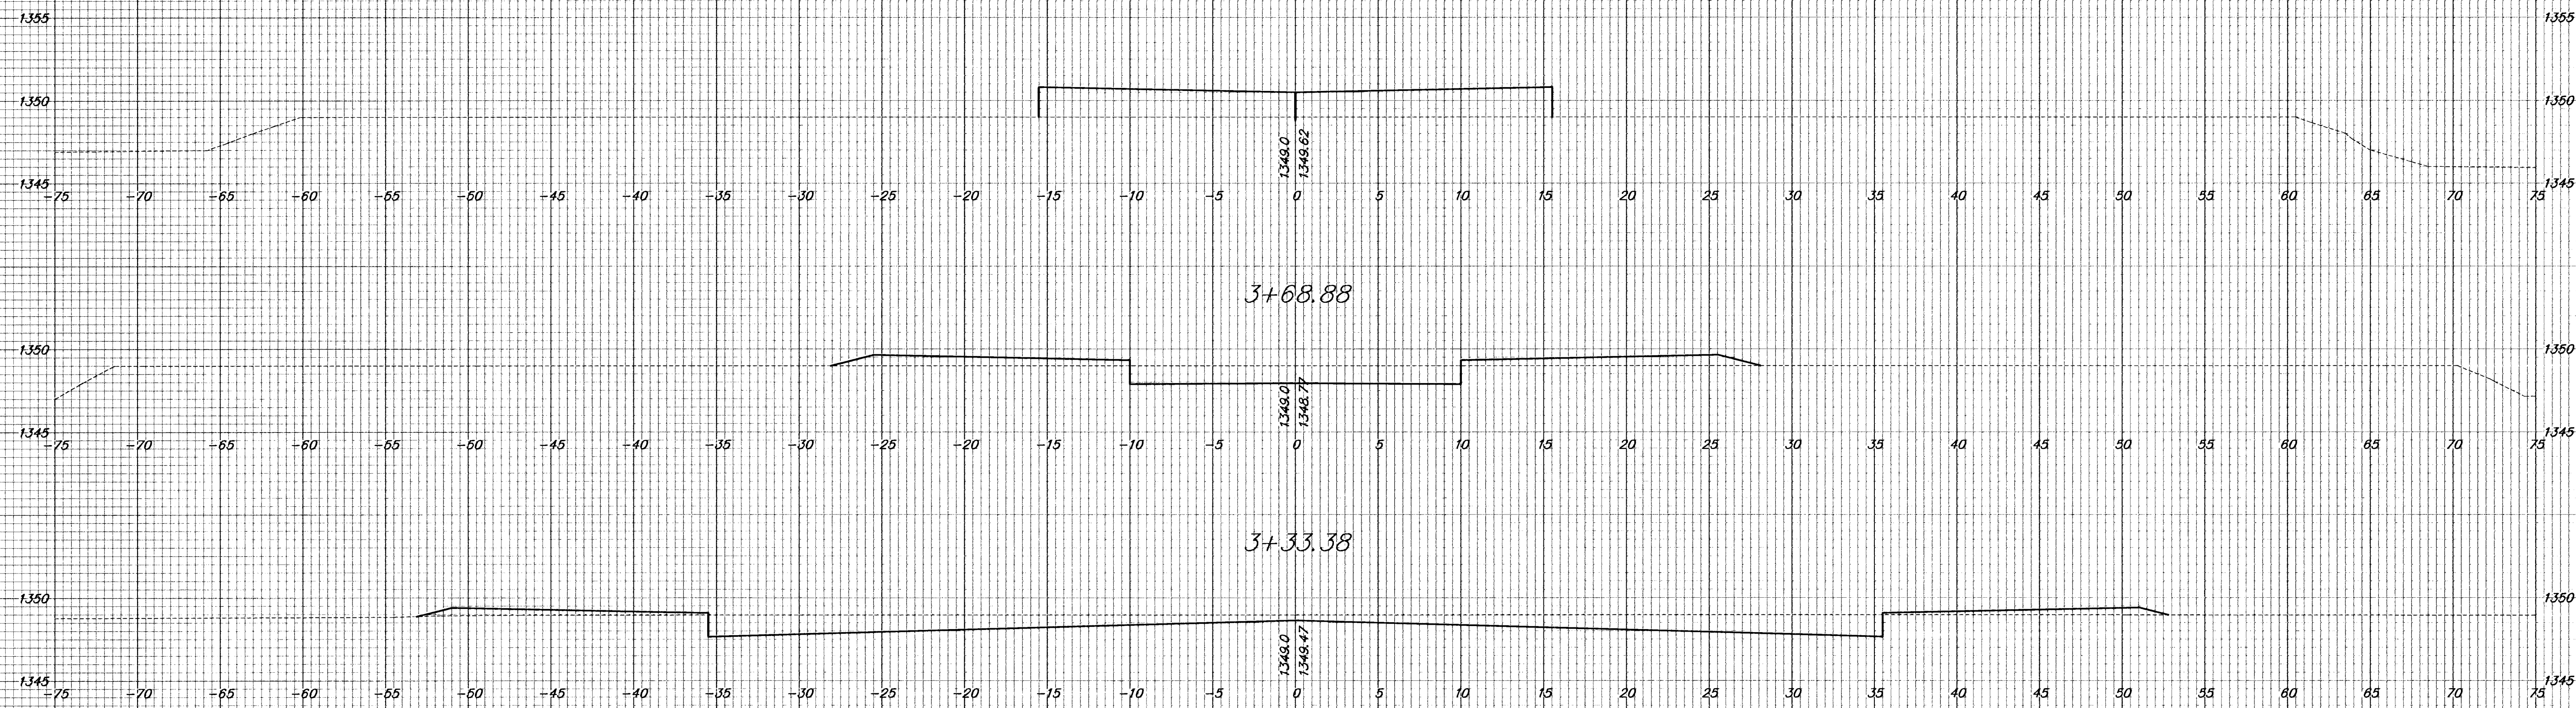


Sierra Hills Addition
Sierra Hills Ct

3+33.38 - 3+83.38