


DSNR: BLB OPER: BJS SCALE: 1"=10.00
 G:\2004\04688\000\04688-000-C-ROUNDABOUT_DETAILS_1 08-23-2005 11:46:25 am

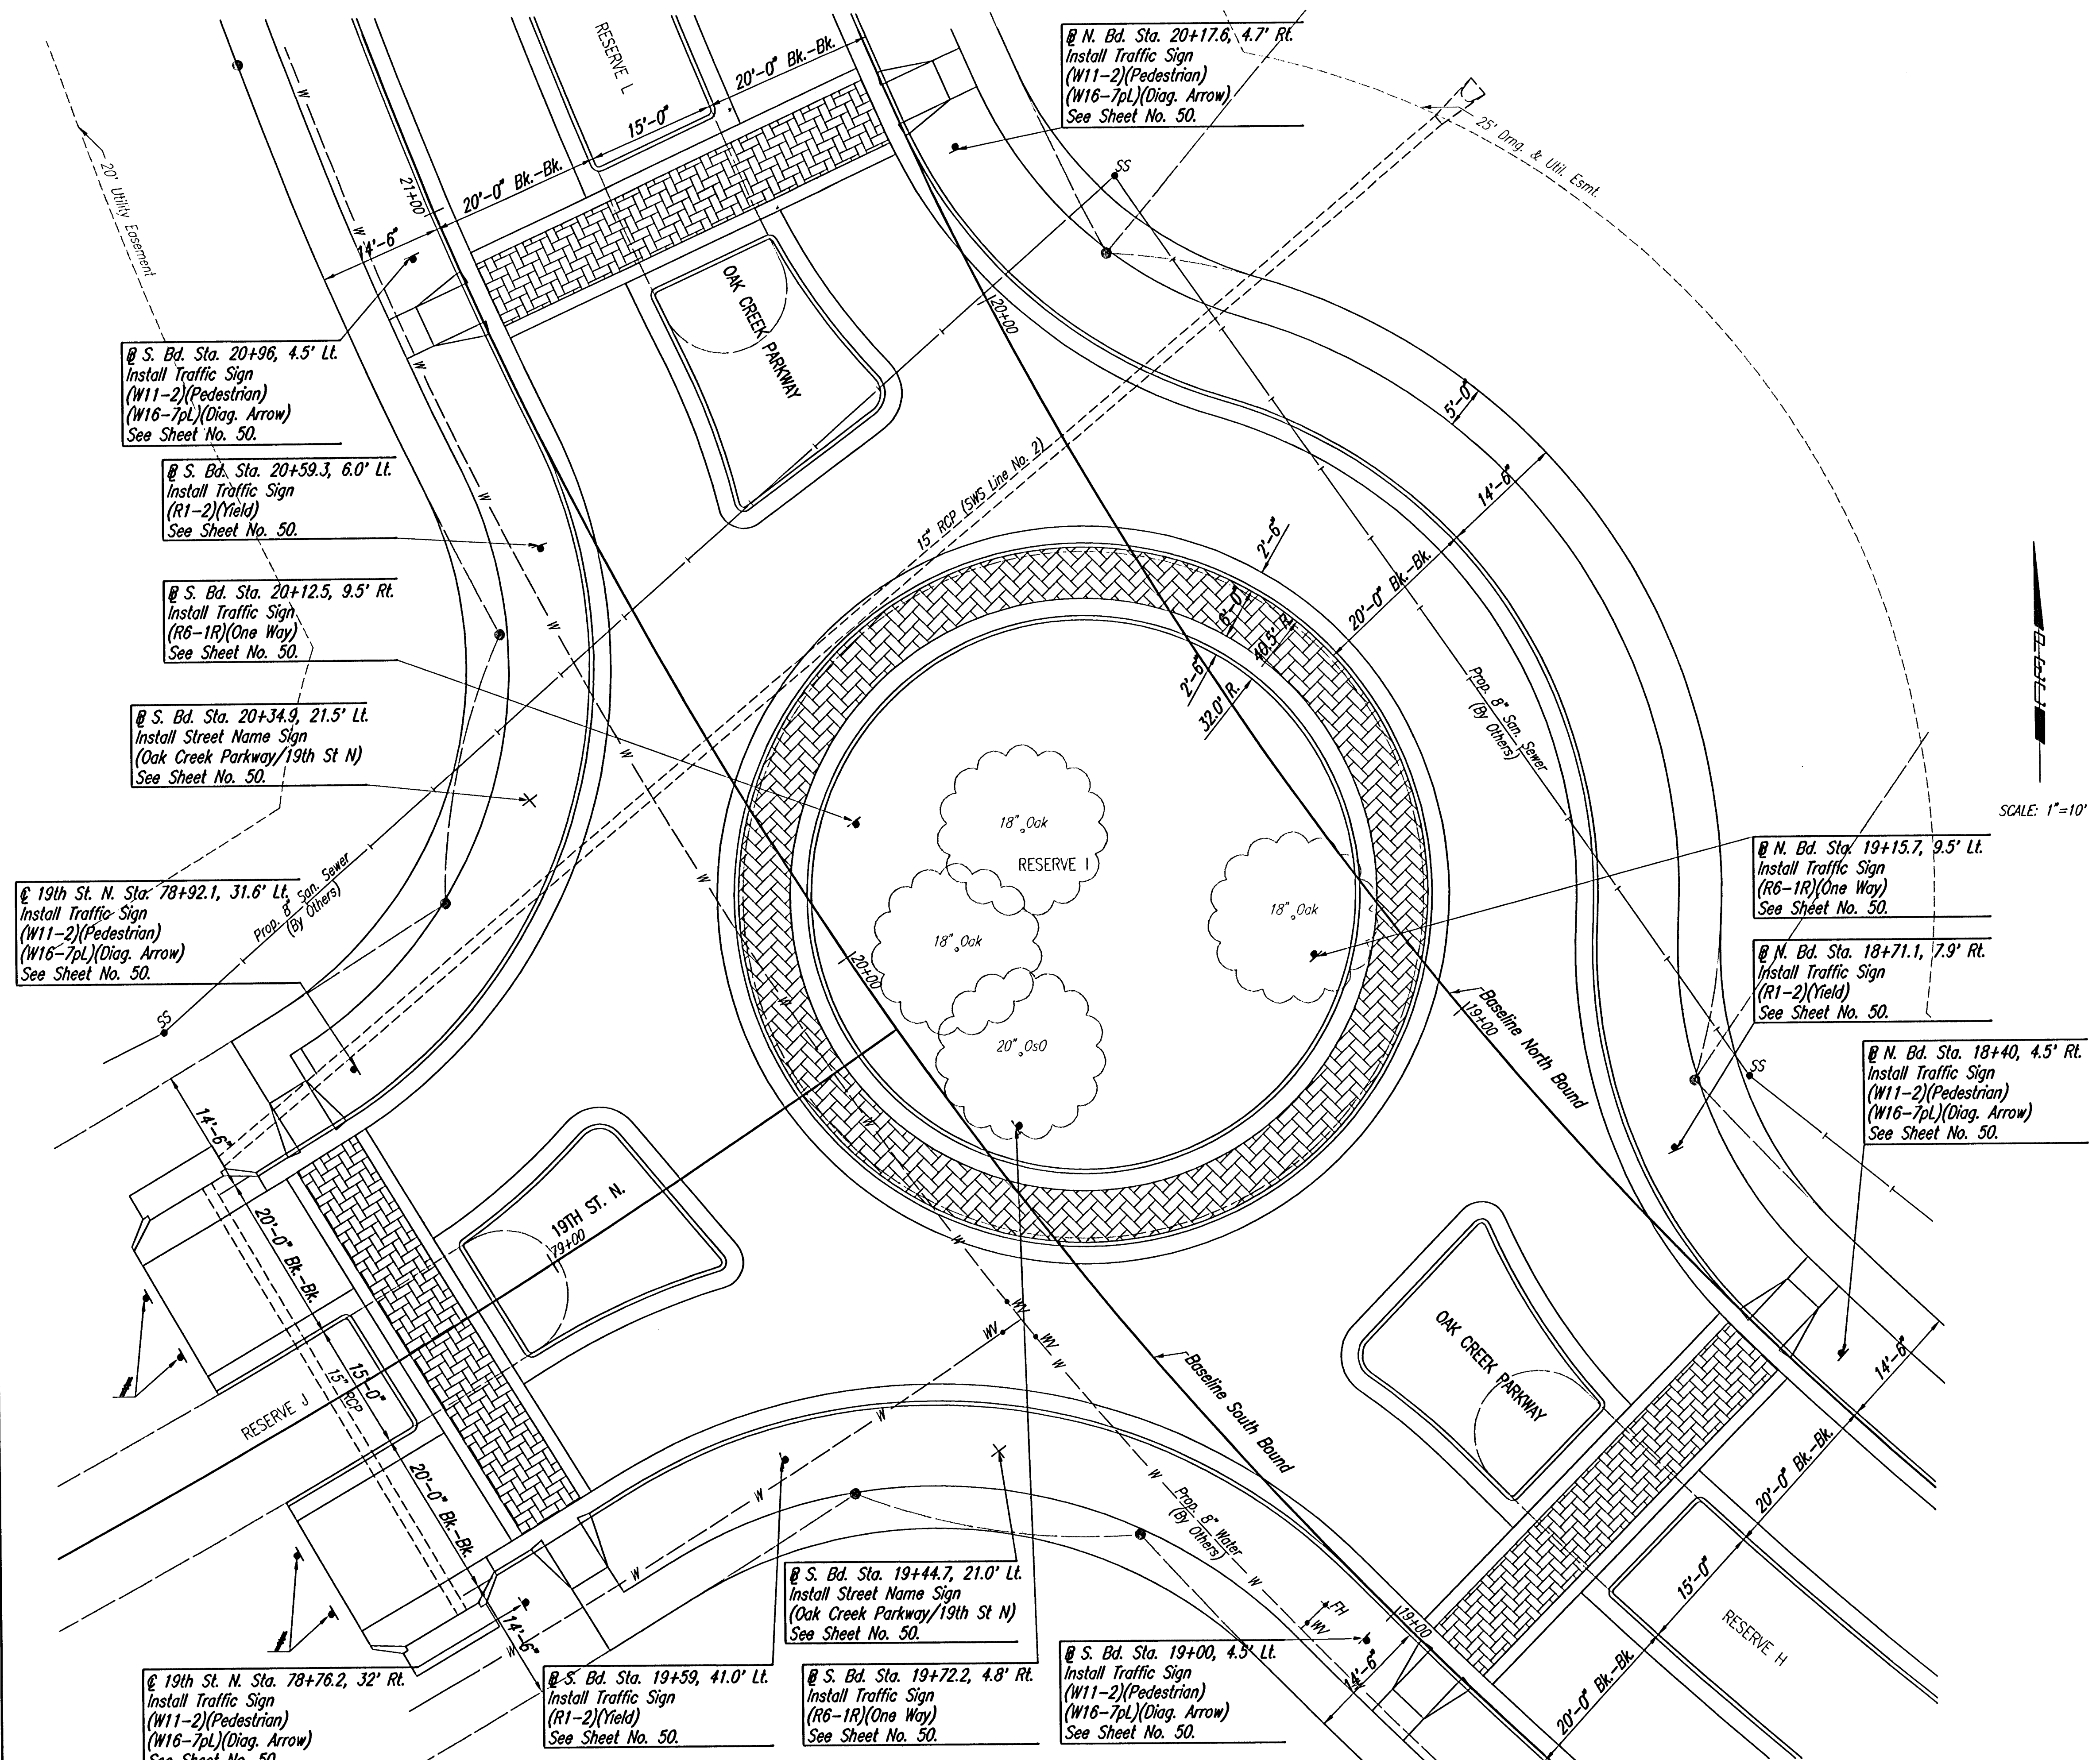

SCALE: 1"=10'

Install OM4-3 (End of Roadway Marker)
See Sheet No. 50.

	Revision		By	Date
	OAK CREEK - PHASE I ROUNDABOUT SIGNING PLAN STA. 20+00			
	JAMES L. ARMOUR, P.E. - CITY ENGINEER CITY OF WICHITA PROJECT NO. 472-84209			
	Professional Engineering Consultants, P.A. 303 S. TOPEKA • WICHITA, KANSAS 67202 316-262-2691 • FAX 316-262-3003			
Designed by	BDB, BLB	Job No.	35-04688-000	Sheet 16 of 86
Drawn by	BJS	Date	October 2004	