
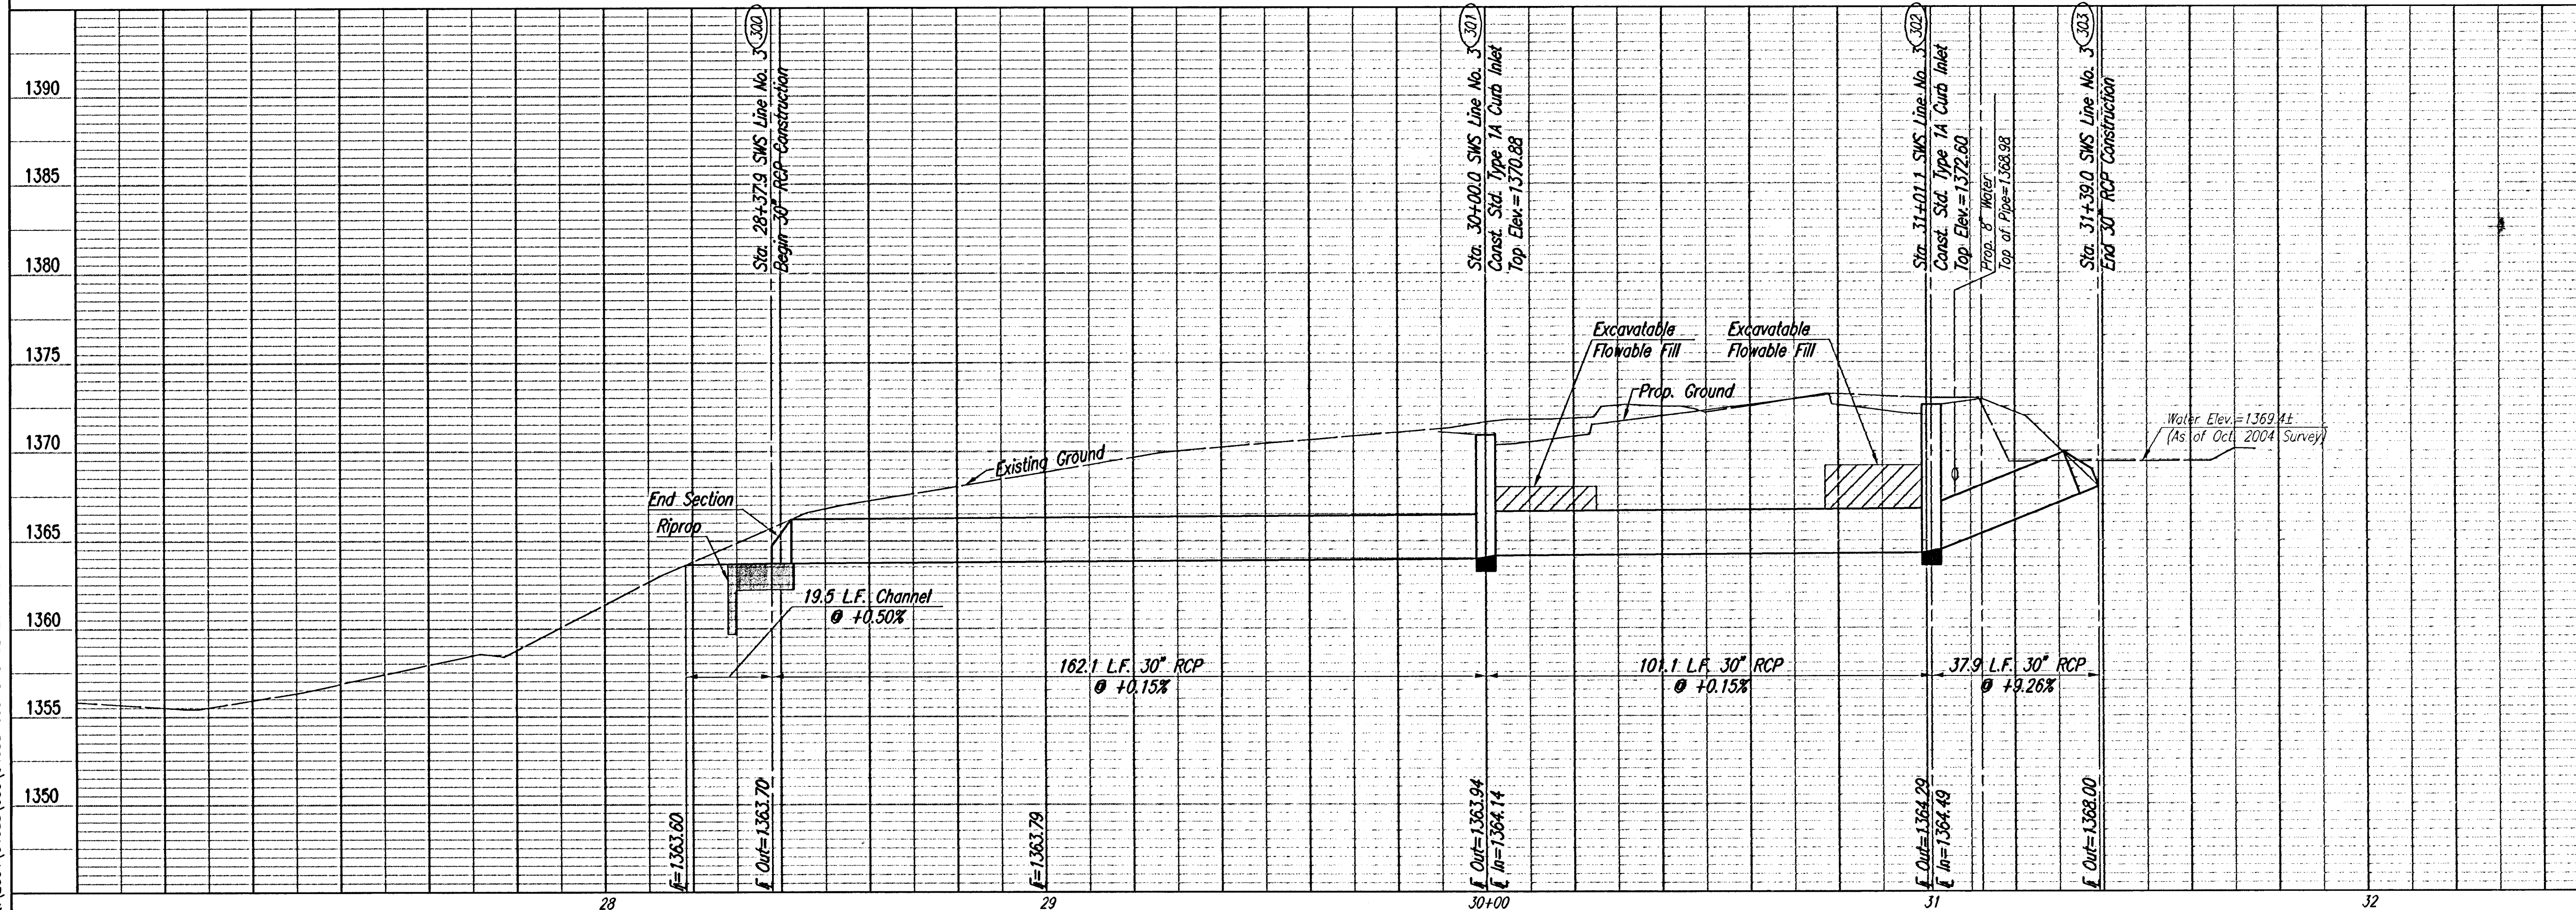


DSNR: BLB OPER: BJS SCALE: 1=20.00

300 = COORDINATE POINT NO.
SEE SHEET NO. 3 FOR PLAT COORDINATES

NOTE:
CONTRACTOR SHALL DE-WATER THE EXISTING POND AS NECESSARY AND ASSESS CONSTRUCTIBILITY OF THE 30" RCP AND GRADING AS SHOWN. IF CONDITIONS WARRANT REVISIONS TO THE DESIGN, THE CONTRACTOR SHALL NOTIFY THE ENGINEER IMMEDIATELY SO THAT APPROPRIATE MODIFICATIONS MAY BE MADE.

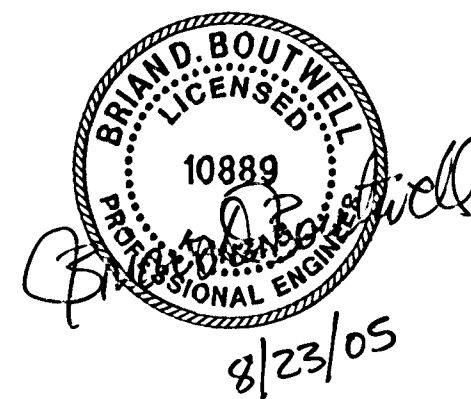

OAK CREEK - PHASE 1

SWS LINE NO. 3

JAMES L. ARMOUR, P.E. - CITY ENGINEER
CITY OF WICHITA PROJECT NO. 472-84209

Professional Engineering Consultants, P.A.
303 S. TOPEKA • WICHITA, KANSAS 67202
316-262-2691 • FAX 316-262-3003

35-04688-000

Job No.

9	
---	--

3

B08, BLE

Sheet 23 of 86