
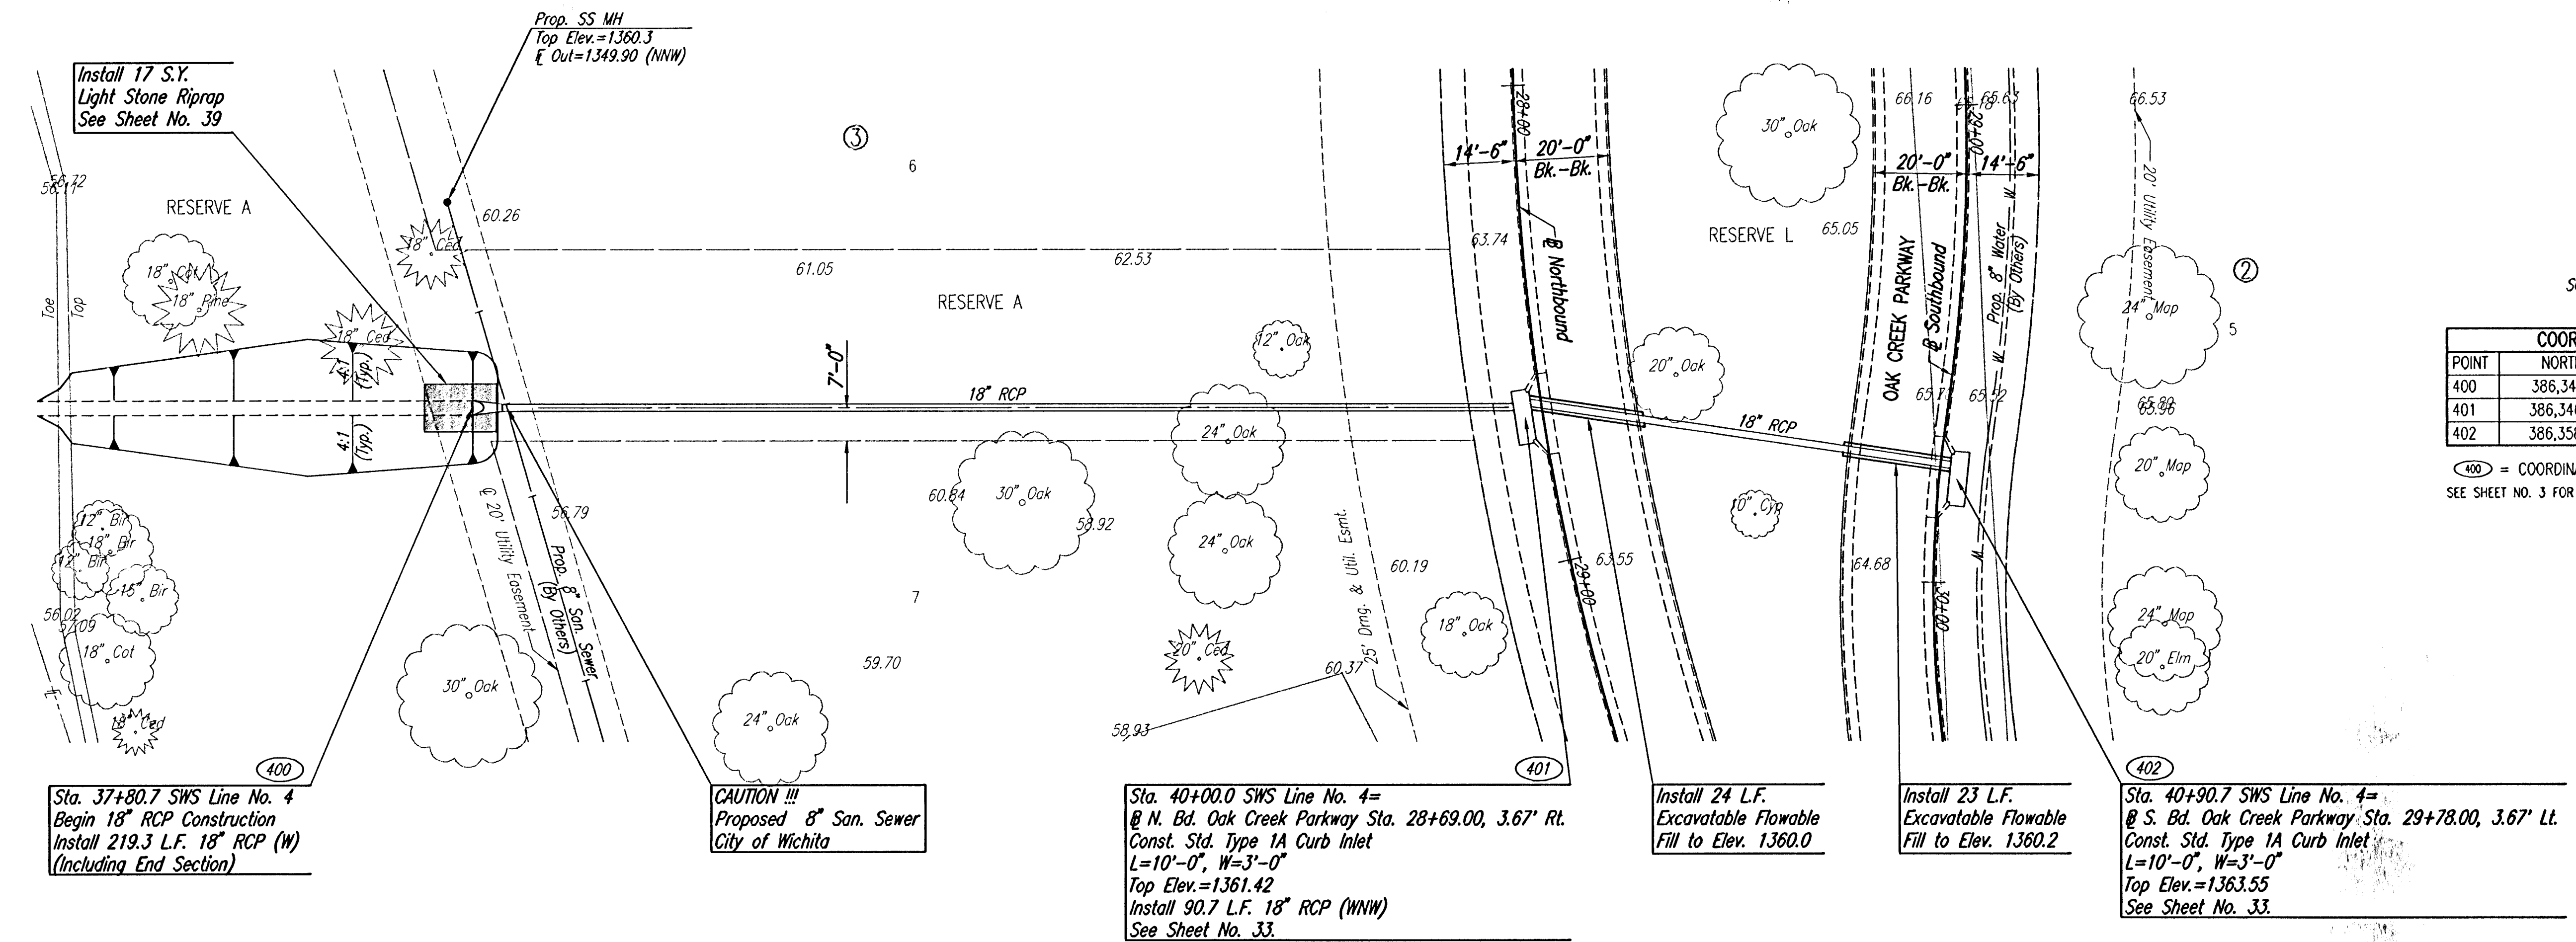


PLAN	CHECKED	CHECKED
BY		
DATE		


PROFILE	CHECKED	CHECKED
BY		
DATE		

DSNR: BLB OPER: BUS SCALE: 1"=20.00
Q:\2004\04688\000\04688-000-C-SWS\NE4 08-23-2005 10:15:18 am

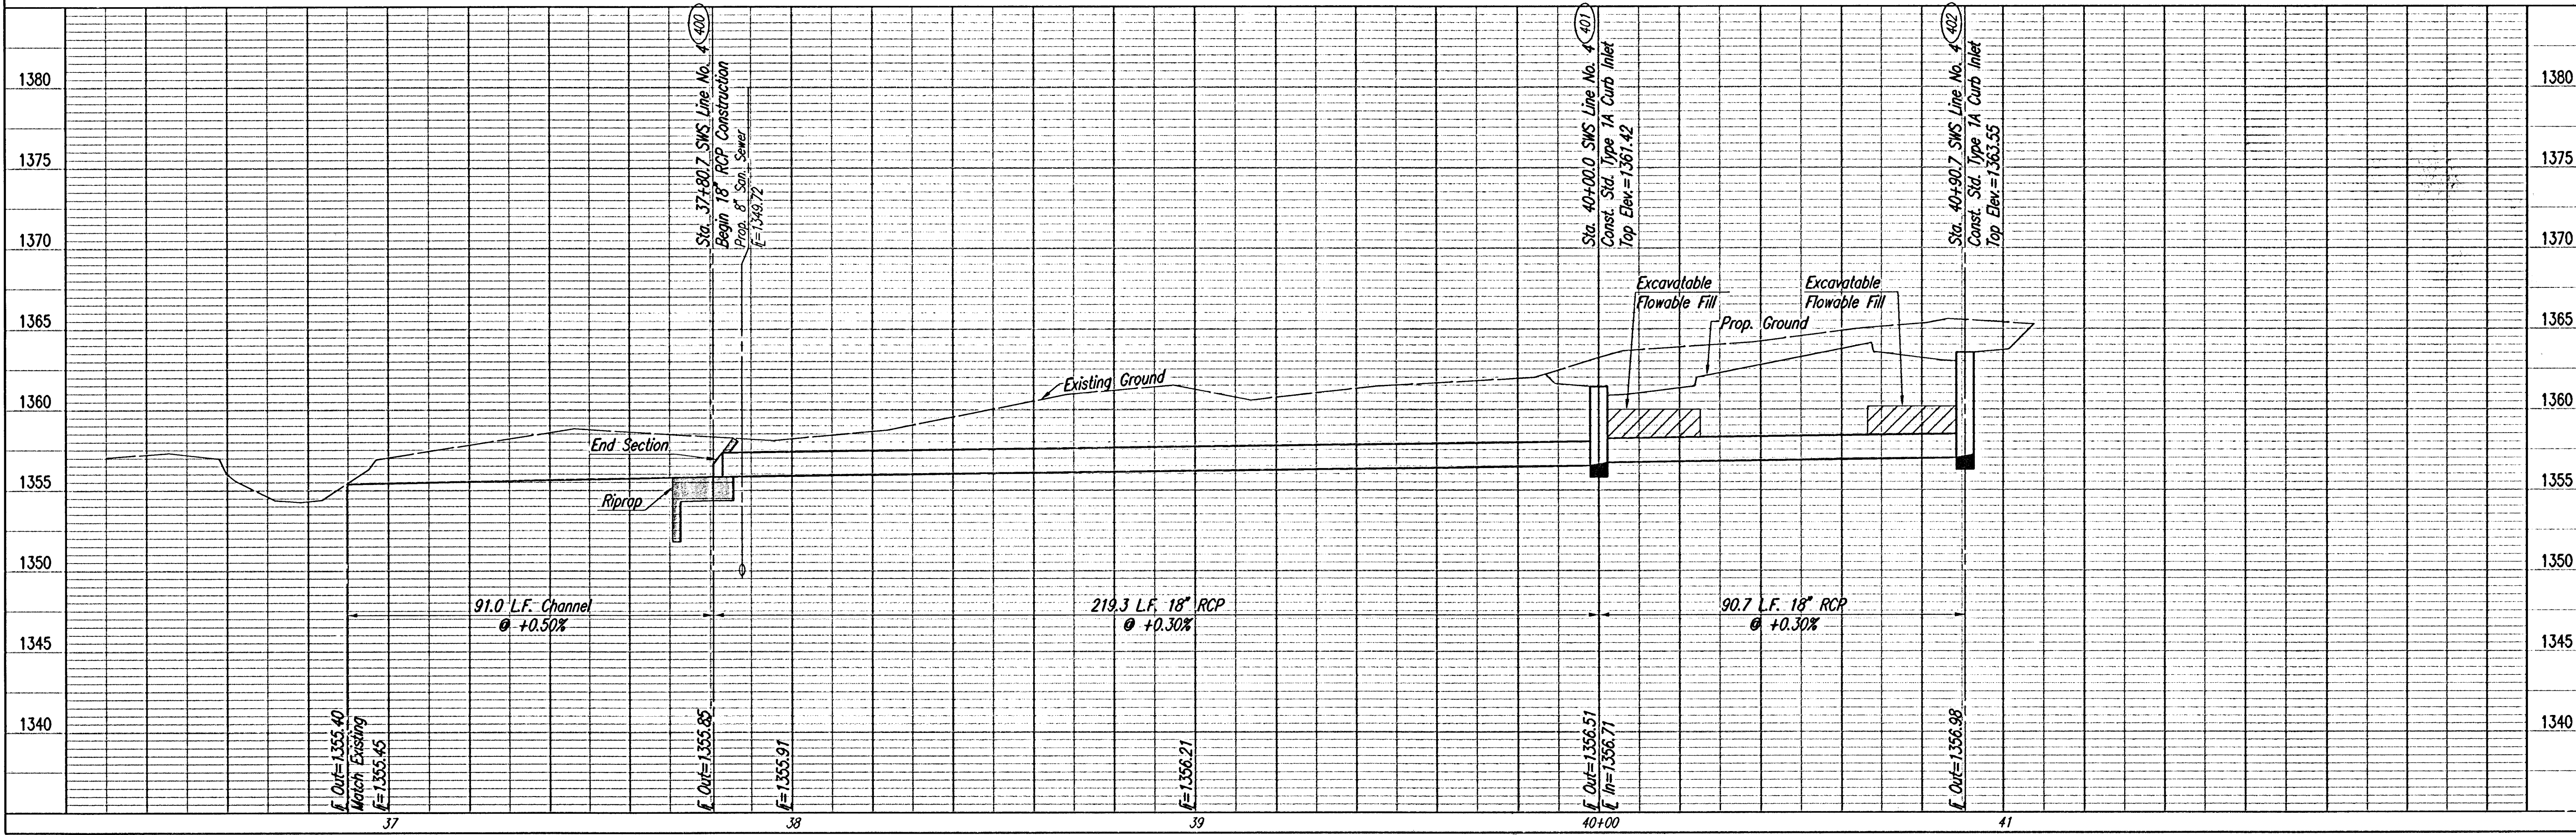

POINT	NORTH	EAST
400	386,347.7491	2,373,458.2732
401	386,346.8616	2,373,238.9439
402	386,358.7054	2,373,149.0563

400 = COORDINATE POINT NO.
SEE SHEET NO. 3 FOR PLAT COORDINATES

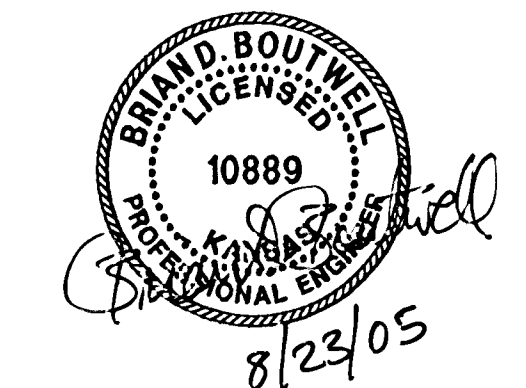

SWS LINE NO. 4
OAK CREEK - PHASE 1
Professional Engineering Consultants, P.A.
303 S. TOPEKA • WICHITA, KANSAS 67202
316-262-2601 • FAX 316-262-3003
Designed By: BUS, BLB
Drawn By: BUS
Job No.: 35-04688-000
Date: OCTOBER 2004
Sheet 24 of 86