
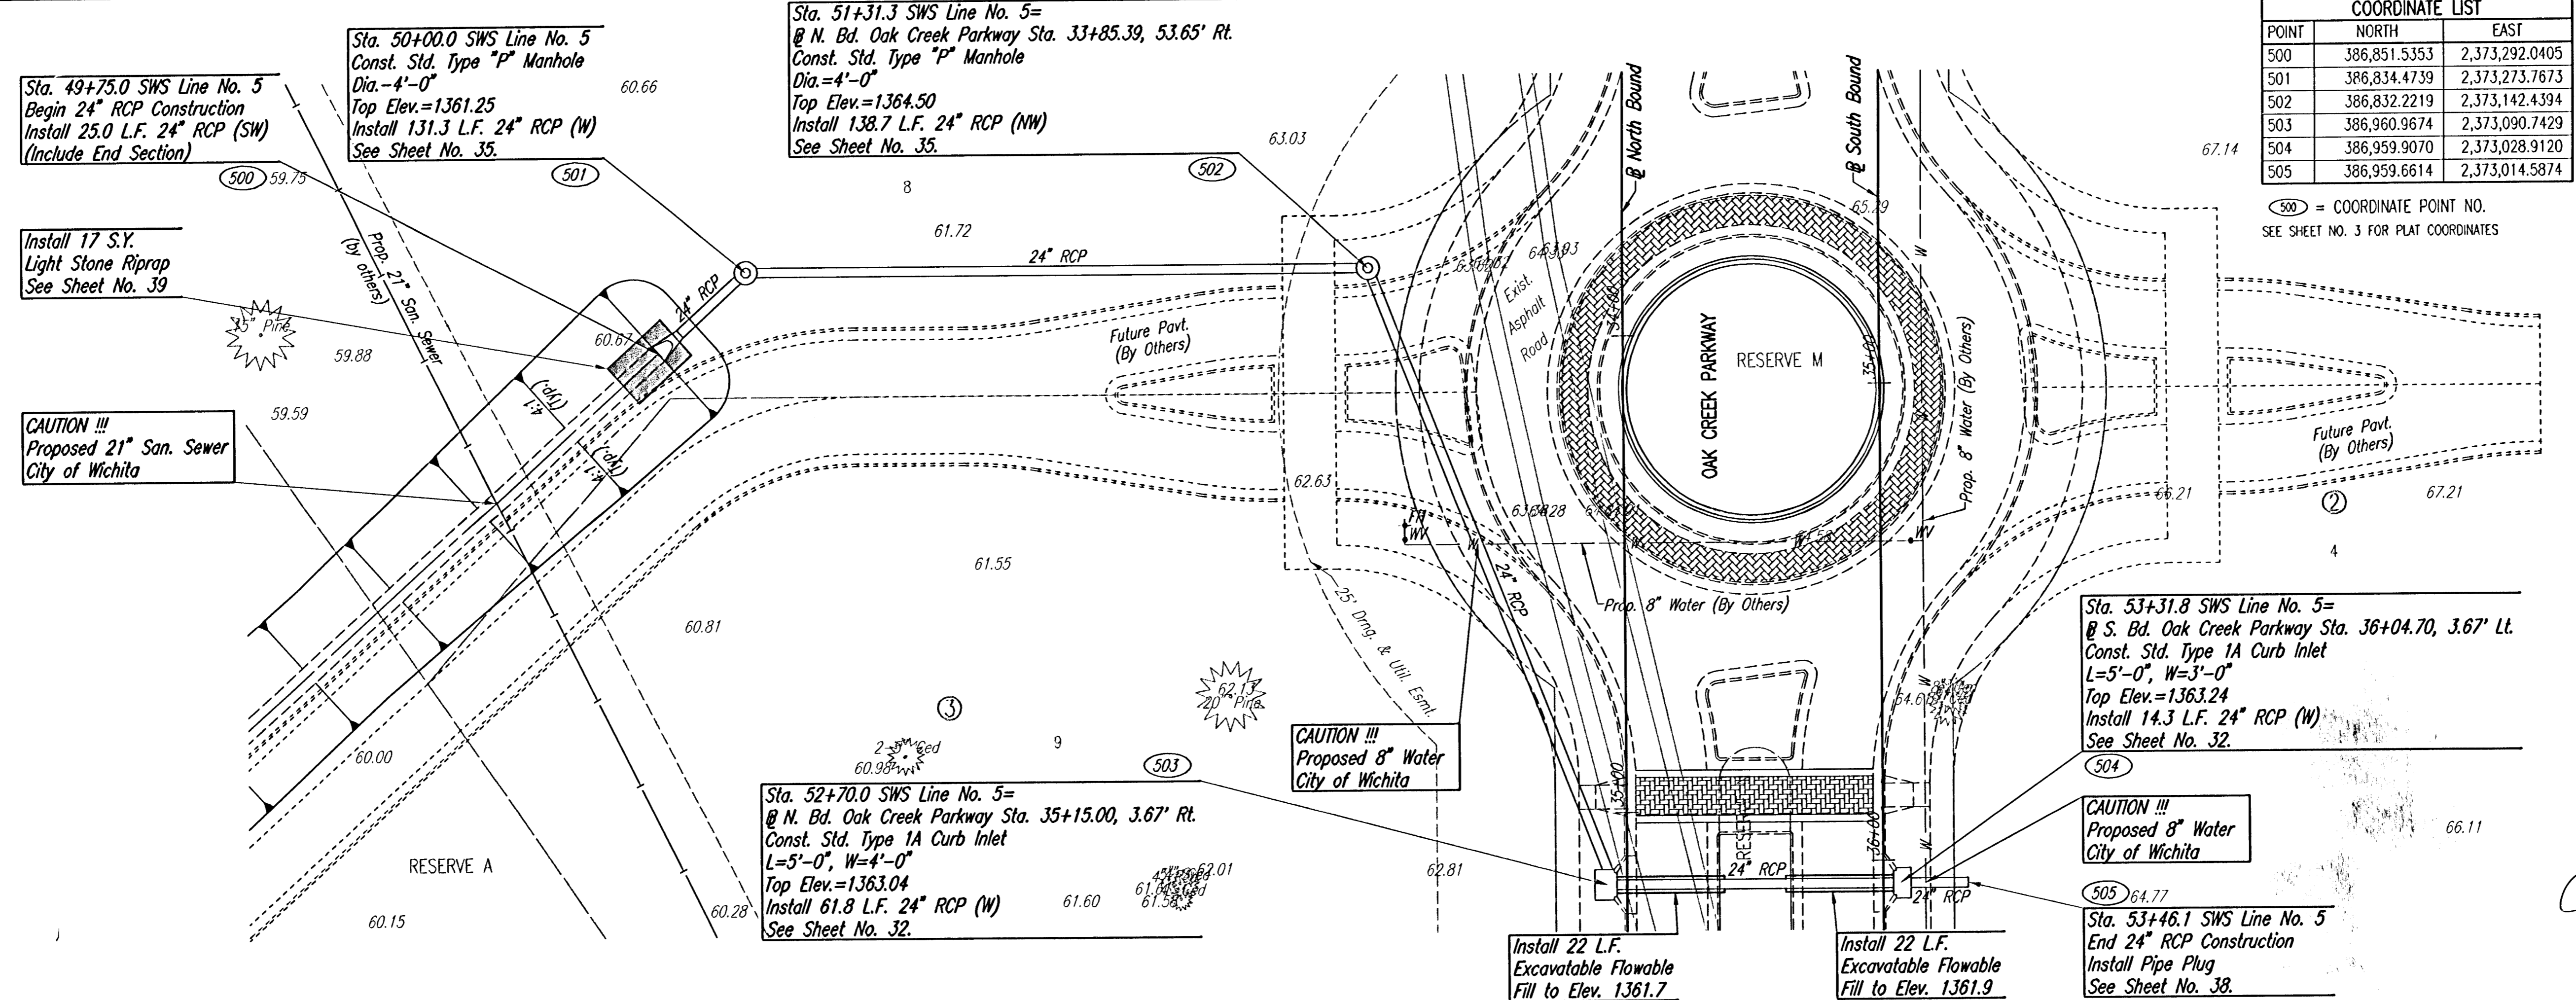


| | | |
|------|---------|------|
| PLAN | CHECKED | DATE |
| | CHECKED | |

| | | |
|---------|---------|------|
| PROFILE | CHECKED | DATE |
| | CHECKED | |


DSNR, B.L.B. OPER. B.S. SCALE: 1"=20.00
 C:\2004\04688\000\04688-000-C-SWS\LINE5-2 08-23-2005 09:01:04 am

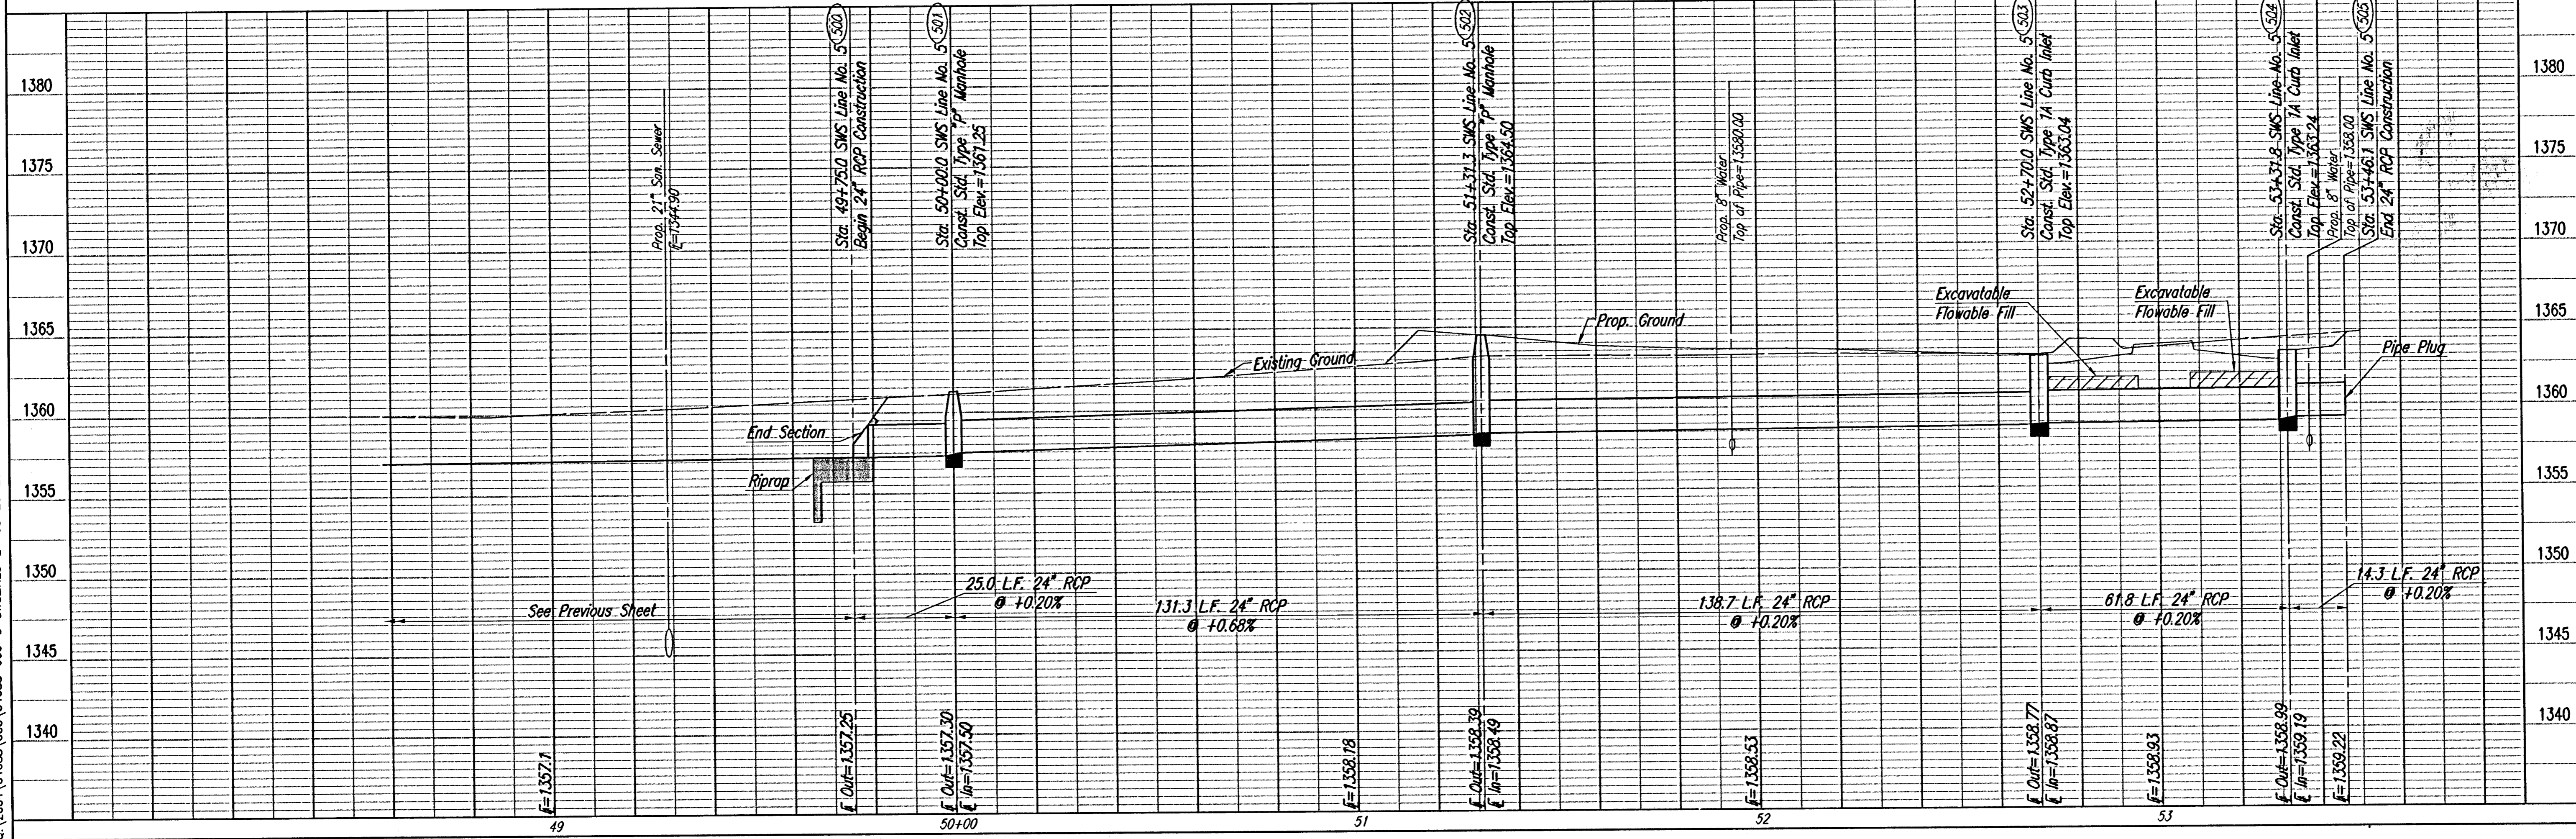

| COORDINATE LIST | | |
|-----------------|--------------|----------------|
| POINT | NORTH | EAST |
| 500 | 386,851.5353 | 2,373,292.0405 |
| 501 | 386,834.4739 | 2,373,273.7673 |
| 502 | 386,832.2219 | 2,373,142.4394 |
| 503 | 386,960.9674 | 2,373,090.7429 |
| 504 | 386,959.9070 | 2,373,028.9120 |
| 505 | 386,959.6614 | 2,373,014.5874 |

500 = COORDINATE POINT NO.
 SEE SHEET NO. 3 FOR PLAT COORDINATES

SCALE: 1"=20'

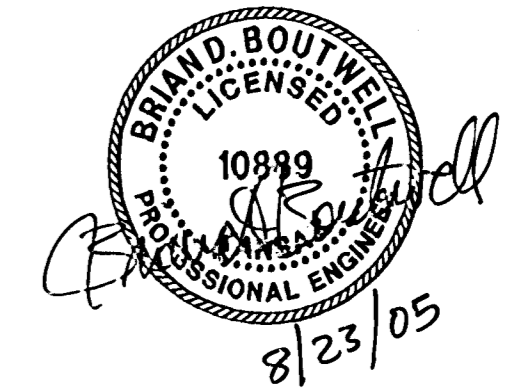

OAK CREEK - PHASE 1
SWS LINE NO. 5

Professional Engineering Consultants, P.A.
 303 S. TOPEKA • WICHITA, KANSAS 67202
 316-262-2691 • FAX 316-262-3003

Designed By: BDB, B.L.B.
 Drawn By: B.L.S.
 Job No. 35-04688-000
 Date: OCTOBER, 2004