
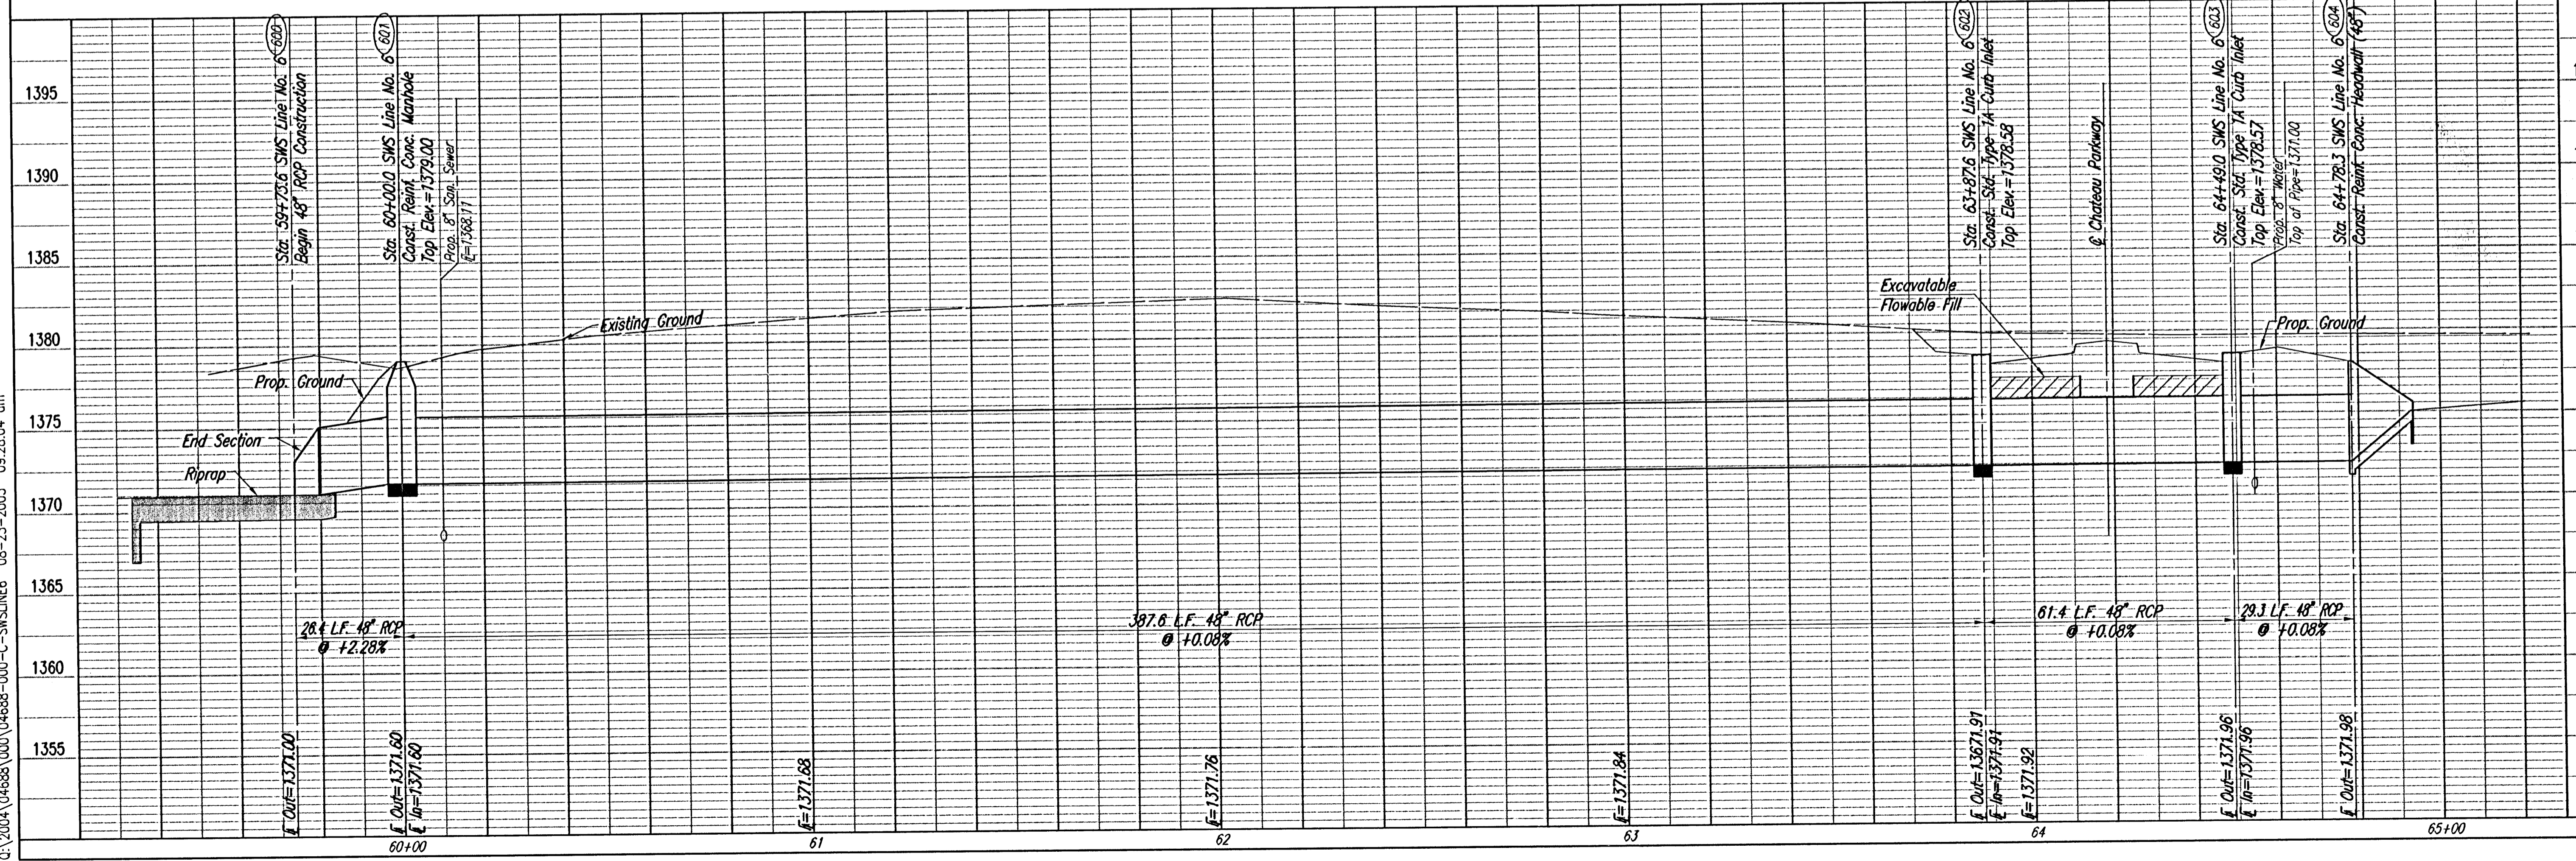



CHECKED
DATE
BY
PLAN

CHECKED
DATE
BY
PROFILE

DSMR: BLB OPER: BLB SCALE: 1"=20.00
Q:\2004\04688\000\04688-000-C-SW-SUNE6 08-23-2005 09:28:04 am

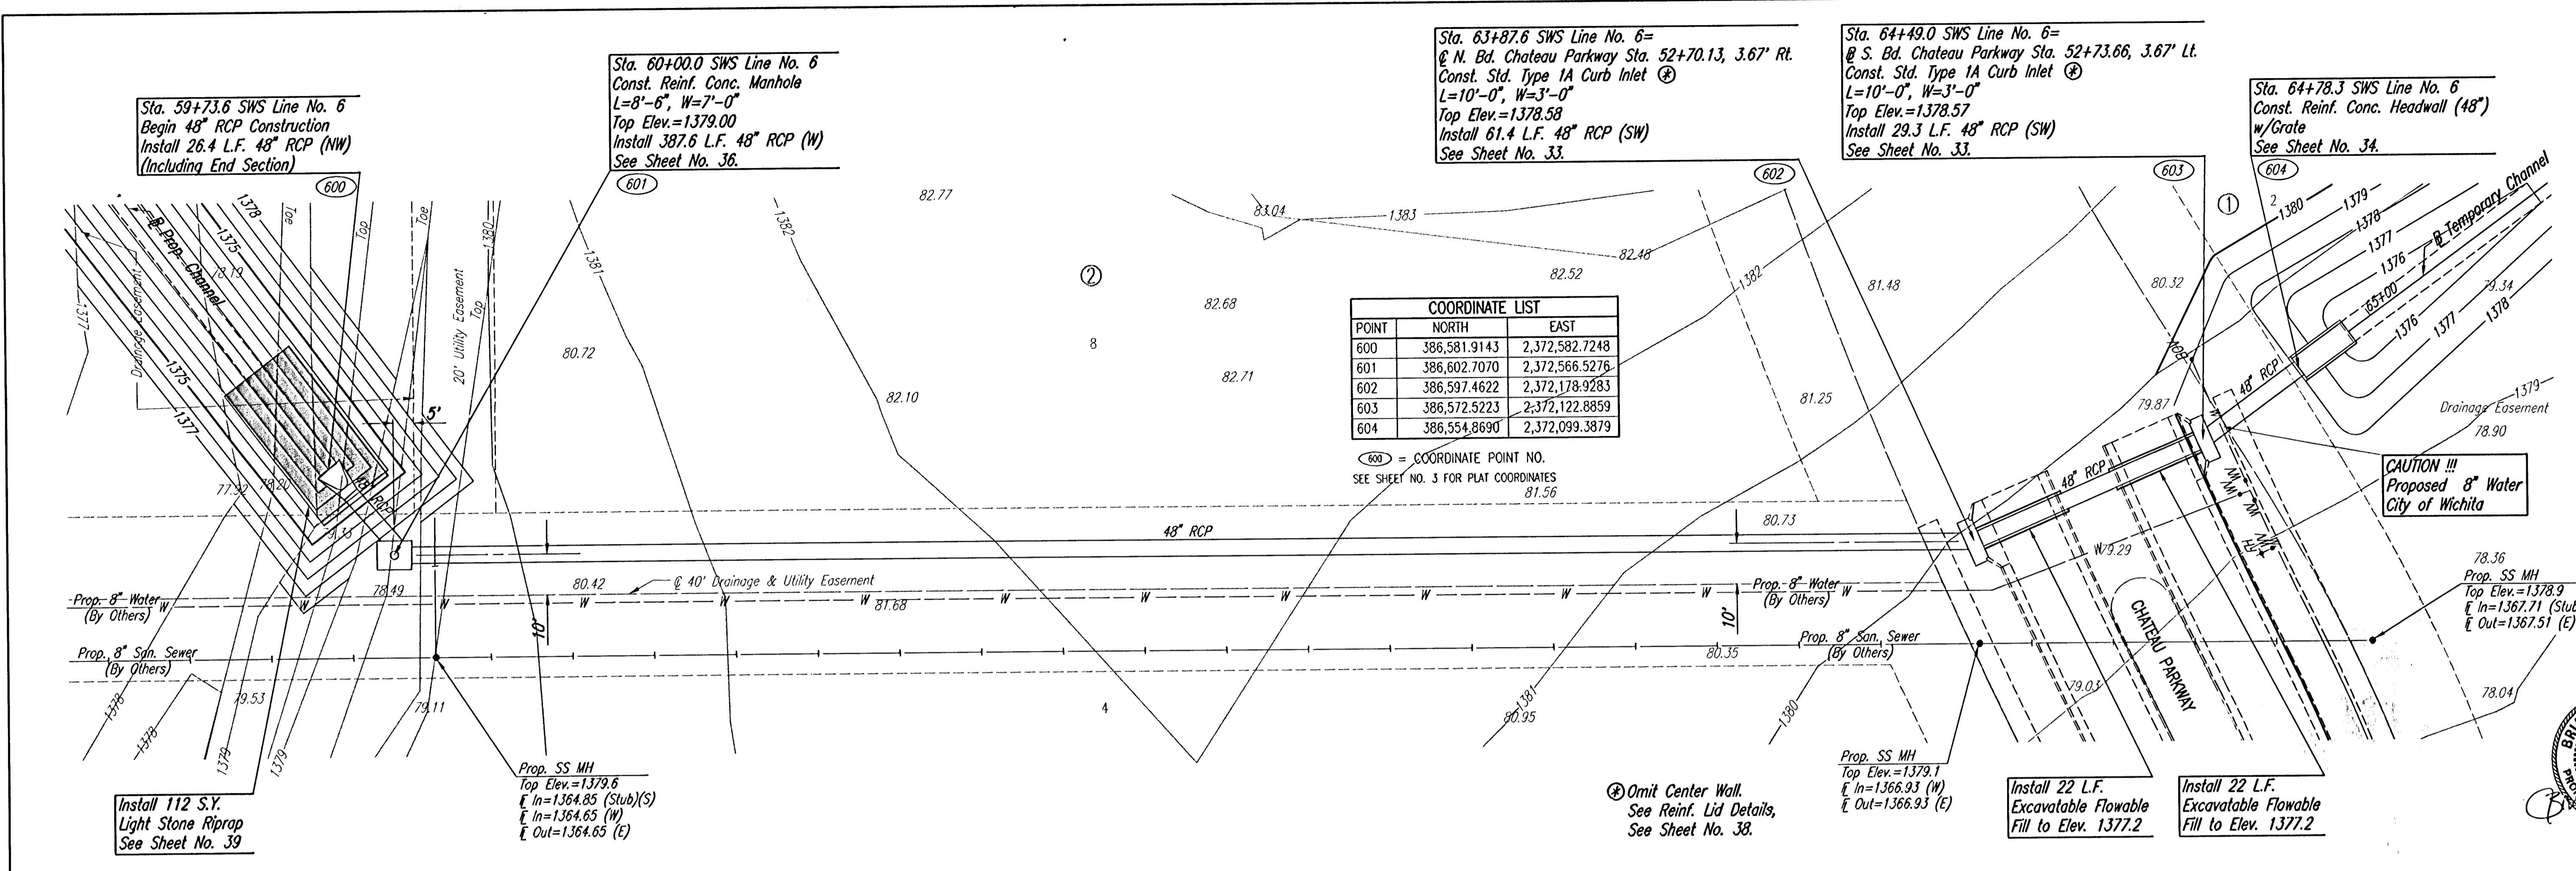

SCALE: 1"=20'

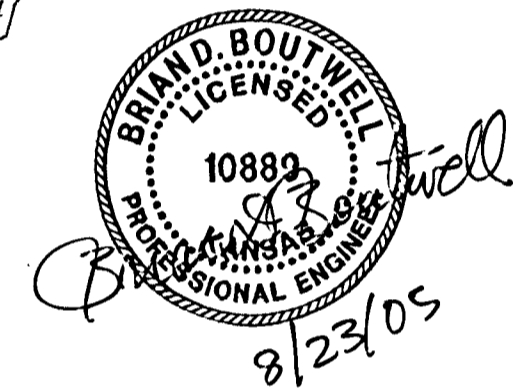

SWS LINE NO. 6

Professional Engineering Consultants, P.A.
303 S. TOPEKA • WICHITA, KANSAS 67202
316-262-2691 • FAX 316-262-3003

OAK CREEK - PHASE 1
JAMES L. ARMOUR, P.E.-CITY ENGINEER
CITY OF WICHITA, PROJECT NO. 472-84209

Designed By: BOB, BLB
Drawn By: BUS
Job No.: 35-04688-000
Date: October 2004