
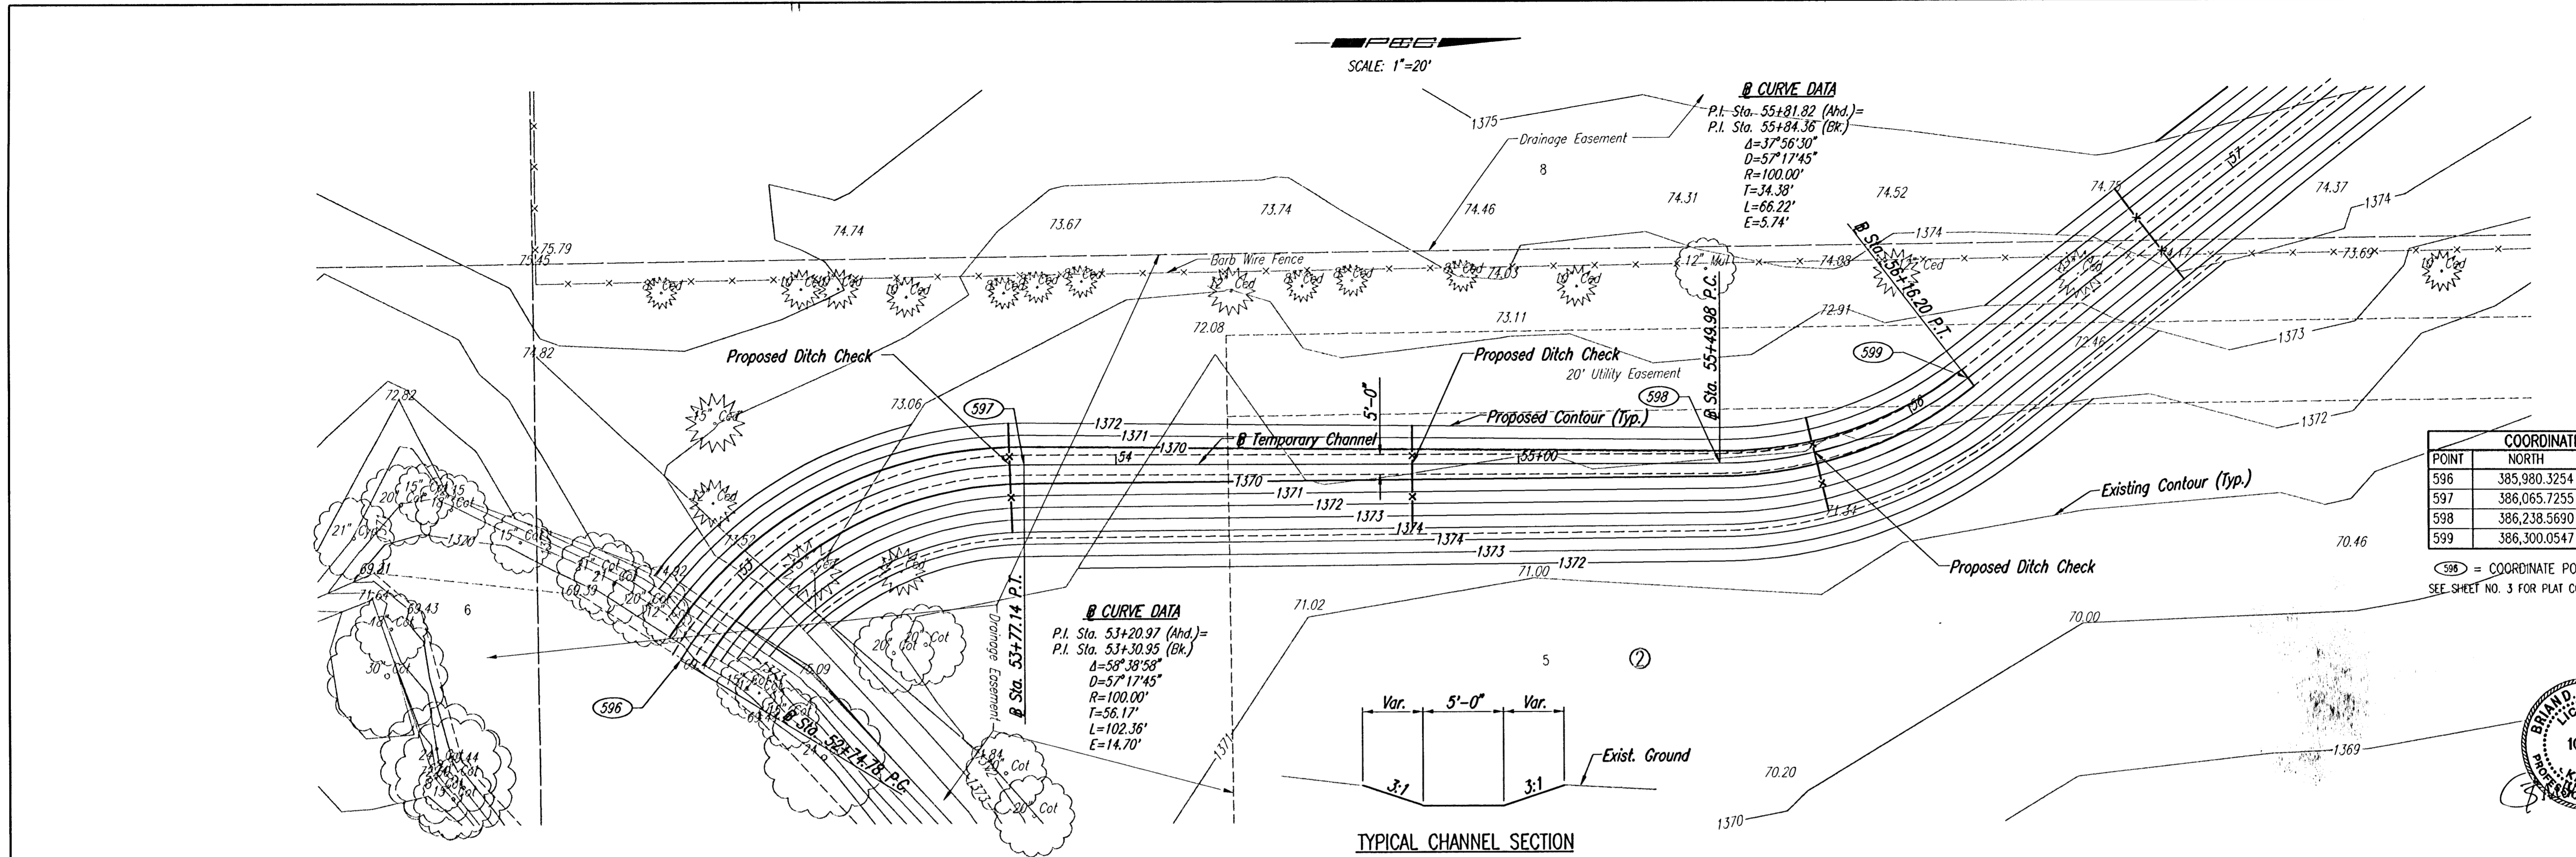


DATE	
BY	
CHECKED	
CHECKED	
PLAN	

DATE	
BY	
CHECKED	
CHECKED	
PROFILE	

DSNR: BLB OPER. BUS SCALE: 1"=20.00
 C: 2004\04688\000\04688-000-C-CHANNEL\52-56 08-23-2005 08:57:33 am

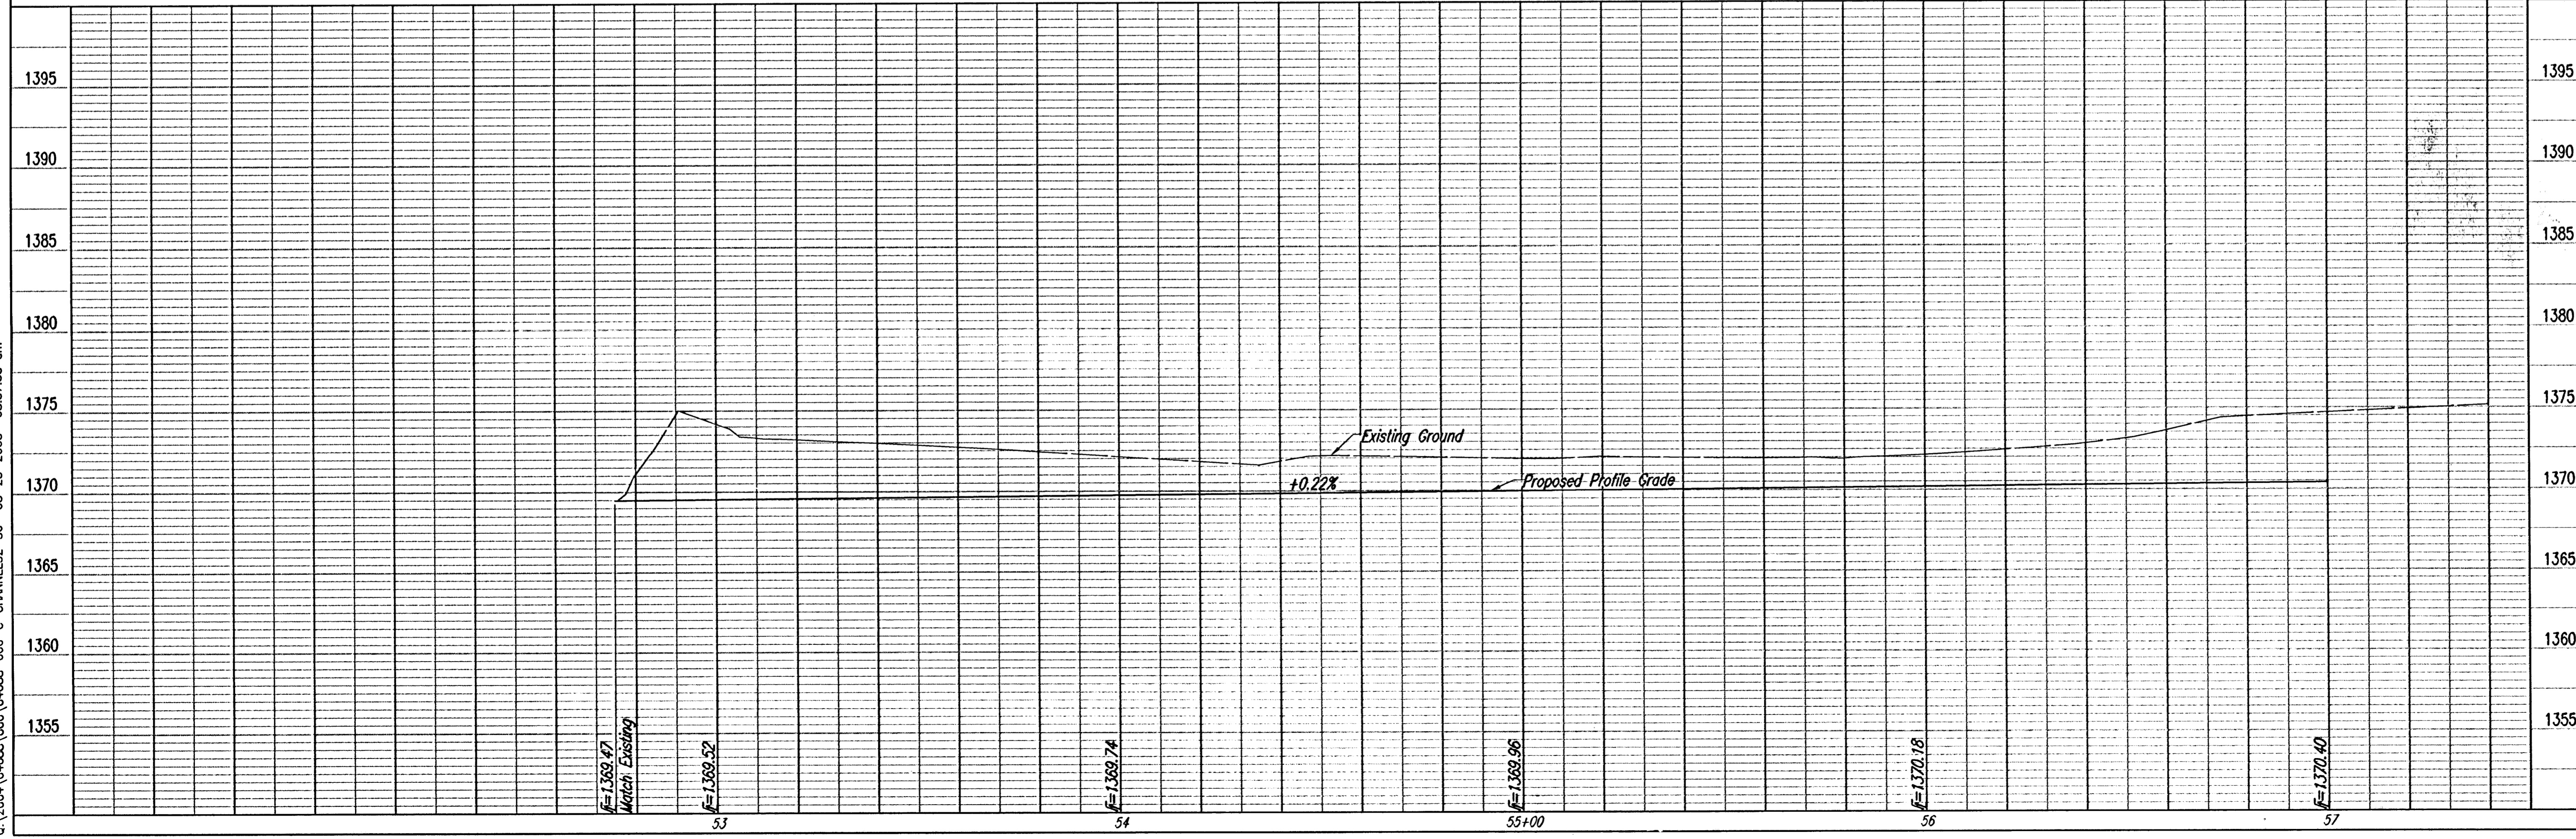

COORDINATE LIST		
POINT	NORTH	EAST
596	385,980.3254	2,372,871.5842
597	386,065.7255	2,372,823.6114
598	386,238.5690	2,372,823.6114
599	386,300.0547	2,372,802.4752

⑤98 = COORDINATE POINT NO.
 SEE SHEET NO. 3 FOR PLAN COORDINATES



8/23/05

OAK CREEK - PHASE 1
TEMPORARY CHANNEL (EAST)
 STA 52+74.78 TO 57+00
 JAMES L. ARMOUR, P.E.-CITY ENGINEER
 CITY OF WICHITA PROJECT NO. 472-84209

Professional Engineering Consultants, P.A.
 303 S. DOCK WICHITA, KANSAS 67202
 316-262-8691 FAX 316-262-8600

Designed By: BDB, BLB
 Drawn By: BUS
 Job No.: 35-04688-000
 Date: October 2004