


PROJECT NO.	YEAR	SHEET NO.	TOTAL SHEETS
35-04688-000		57	86

NO.	DATE	DESCRIPTION

DSNR: BLB OPER: BUS SCALE: 1"=1.00
 C:\2004\04688\000\X-SECS\oak creek prway ne lane\04688-000-C-s007 08-23-2005 08:36:23 am
 NOTE BOOK TEMPLATE AREAS CHECKED

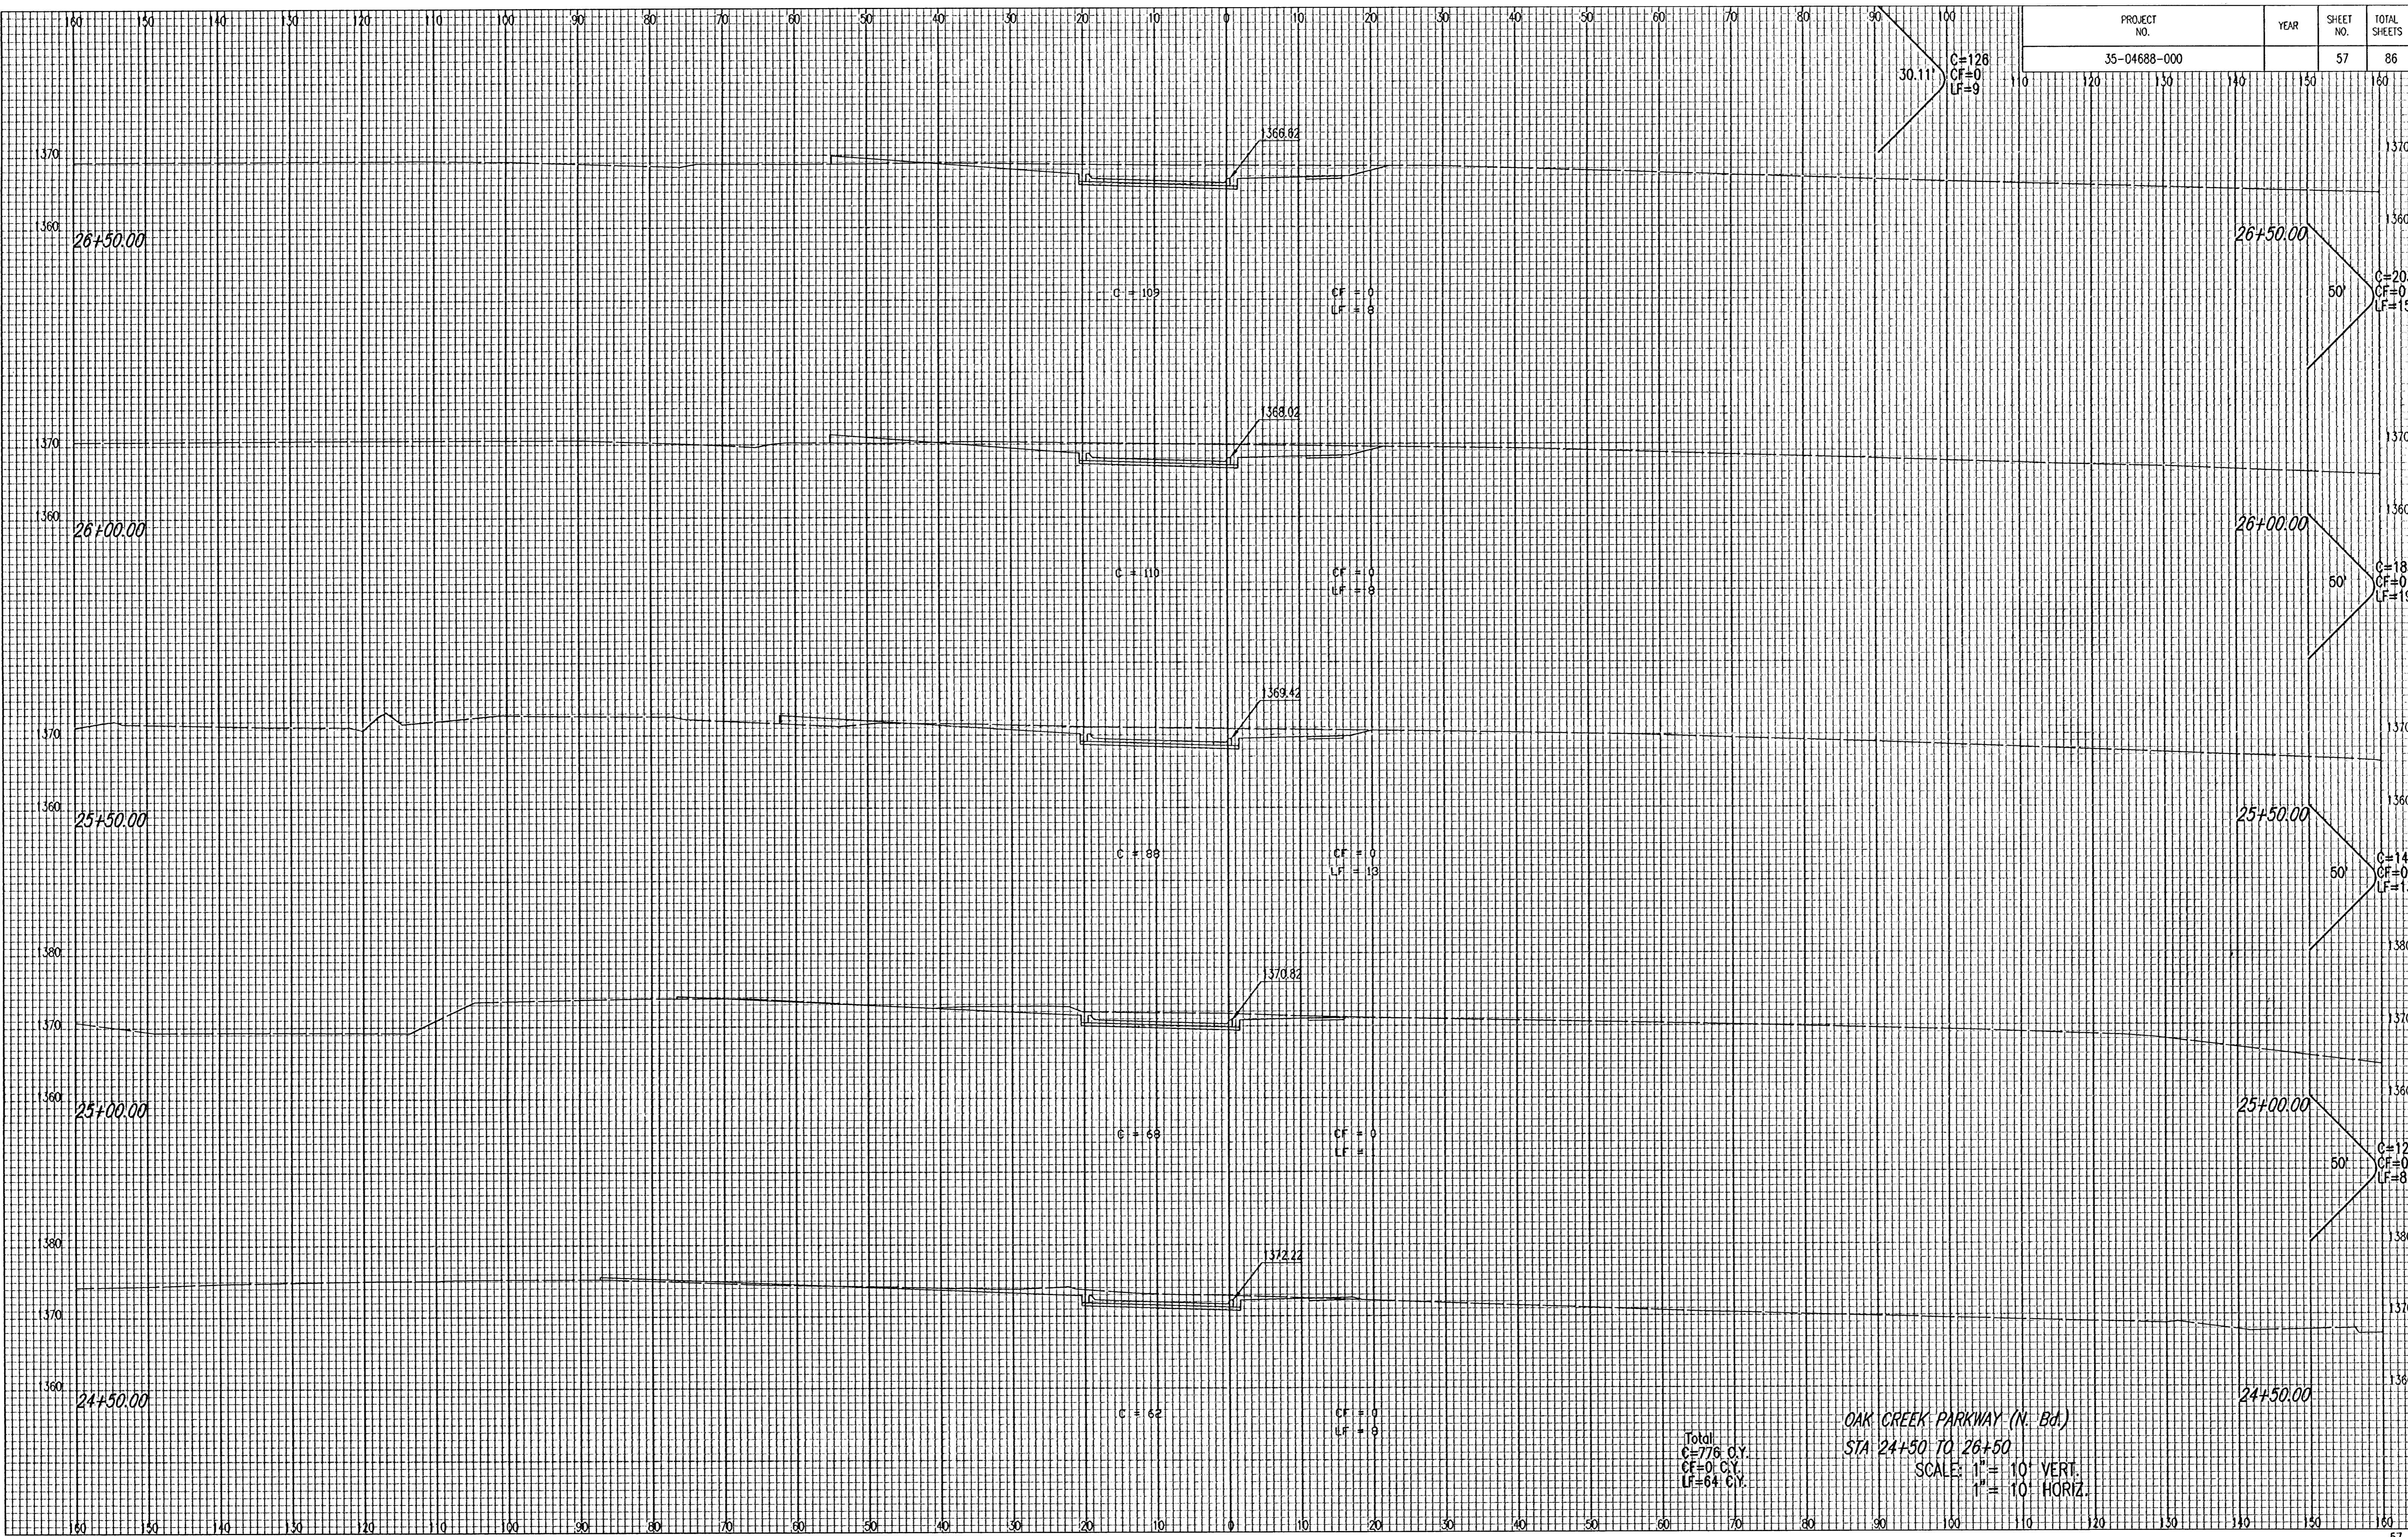

Total
 C=778 C.Y.
 CF=0 C.Y.
 LF=64 C.Y.

OAK CREEK PARKWAY (N. Bd.)
 STA 24+50 TO 26+50
 SCALE: 1" = 10' VERT.
 1" = 10' HORIZ.