


DSNR: BUB OPER: BJS SCALE: 1"=1.00
 C:\2004\04688\000\1-SECS\oak creek pkwy ne lane\04688-00-C-s011 08-23-2005 08:37:38 am

NOTE BOOK	TEMPLATE
NO.	AREAS
	AREAS CHECKED

PROJECT NO.	YEAR	SHEET NO.	TOTAL SHEETS
35-04688-000		61	86

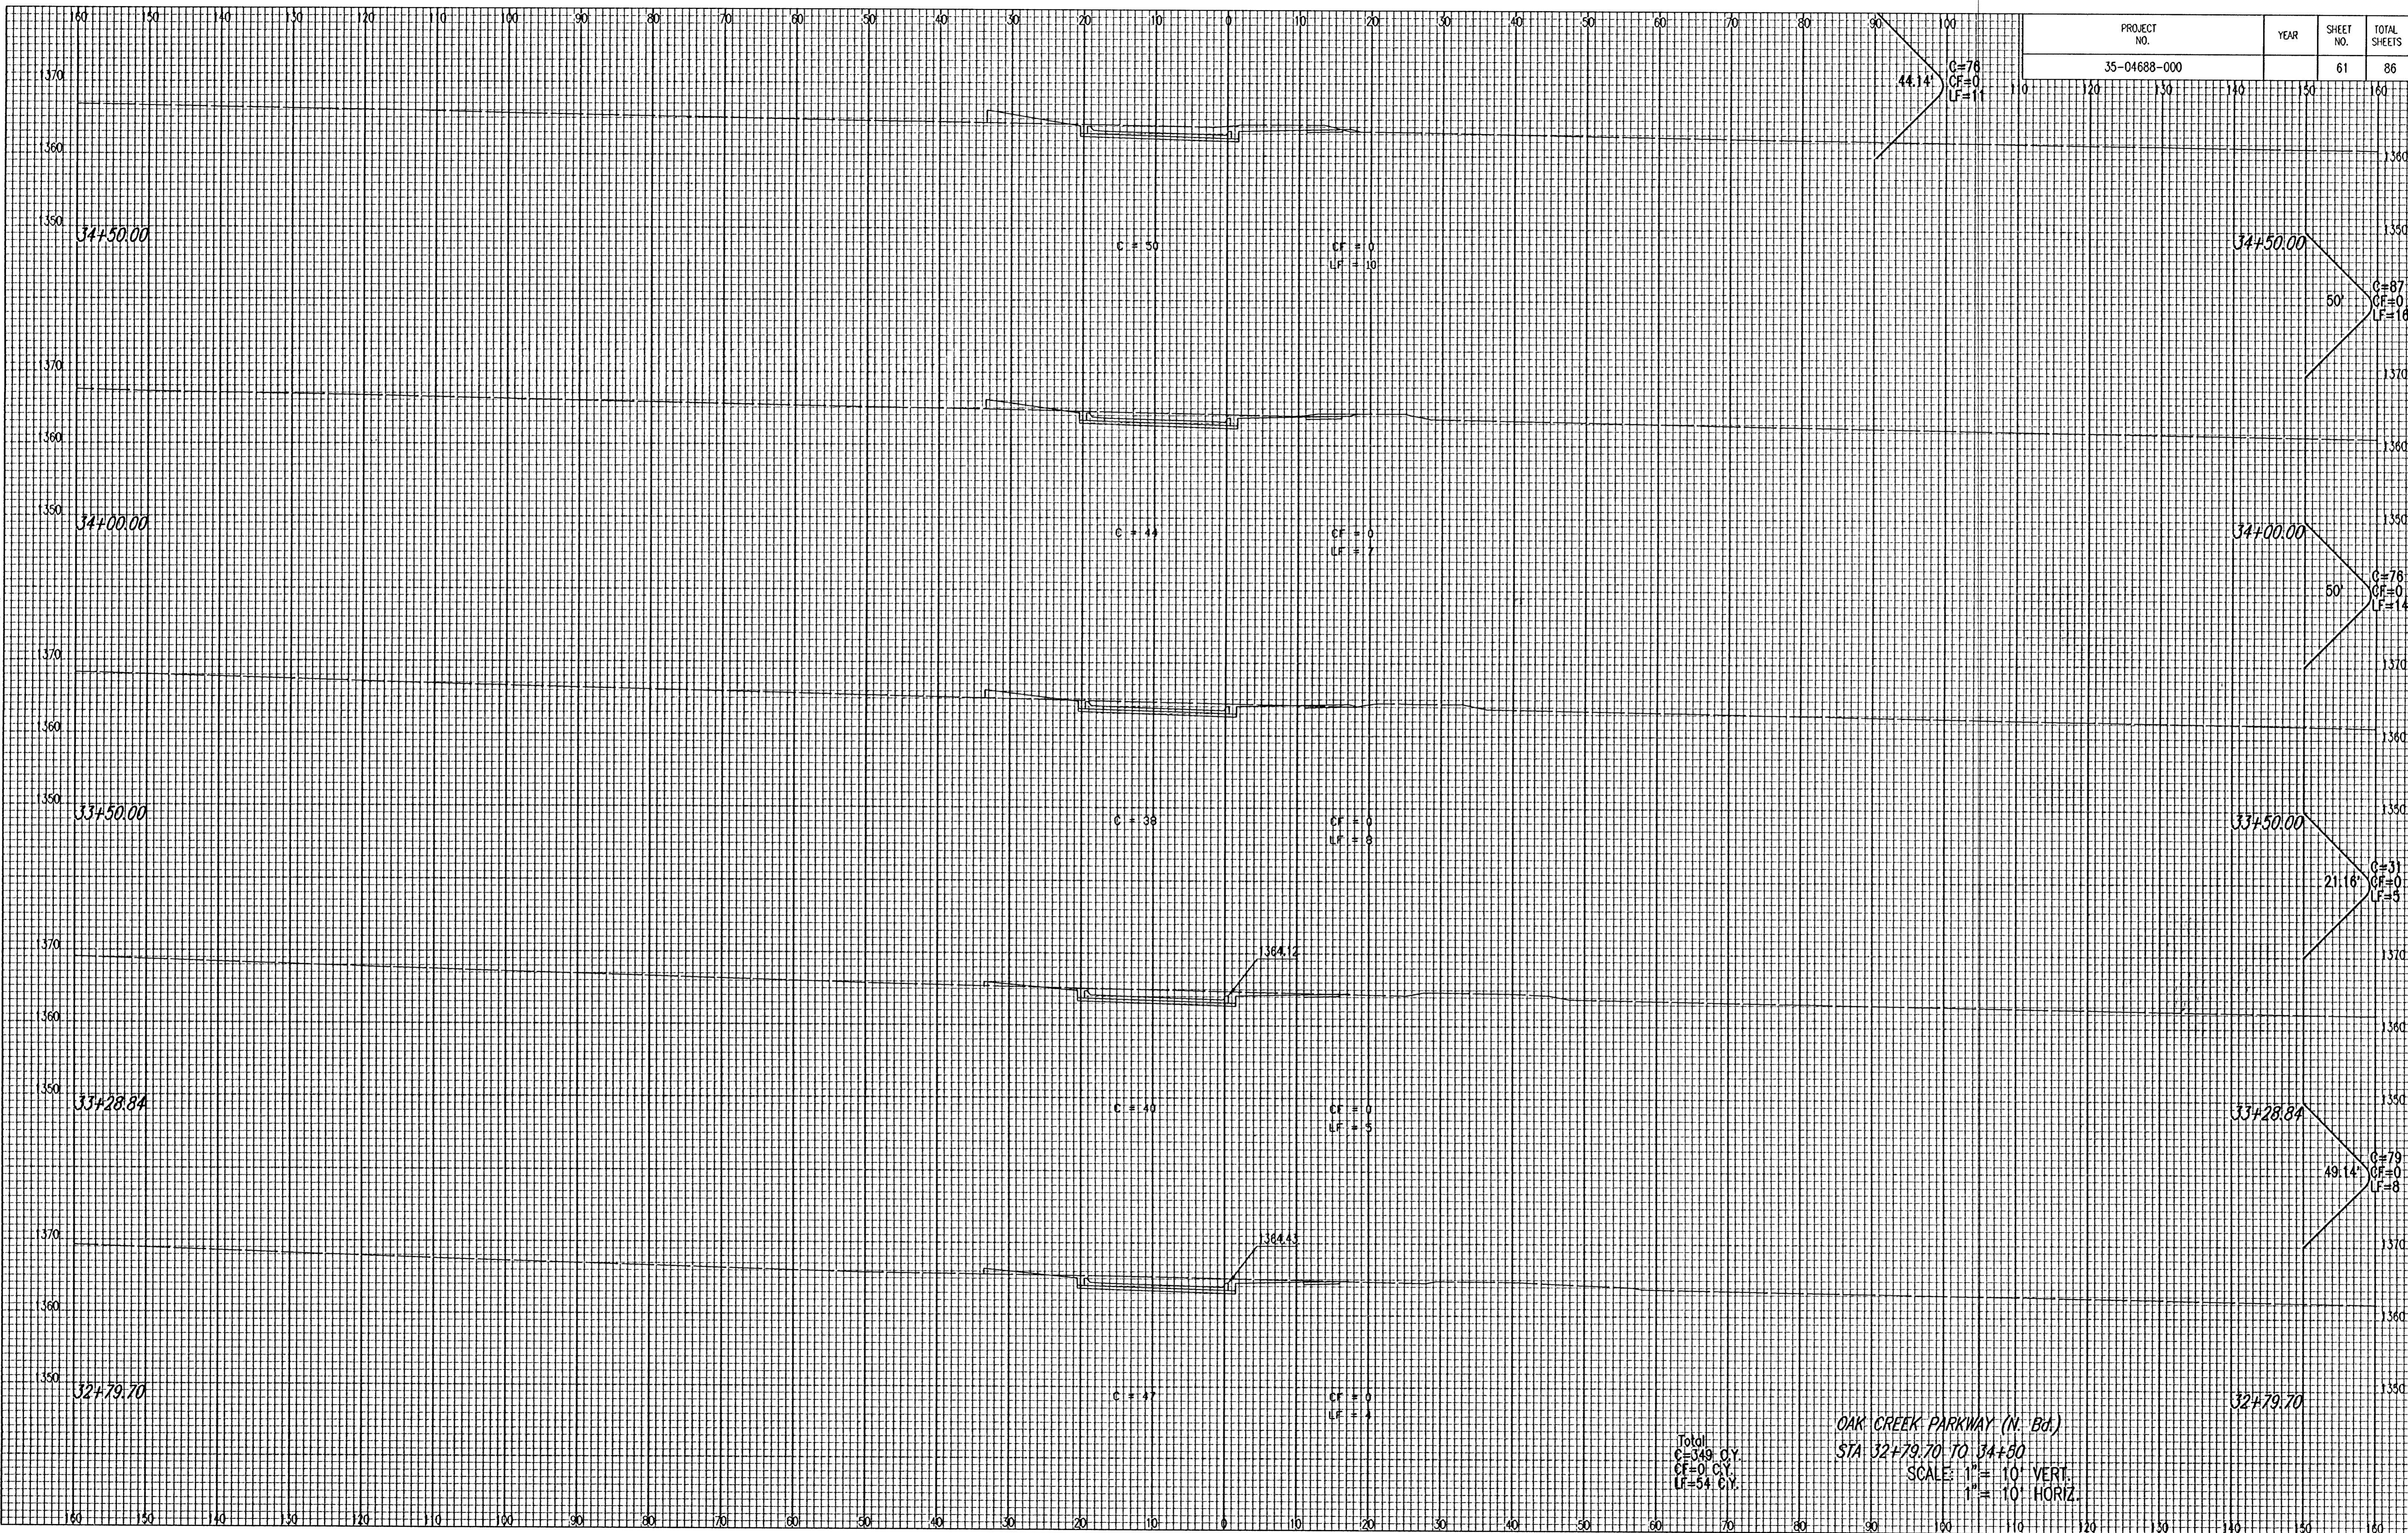

Total
 C=349 C.Y.
 CF=0 C.Y.
 LF=54 C.Y.

OAK CREEK PARKWAY (N. Bd.)
 STA 32+79.70 TO 34+50
 SCALE: 1" = 10' VERT.
 1" = 10' HORIZ.