


DSNR: BLB OPER. BUS SCALE: 1"=100'
Q:\2004\04688\000\X-SECS\oak creek prway sw lane\04688-000-C-s004 08-23-2005 08:24:27 am

NOTE BOOK	TEMPERATURE	AREAS	AREAS CHECKED
NO.			

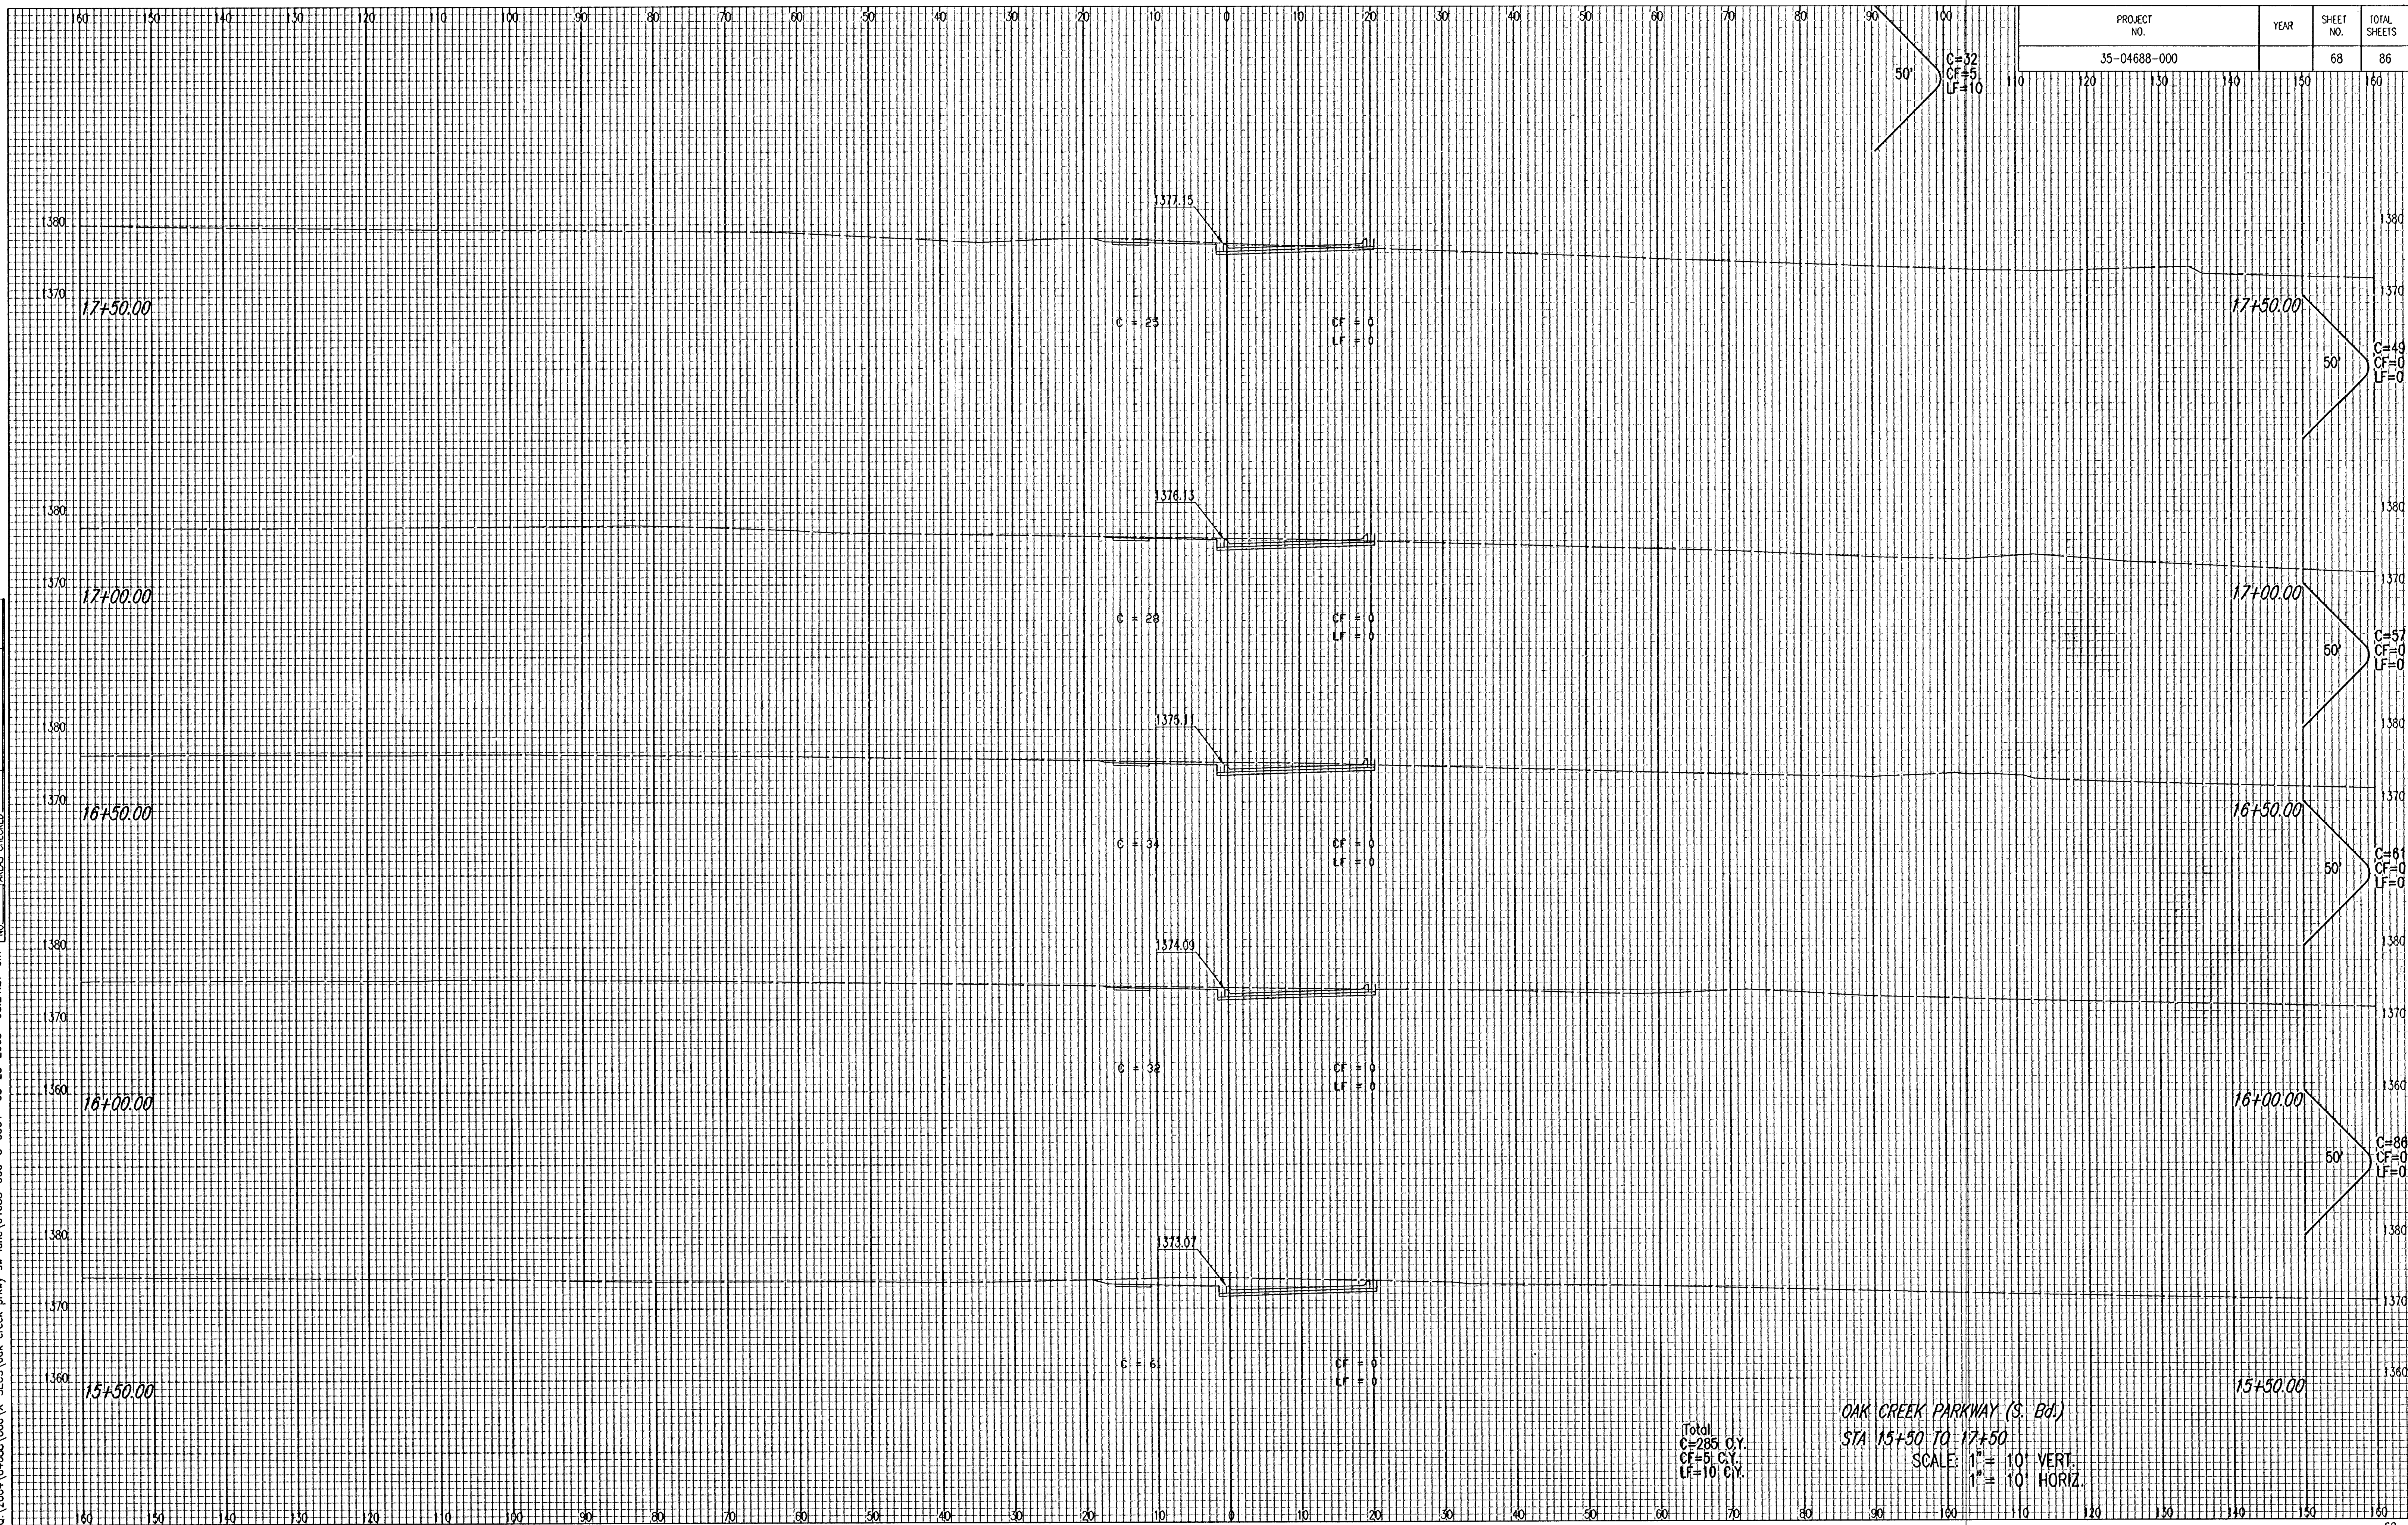

Total
C=285 C.Y.
CF=51 C.Y.
LF=10 C.Y.

OAK CREEK PARKWAY (S. Bd.)

STA 15+50 TO 17+50

SCALE: 1" = 10' VERT.
1" = 10' HORIZ.

PROJECT NO.	YEAR	SHEET NO.	TOTAL SHEETS
35-04688-000		68	86