


PROJECT NO.	YEAR	SHEET NO.	TOTAL SHEETS
35-04688-000		81	86

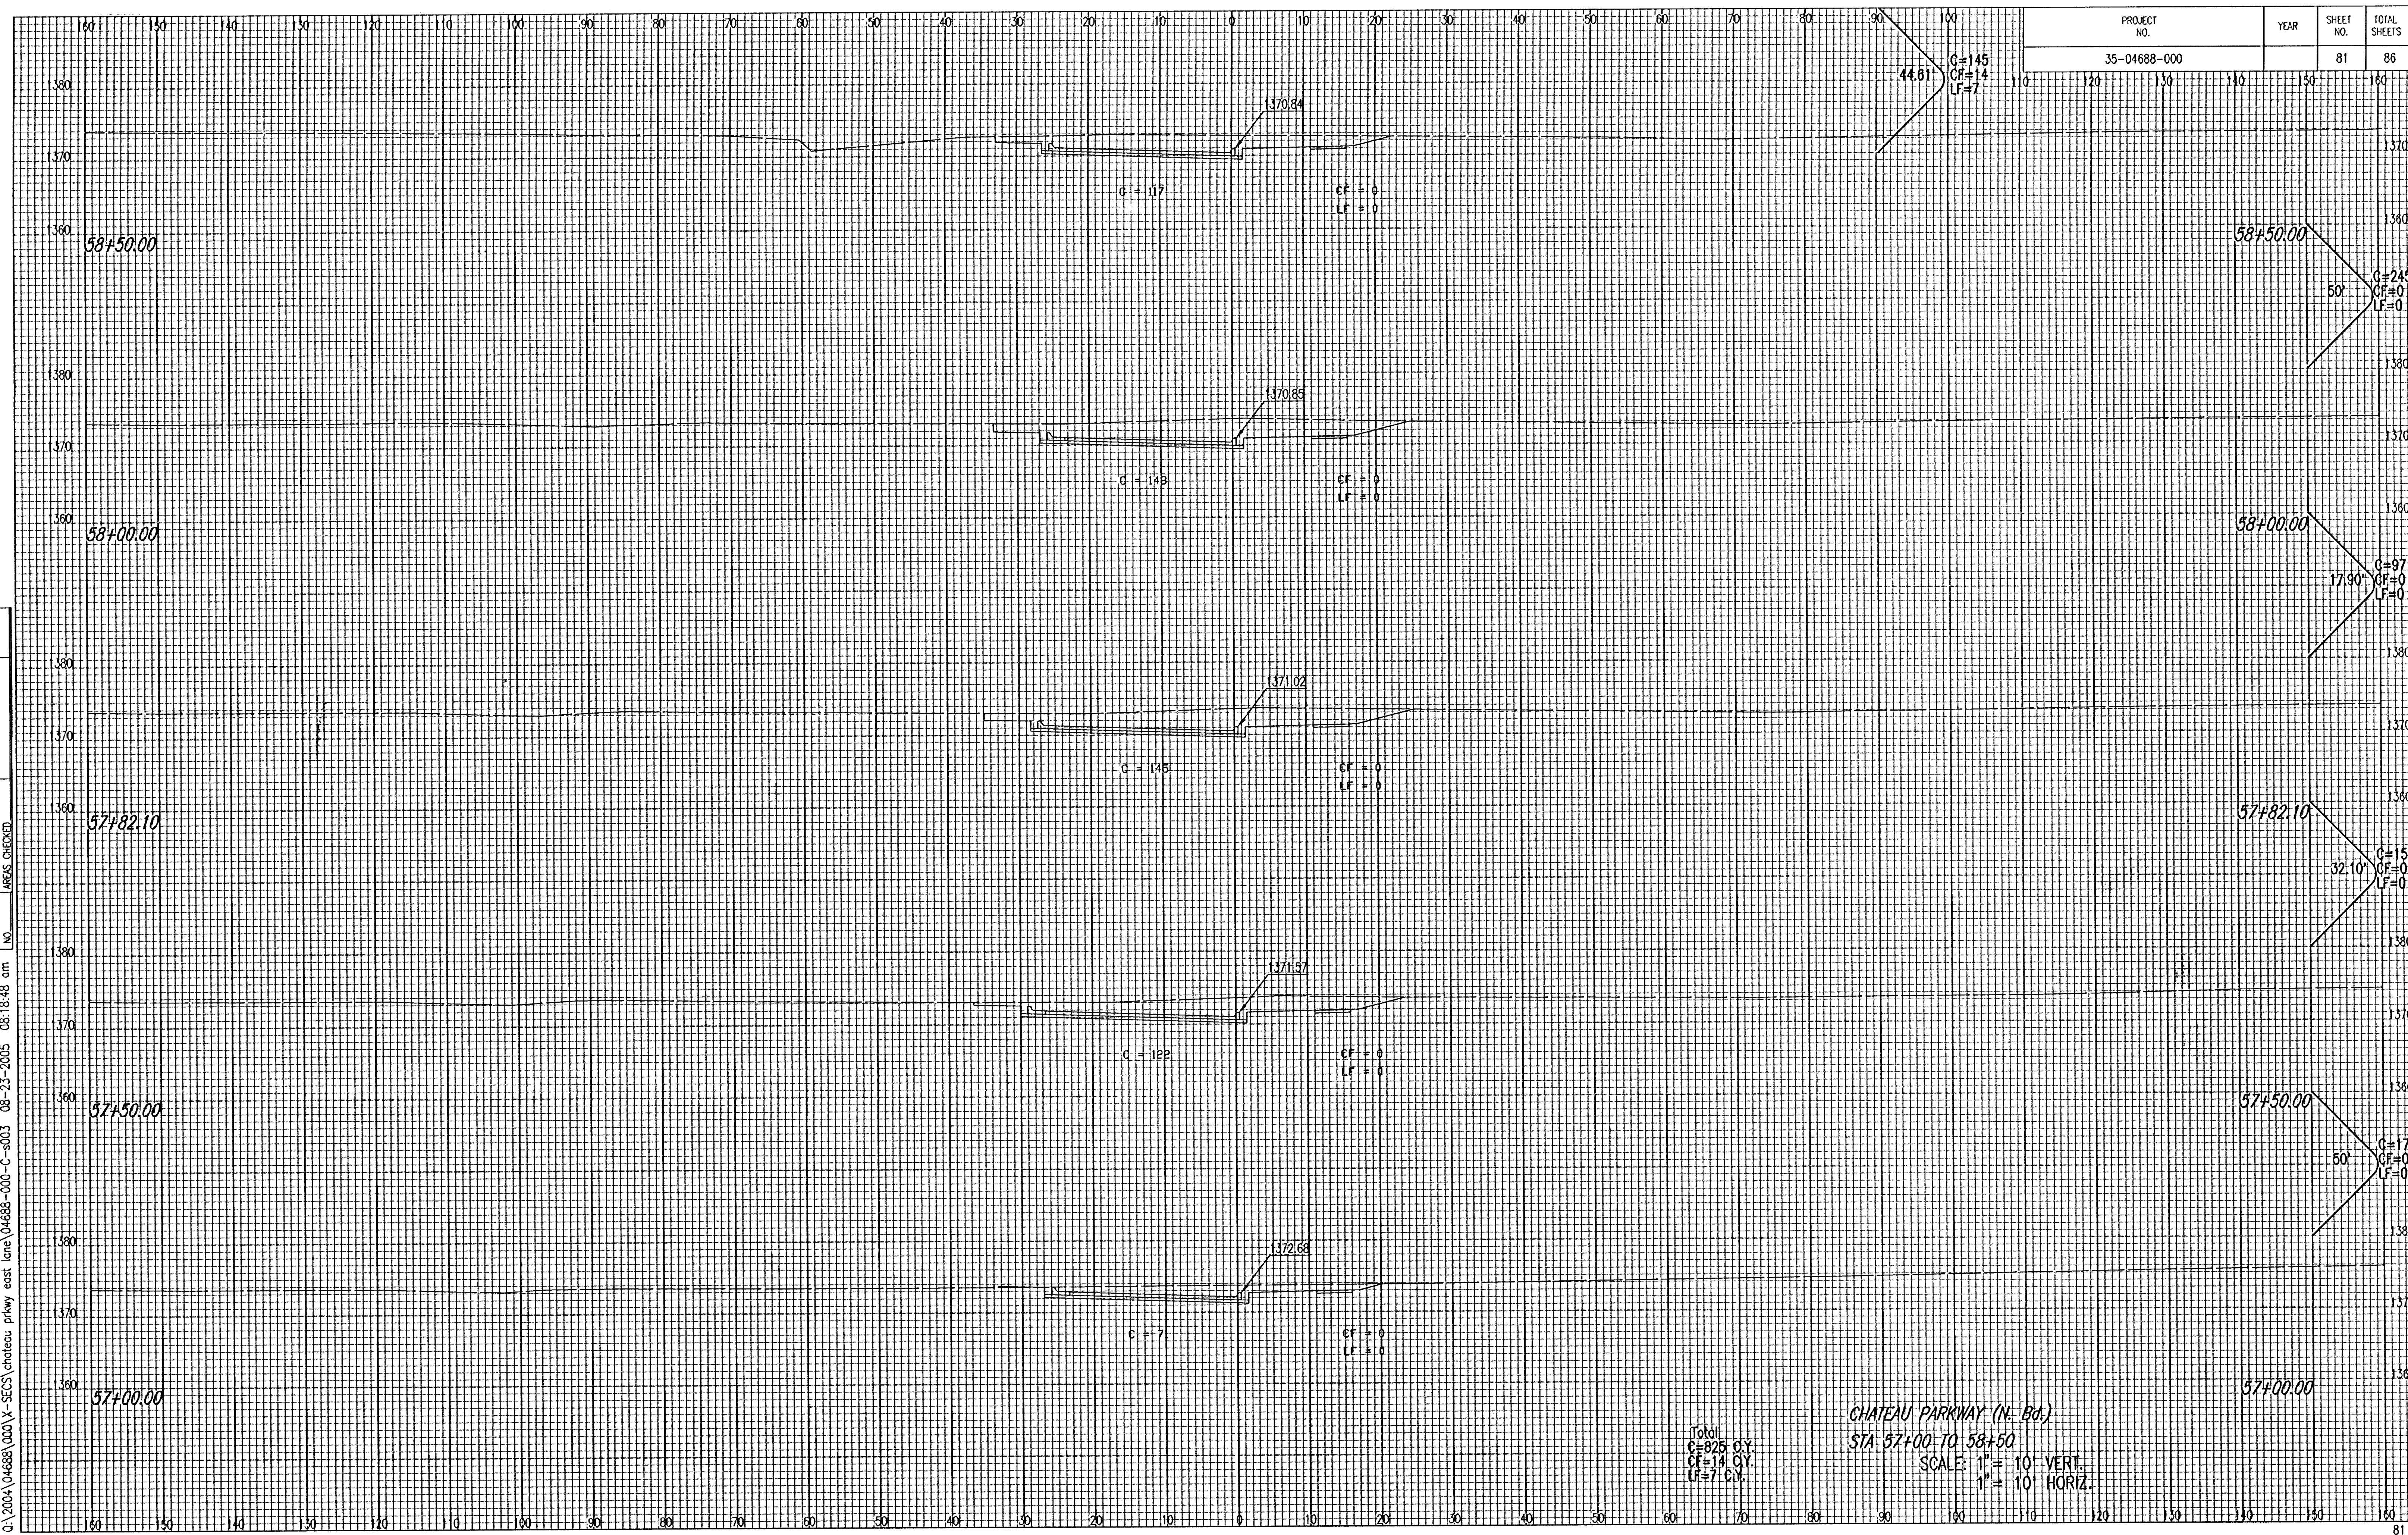

NO.	AREAS CHECKED	DATE	BY

DSNR: BLB OPER: BUS SCALE: 1=1.00
 C:\2004\04688\000\X-SECS\chateau parkway east lane\04688-000-C-s003 08-23-2005 08:18:48 am

Total
 C=825 C.Y.
 CF=14 C.Y.
 LF=7 C.Y.

CHATEAU PARKWAY (N. Bd.)
 STA 57+00 TO 58+50
 SCALE: 1" = 10' VERT.
 1" = 10' HORIZ.