


NO.	DATE	DESCRIPTION

DSNR: BLB OPER: BJS SCALE: 1=1.00
 C:\2004\04688\000\X-SECS\chateau prvwy west lane\04688-000-C-s003 08-23-2005 07:31:39 am

PROJECT NO.	YEAR	SHEET NO.	TOTAL SHEETS
35-04688-000		85	86

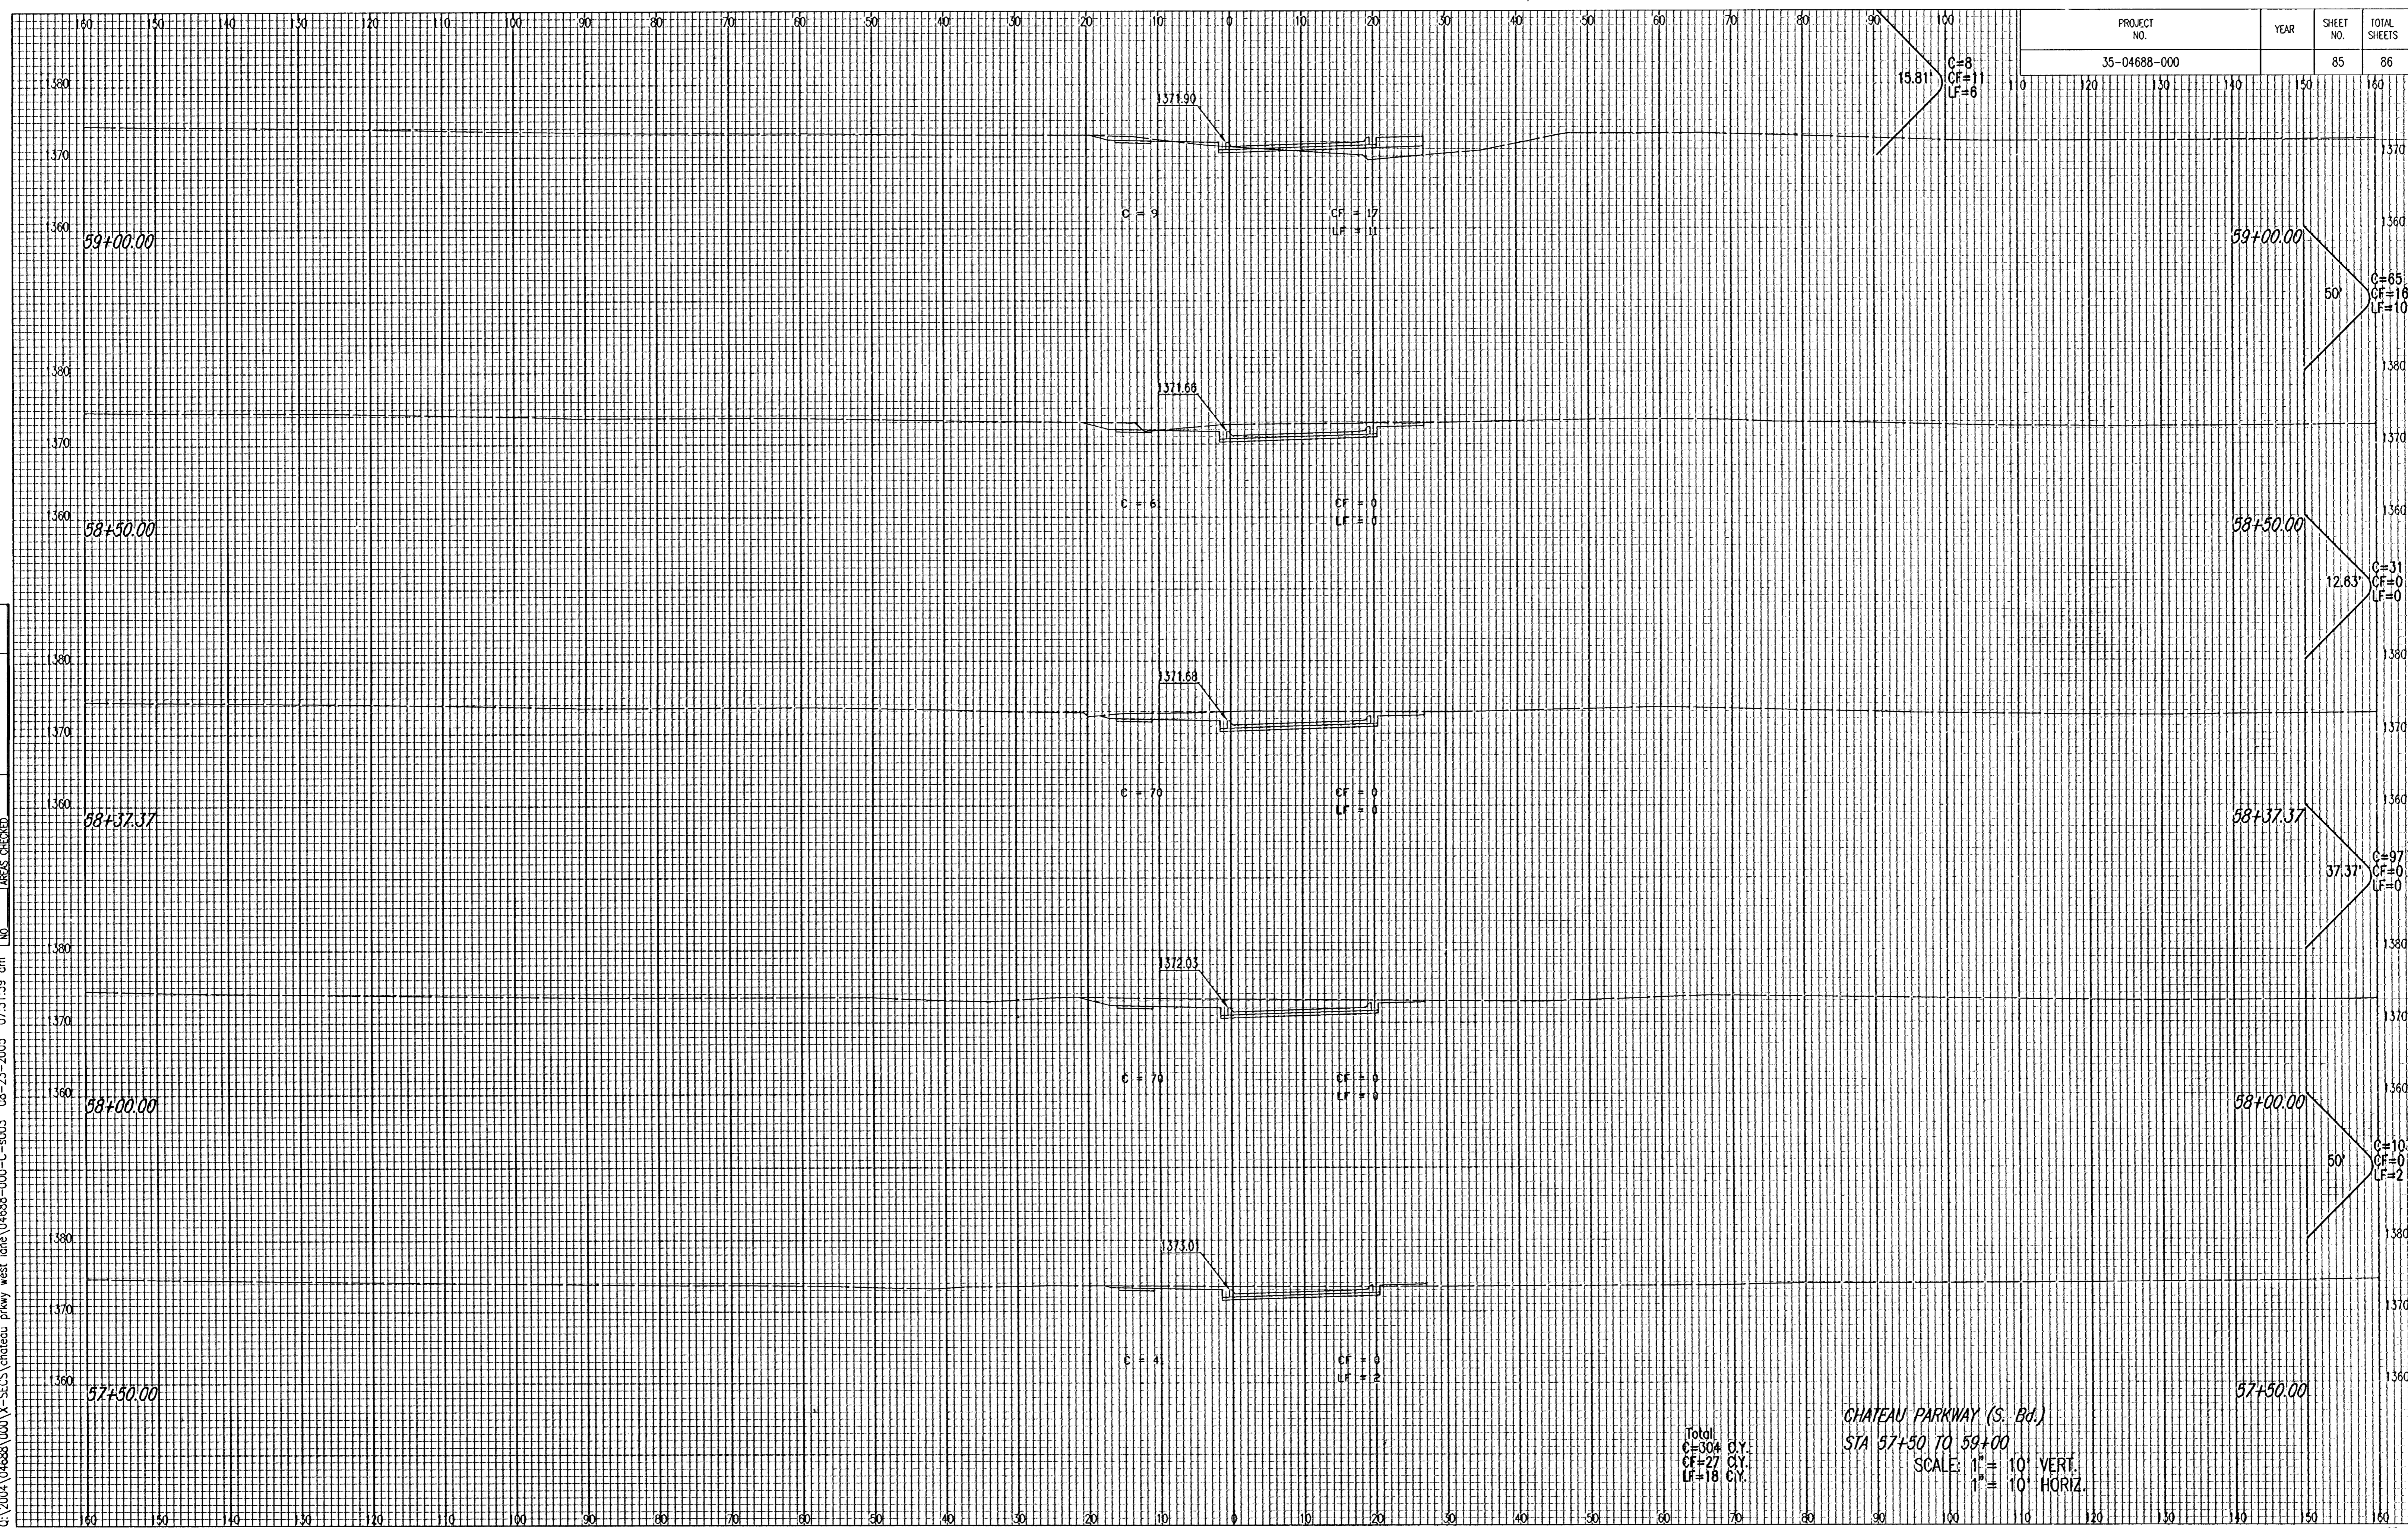

Total
 C=304 C.Y.
 CF=27 C.Y.
 LF=18 C.Y.

CHATEAU PARKWAY (S. Bd.)
 STA 57+50 TO 59+00
 SCALE: 1" = 10' VERT.
 1" = 10' HORIZ.