


F:\APPS\DCAP\10344\projects\001\00102\plan\sec.dwg Tue Jun 26 11:02:19 2005 Steve Schmidt-Poe & Associates of Kansas, Inc.

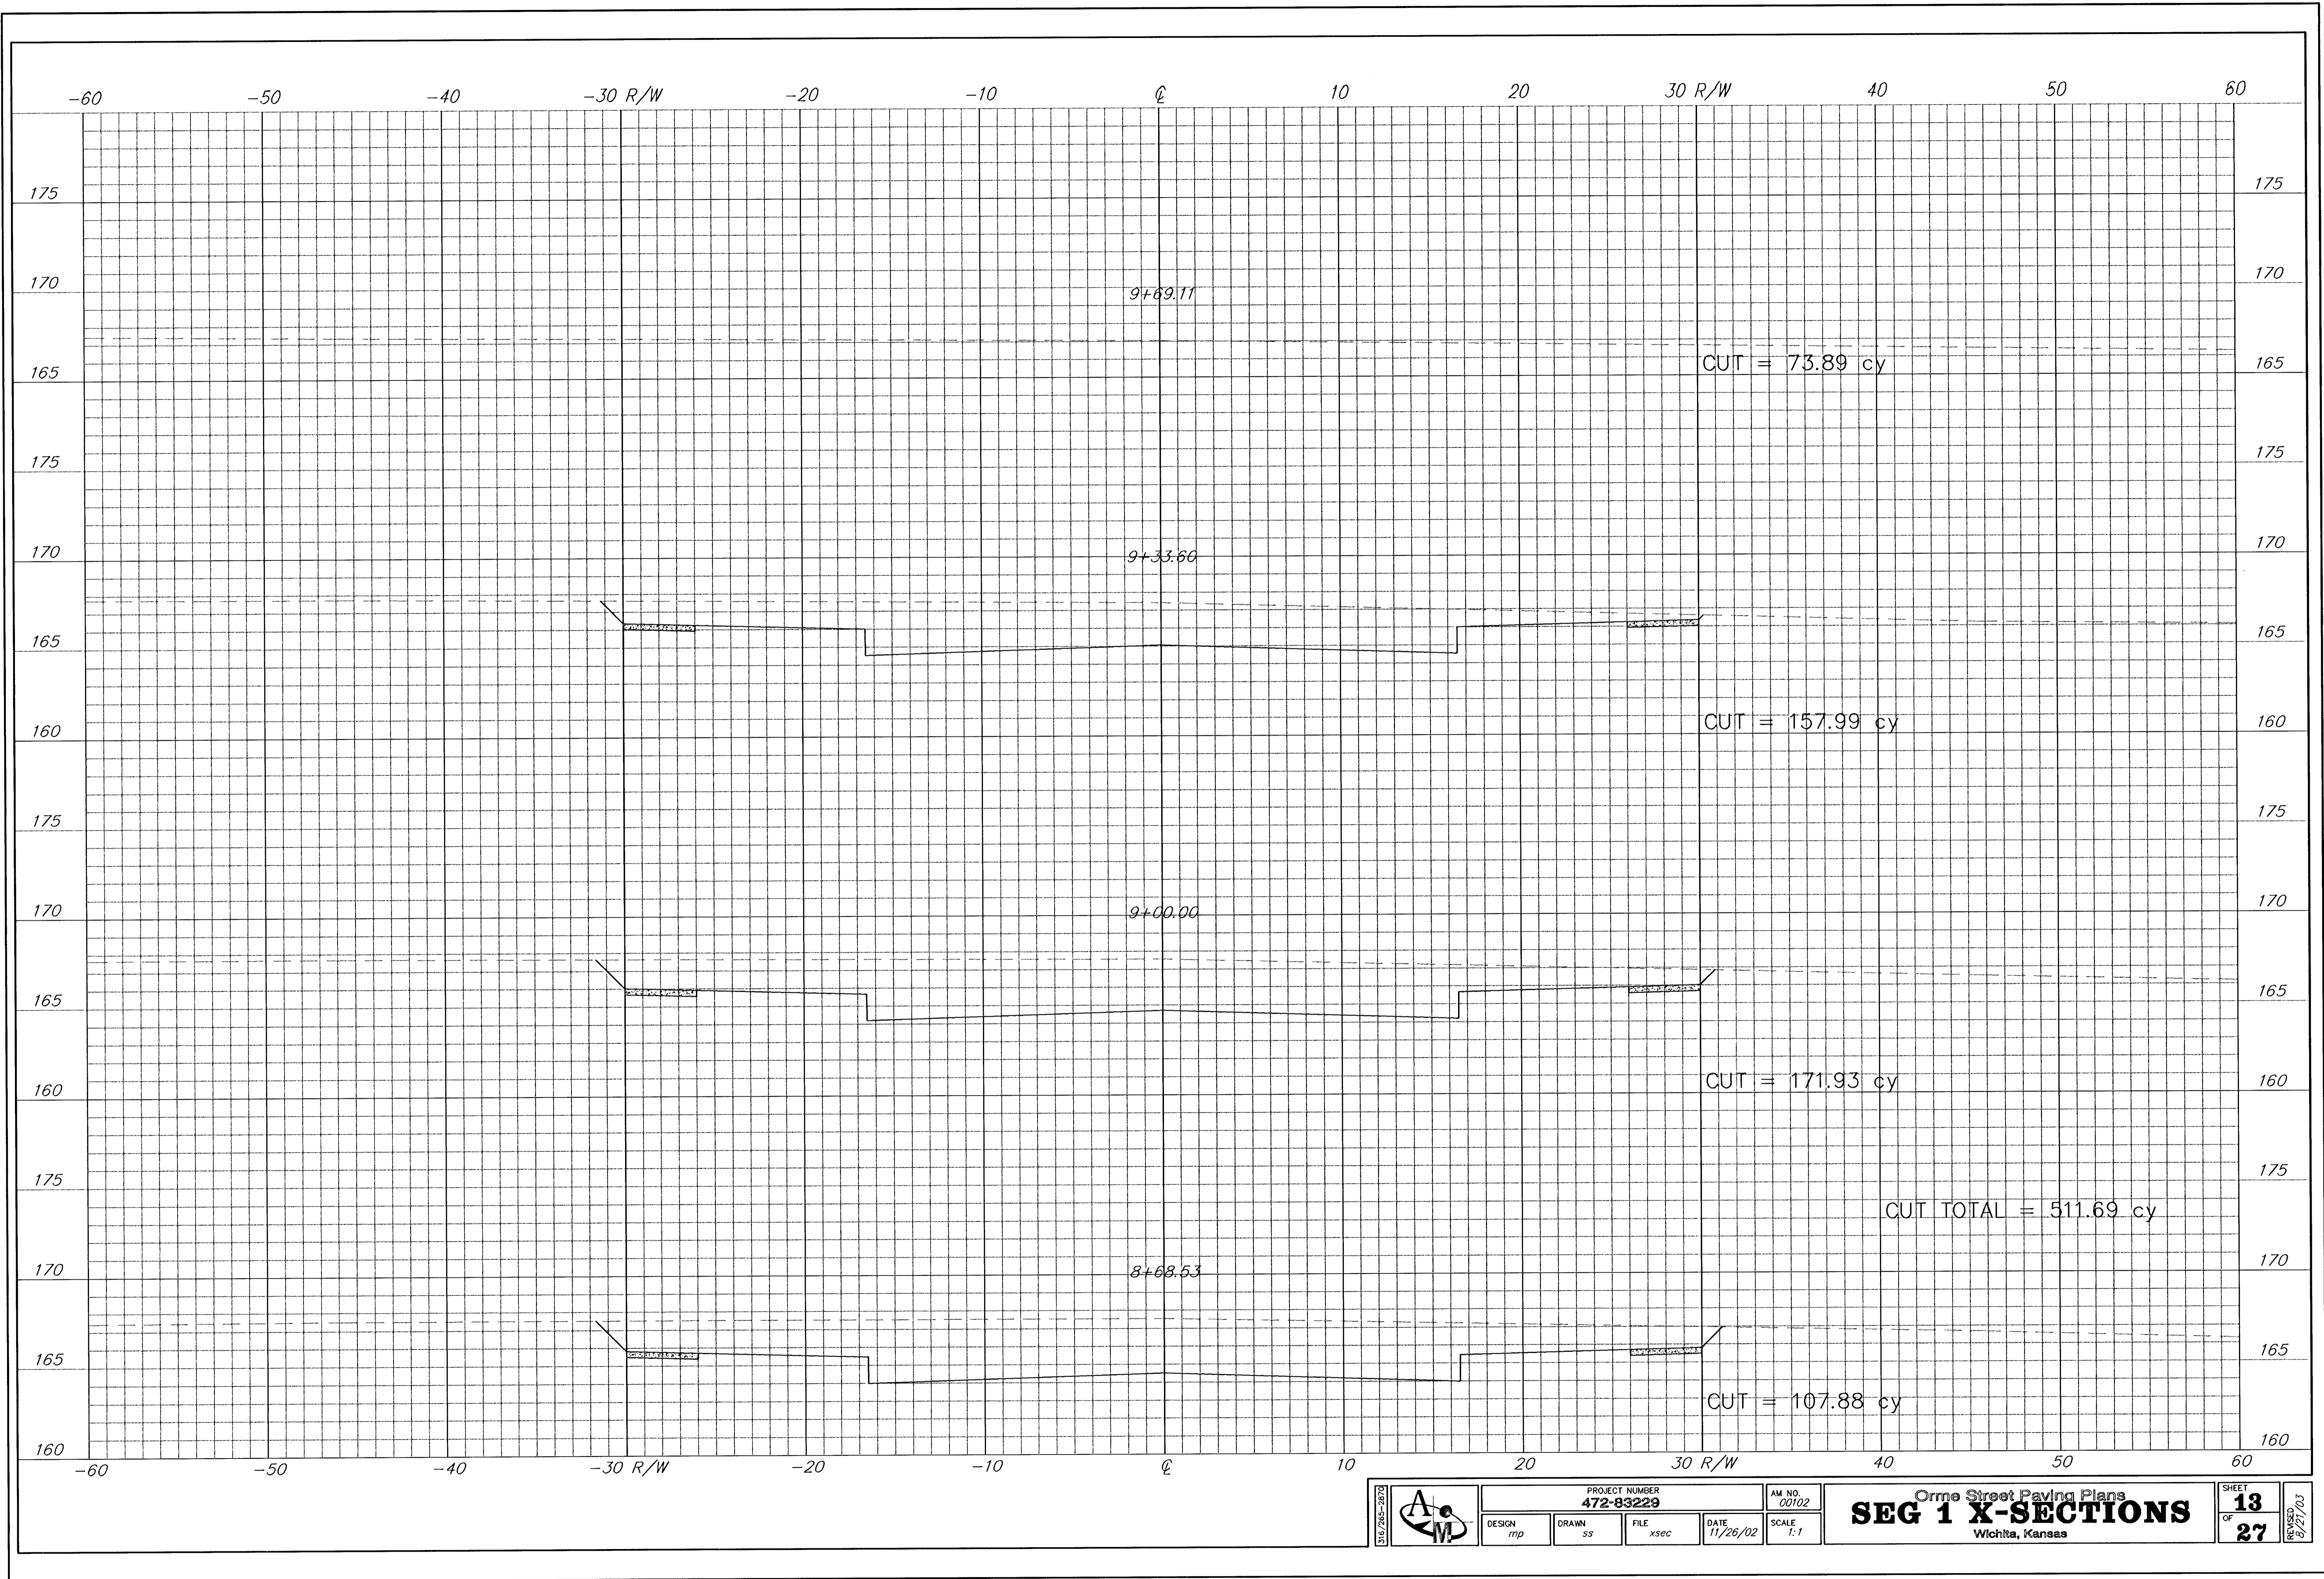

	PROJECT NUMBER		AM NO.
	472-83229		00102
DESIGN	DRAWN	FILE	DATE
mp	ss	xsec	11/26/02
			SCALE
			1:1

Orme Street Paving Plans
SEG 1 X-SECTIONS
Wichita, Kansas

SHEET	13
OF	27
DATE	8/27/03