
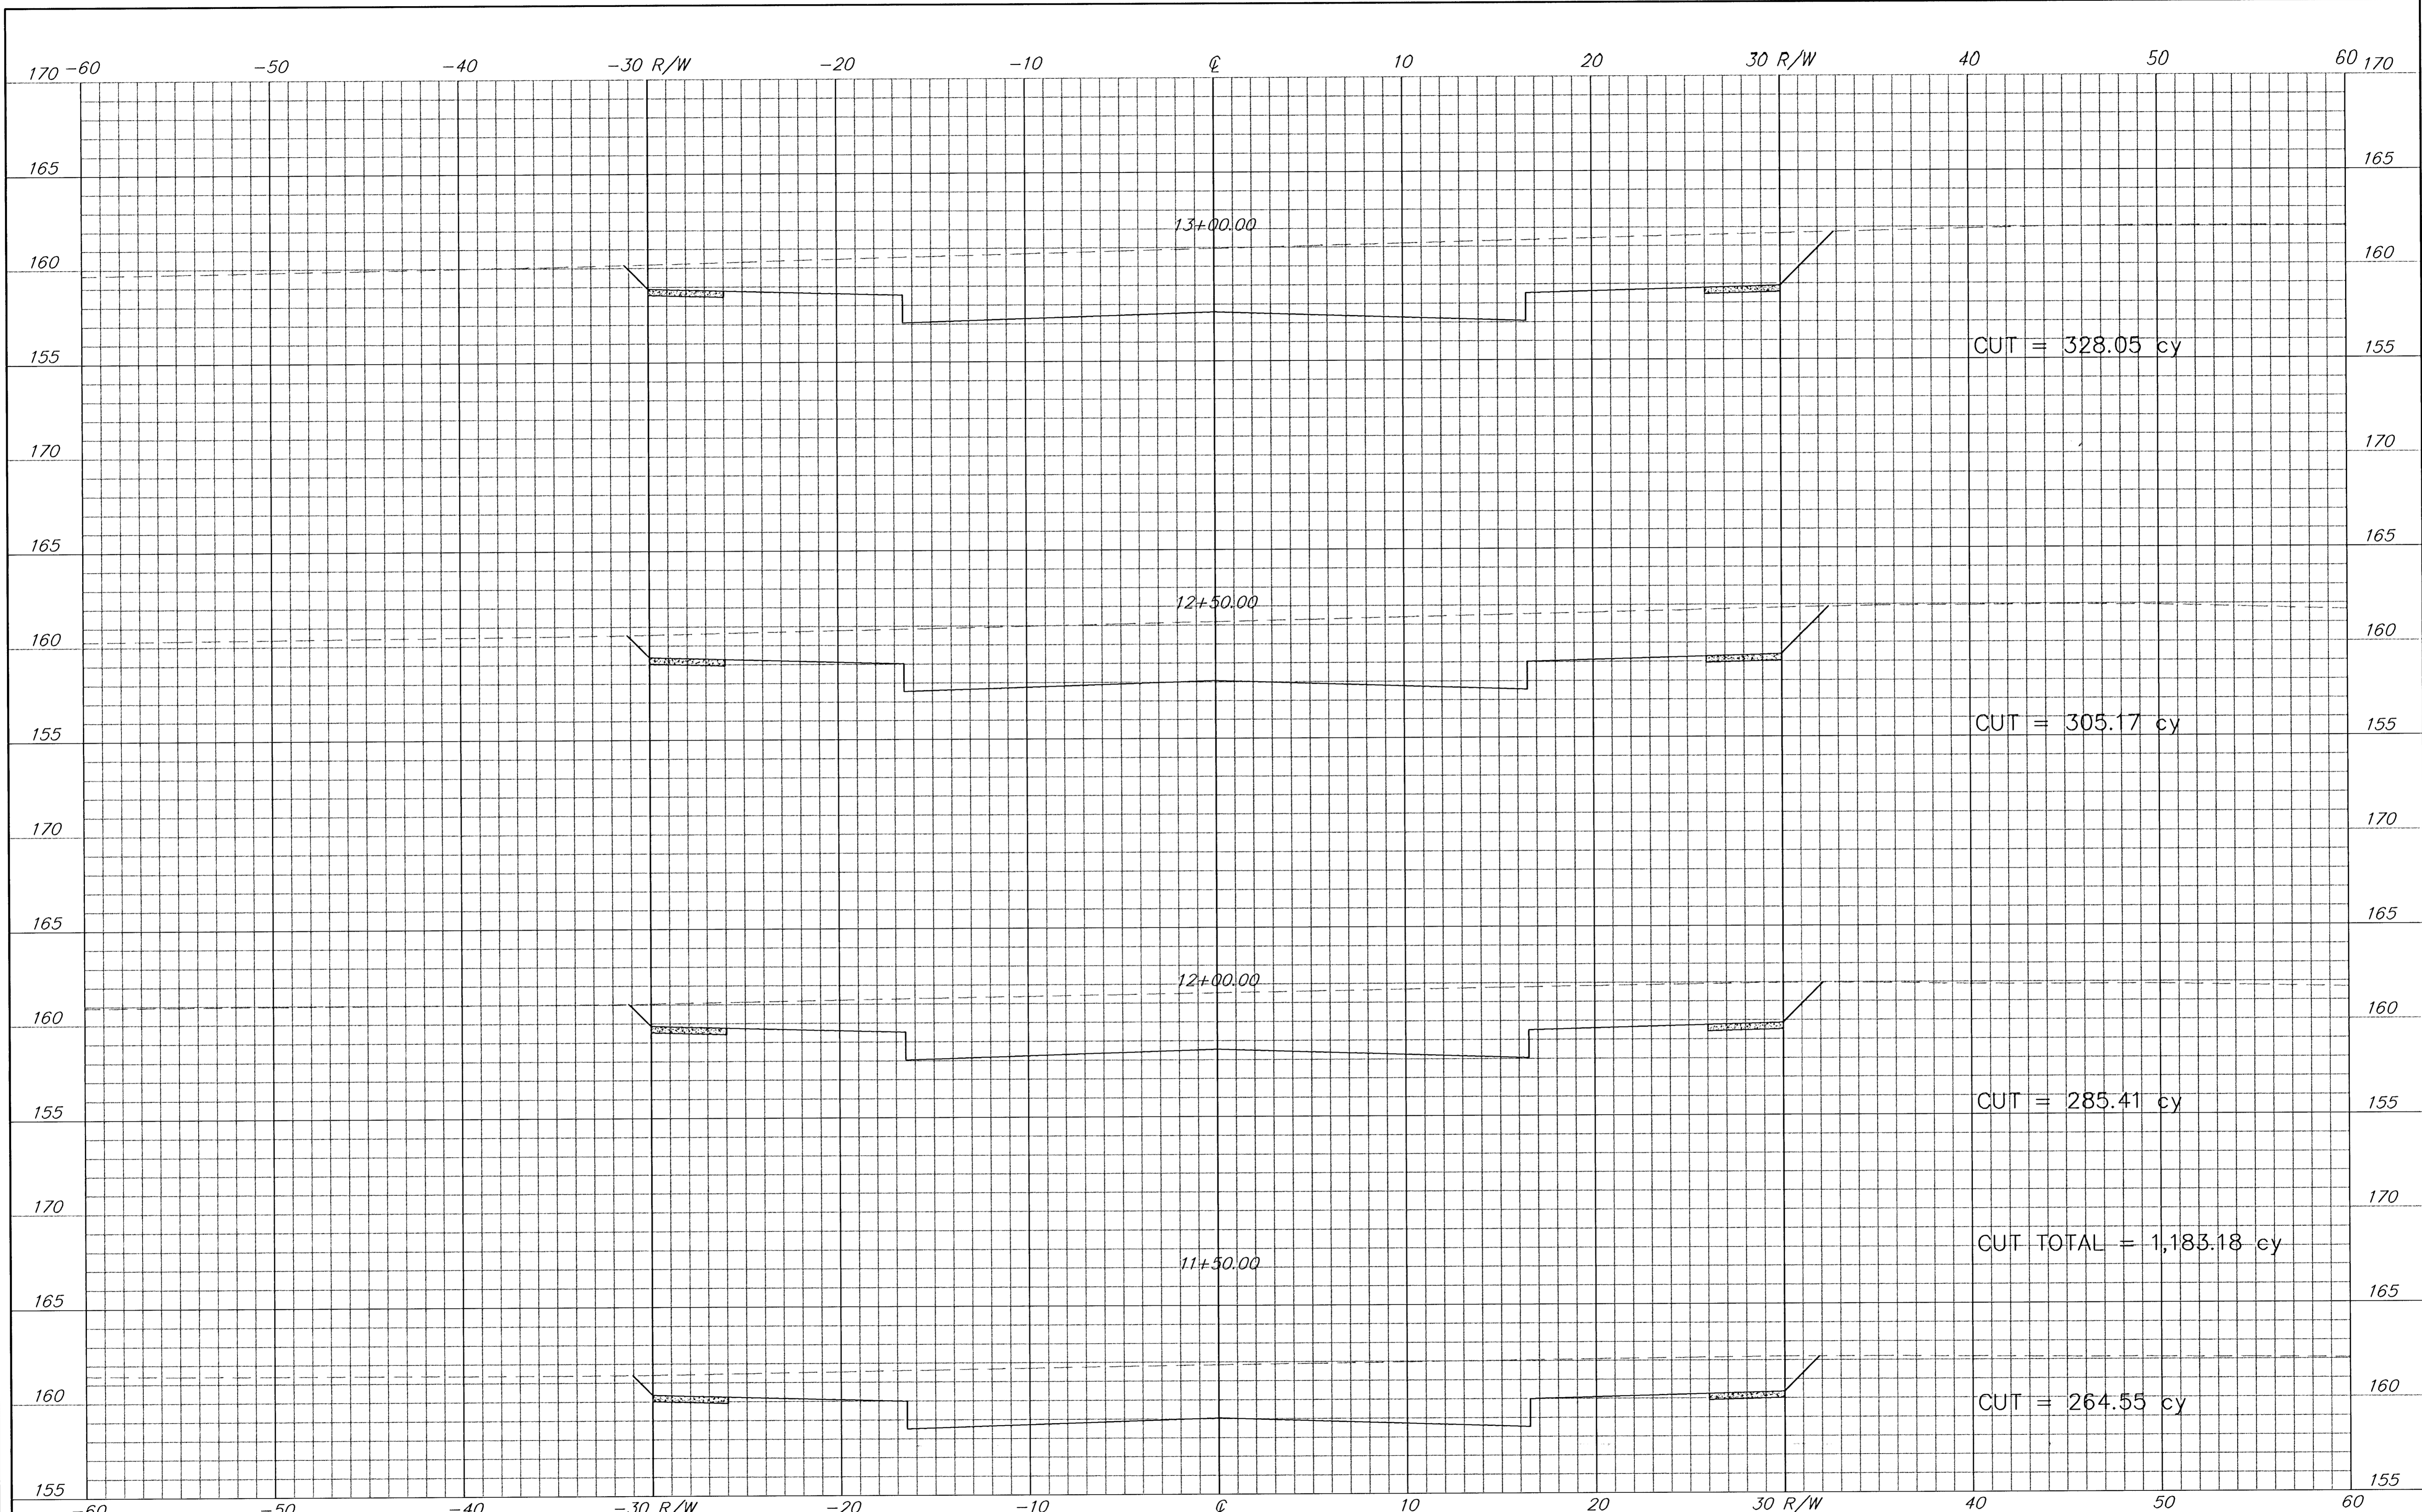


F:\APPS\DDA\1\094\proj\sets\001\00102\plan\lsec.dwg Tue Jun 25 11:02:20 2003 Steve Schmitt-Poe & Associates of Kansas, Inc.

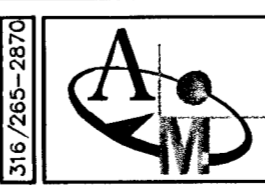

	PROJECT NUMBER <b>472-83229</b>		AM. NO. 00102
	DESIGN mp	DRAWN ss	FILE xsec
		DATE 11/26/02	SCALE 1:1
<b>SEG 2 X-SECTIONS</b> Orme Street Paving Plans Wichita, Kansas			SHEET <b>15</b> OF <b>27</b> <small>11/27/03</small>