


F:\APPS\DDCA\1\09AM\projects\001\00102\plans\sec.dwg Tue Jan 25 11:02:20 2005 Steve Schmidt-Pag & Associates of Kansas, Inc.

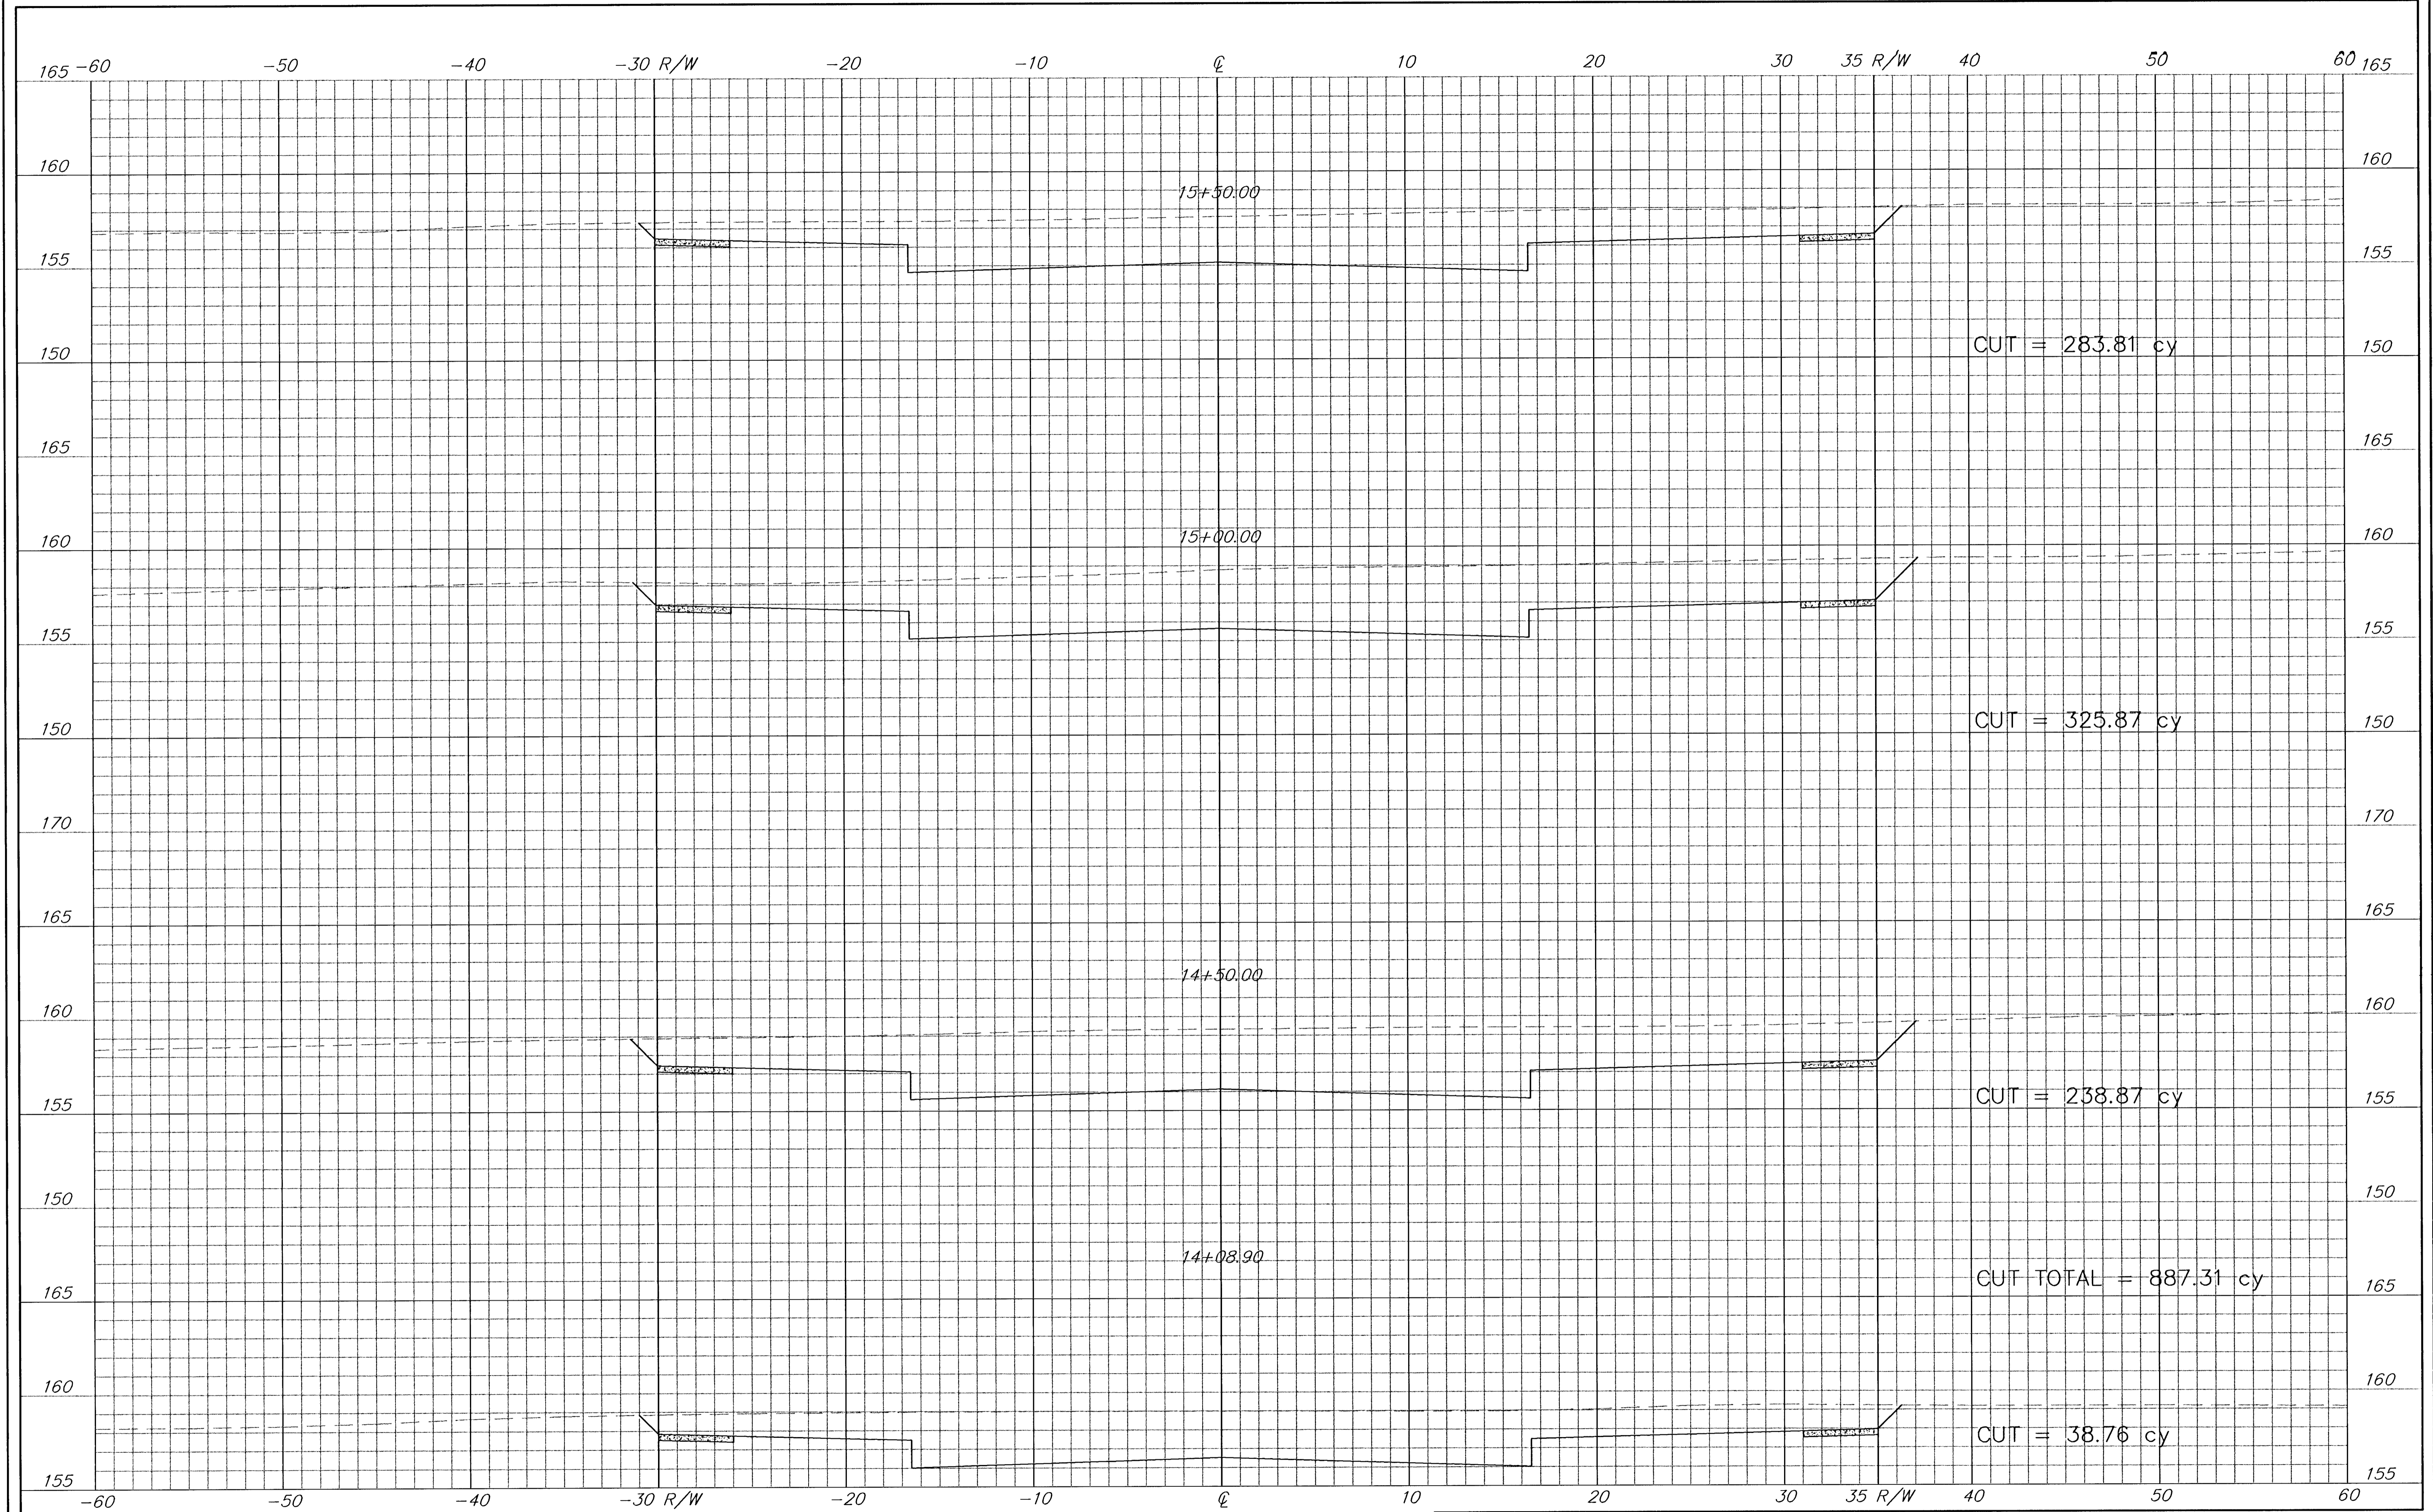

	PROJECT NUMBER <b>472-83228</b>				AM. NO. 00702
	DESIGN mp	DRAWN SS	FILE xsec	DATE 11/26/02	SCALE 1:1
<b>Orme Street Paving Plans</b> <b>SEG 2 X-SECTIONS</b> Wichita, Kansas					SHEET <b>17</b> OF <b>27</b> #3/2/03