


F:\APPS\ODA\Projects\001\00102\Plans\asec.dwg Tue Jan 26 11:02:30 2005 Steve Schmitz-Poe & Associates of Kansas, Inc.

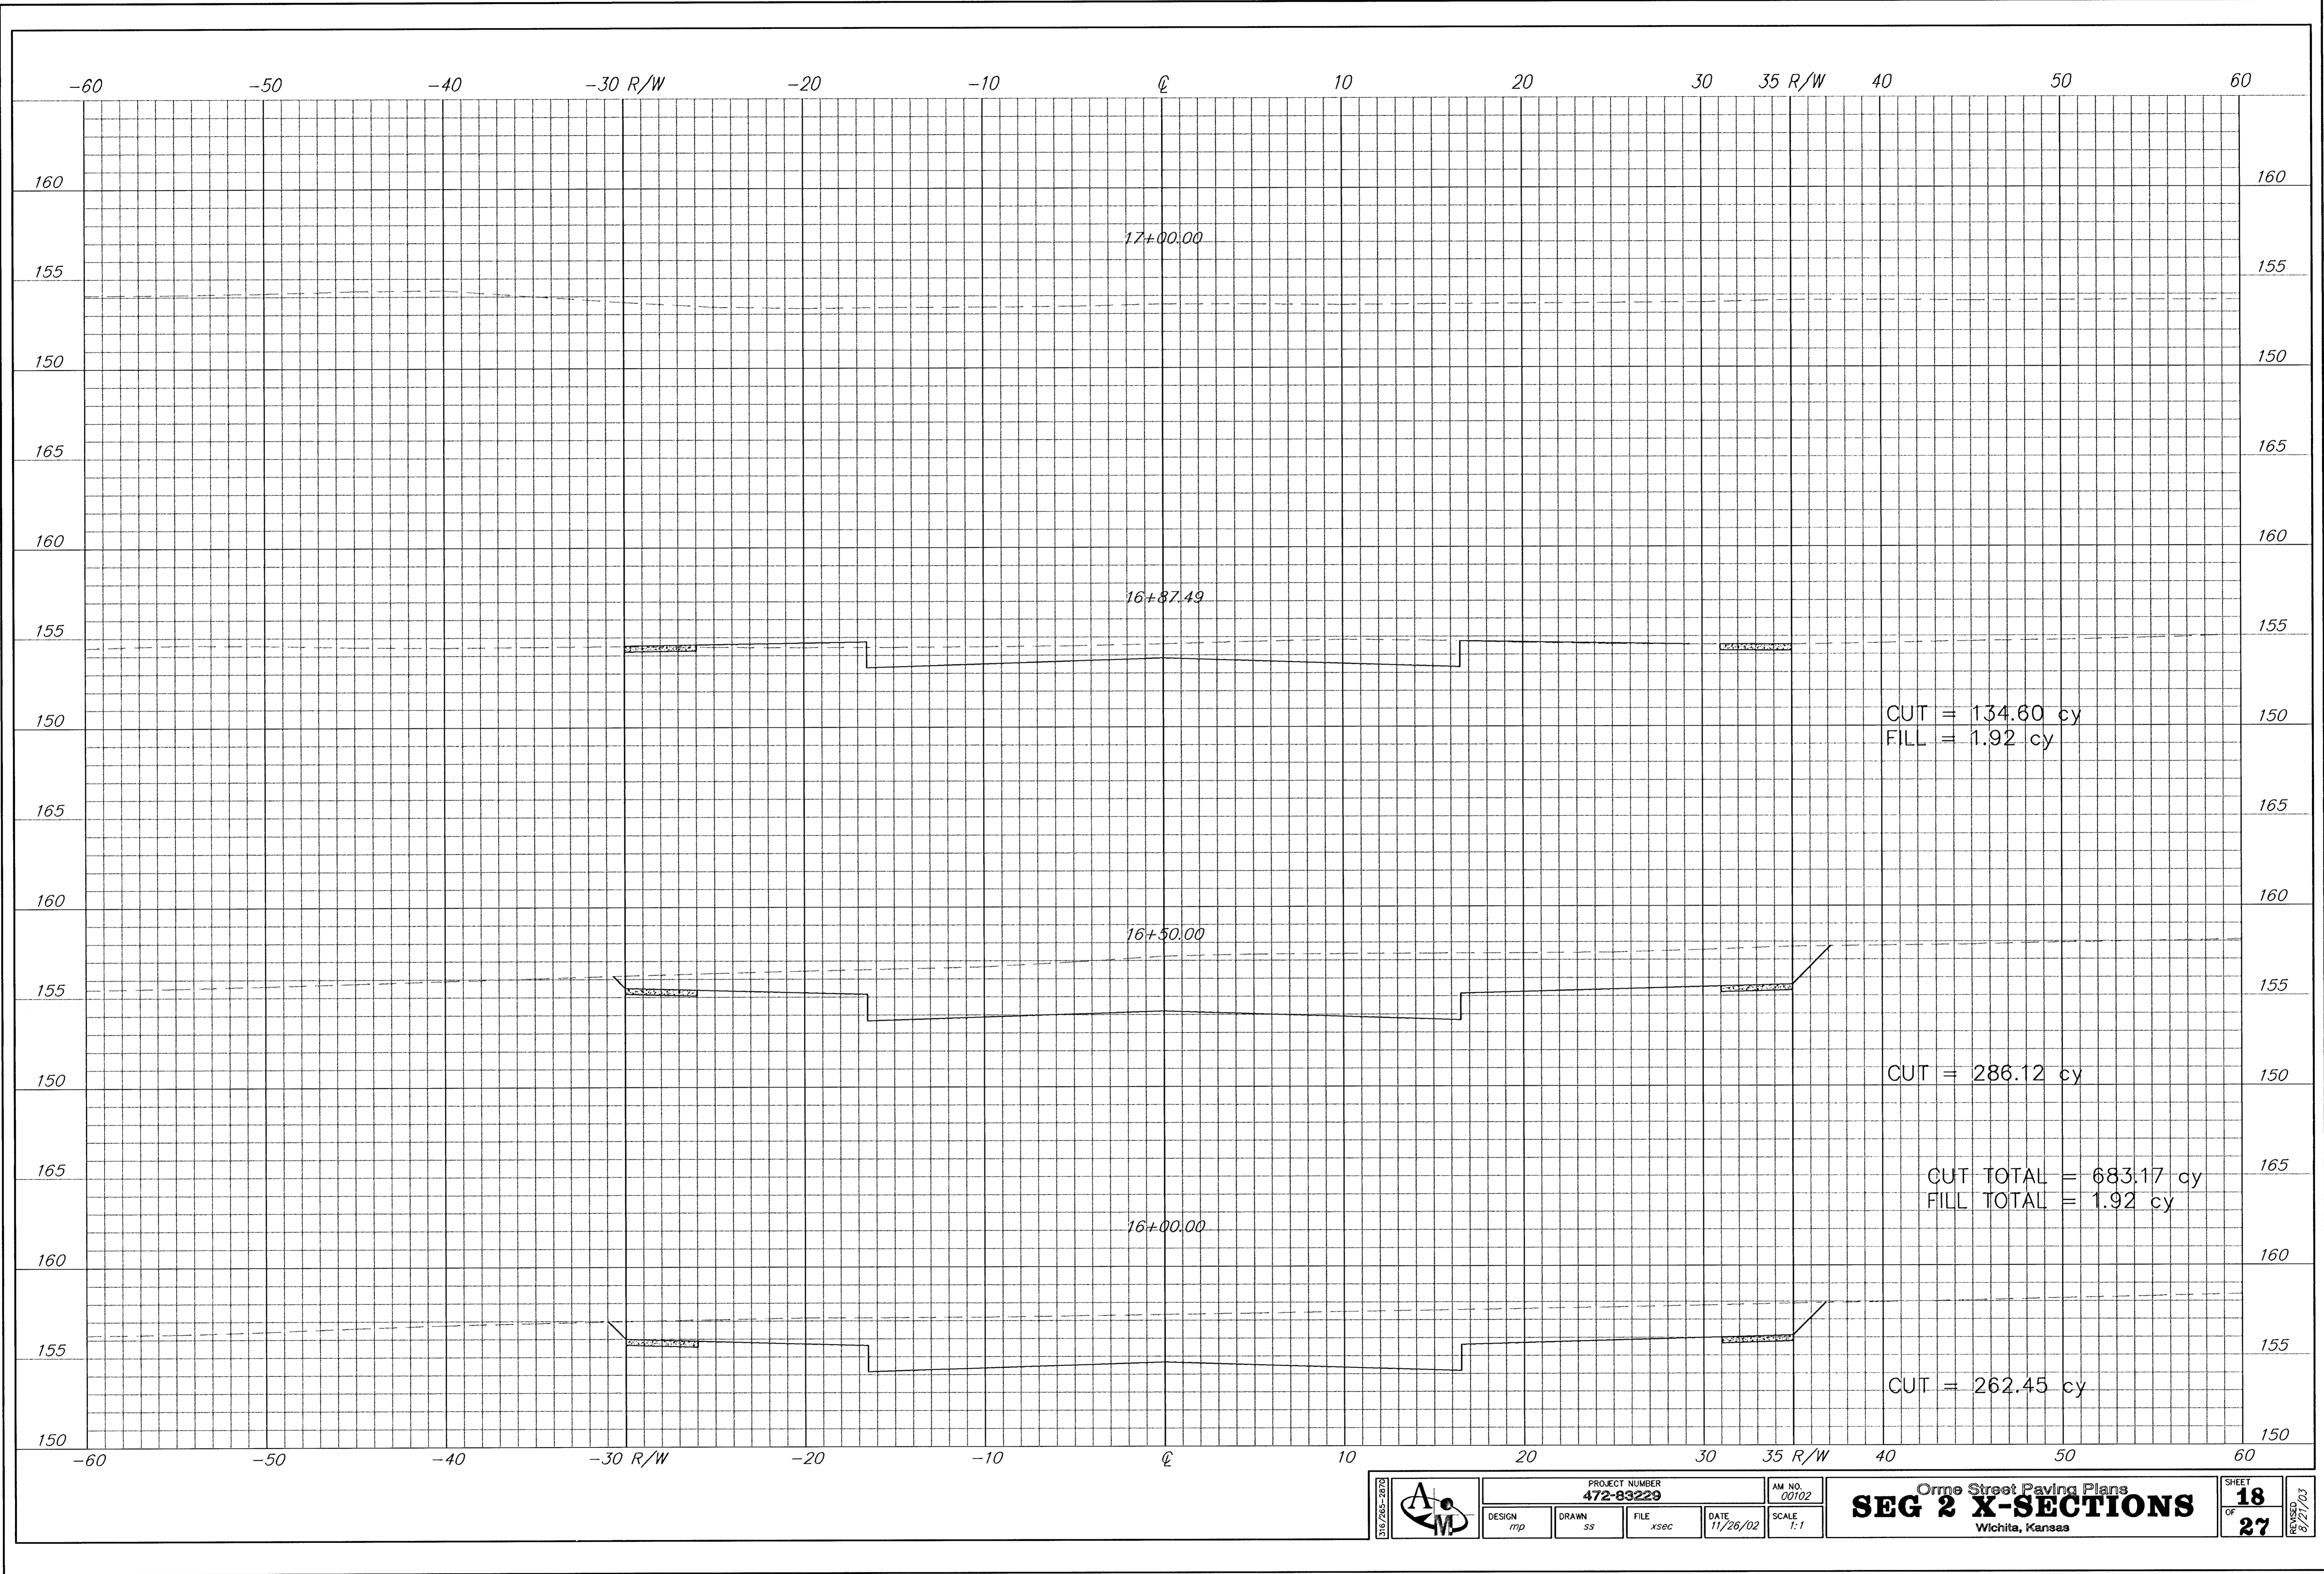

	PROJECT NUMBER 472-83229		AM NO. 00102	Orme Street Paving Plans SEG 2 X-SECTIONS Wichita, Kansas	SHEET 18 OF 27 REVISION 8/27/03
	DESIGN mp	DRAWN ss	FILE xsec		