


F:\APPS\DATA\PROJECTS\001\001\002\plans\sect.dwg Tue Jan 25 11:02:20 2005 Steve Schmitt-Poe & Associates of Kansas, Inc.

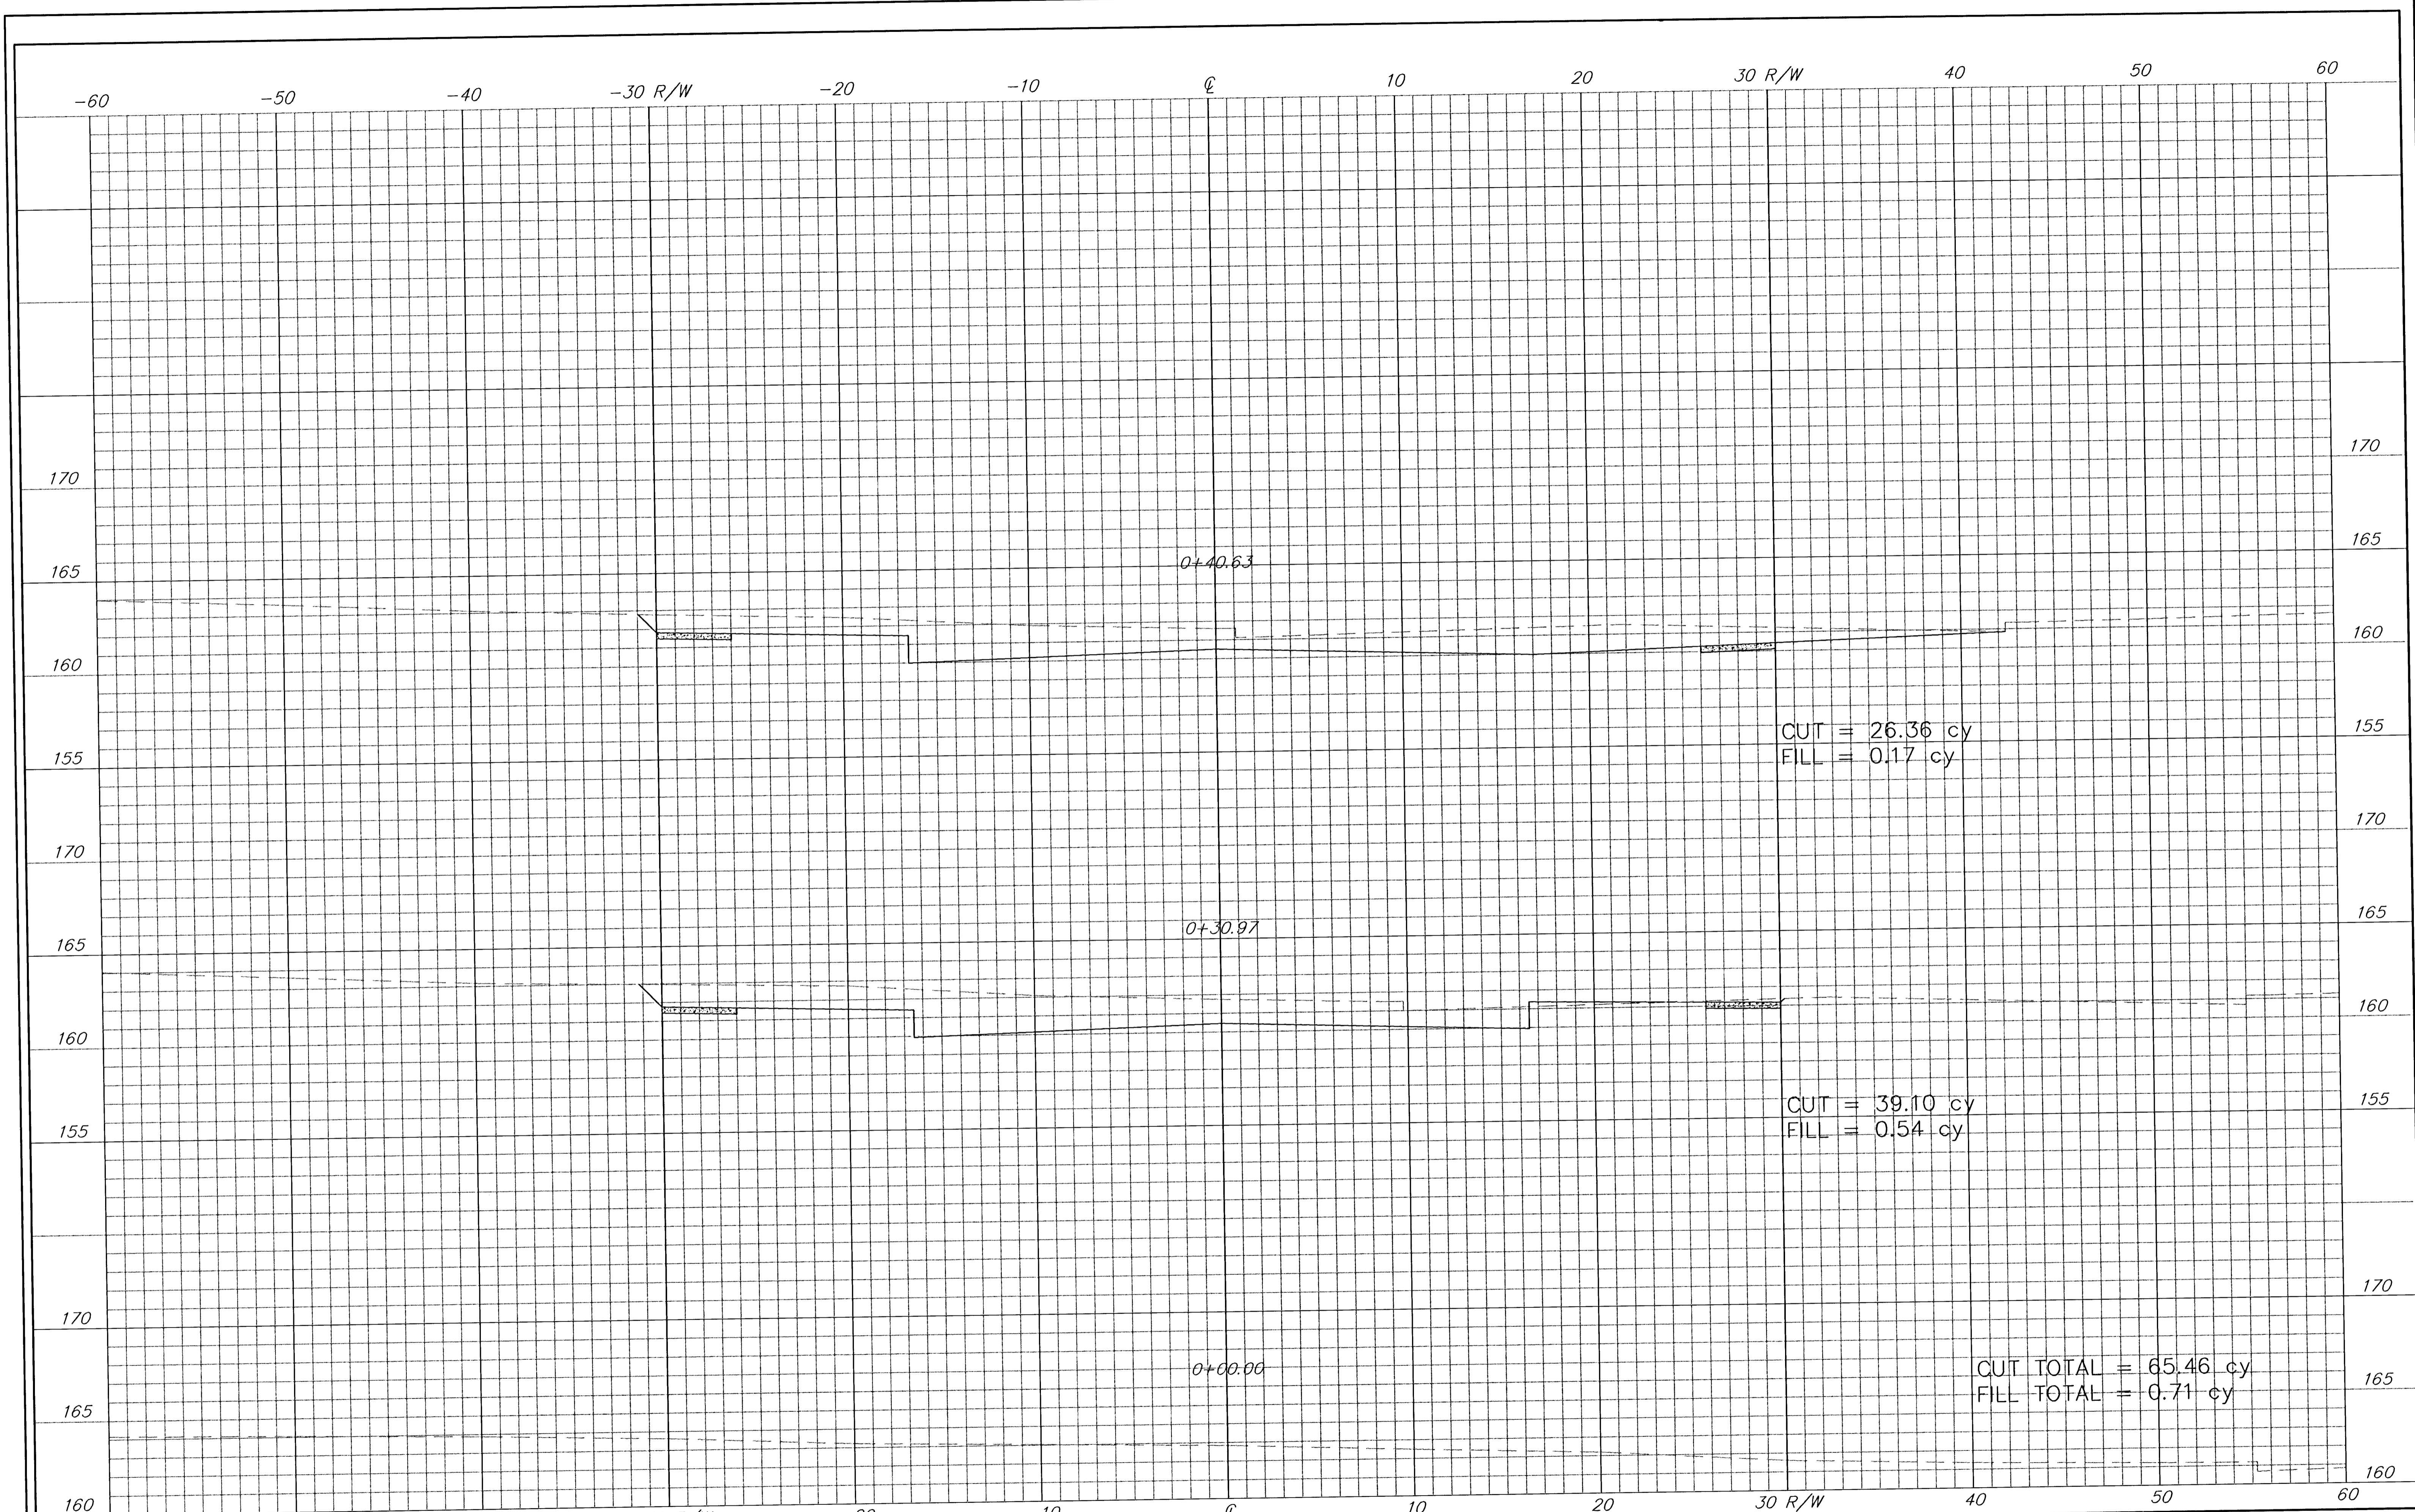

	PROJECT NUMBER <b>472-83229</b>		AM NO. 00102
	DESIGN mp	DRAWN ss	FILE ksec
		DATE 11/26/02	SCALE 1:1
Orme Street Paving Plans <b>COTTONWOOD X-SECTIONS</b> Wichita, Kansas			SHEET <b>19</b> OF <b>27</b>

8/21/03