
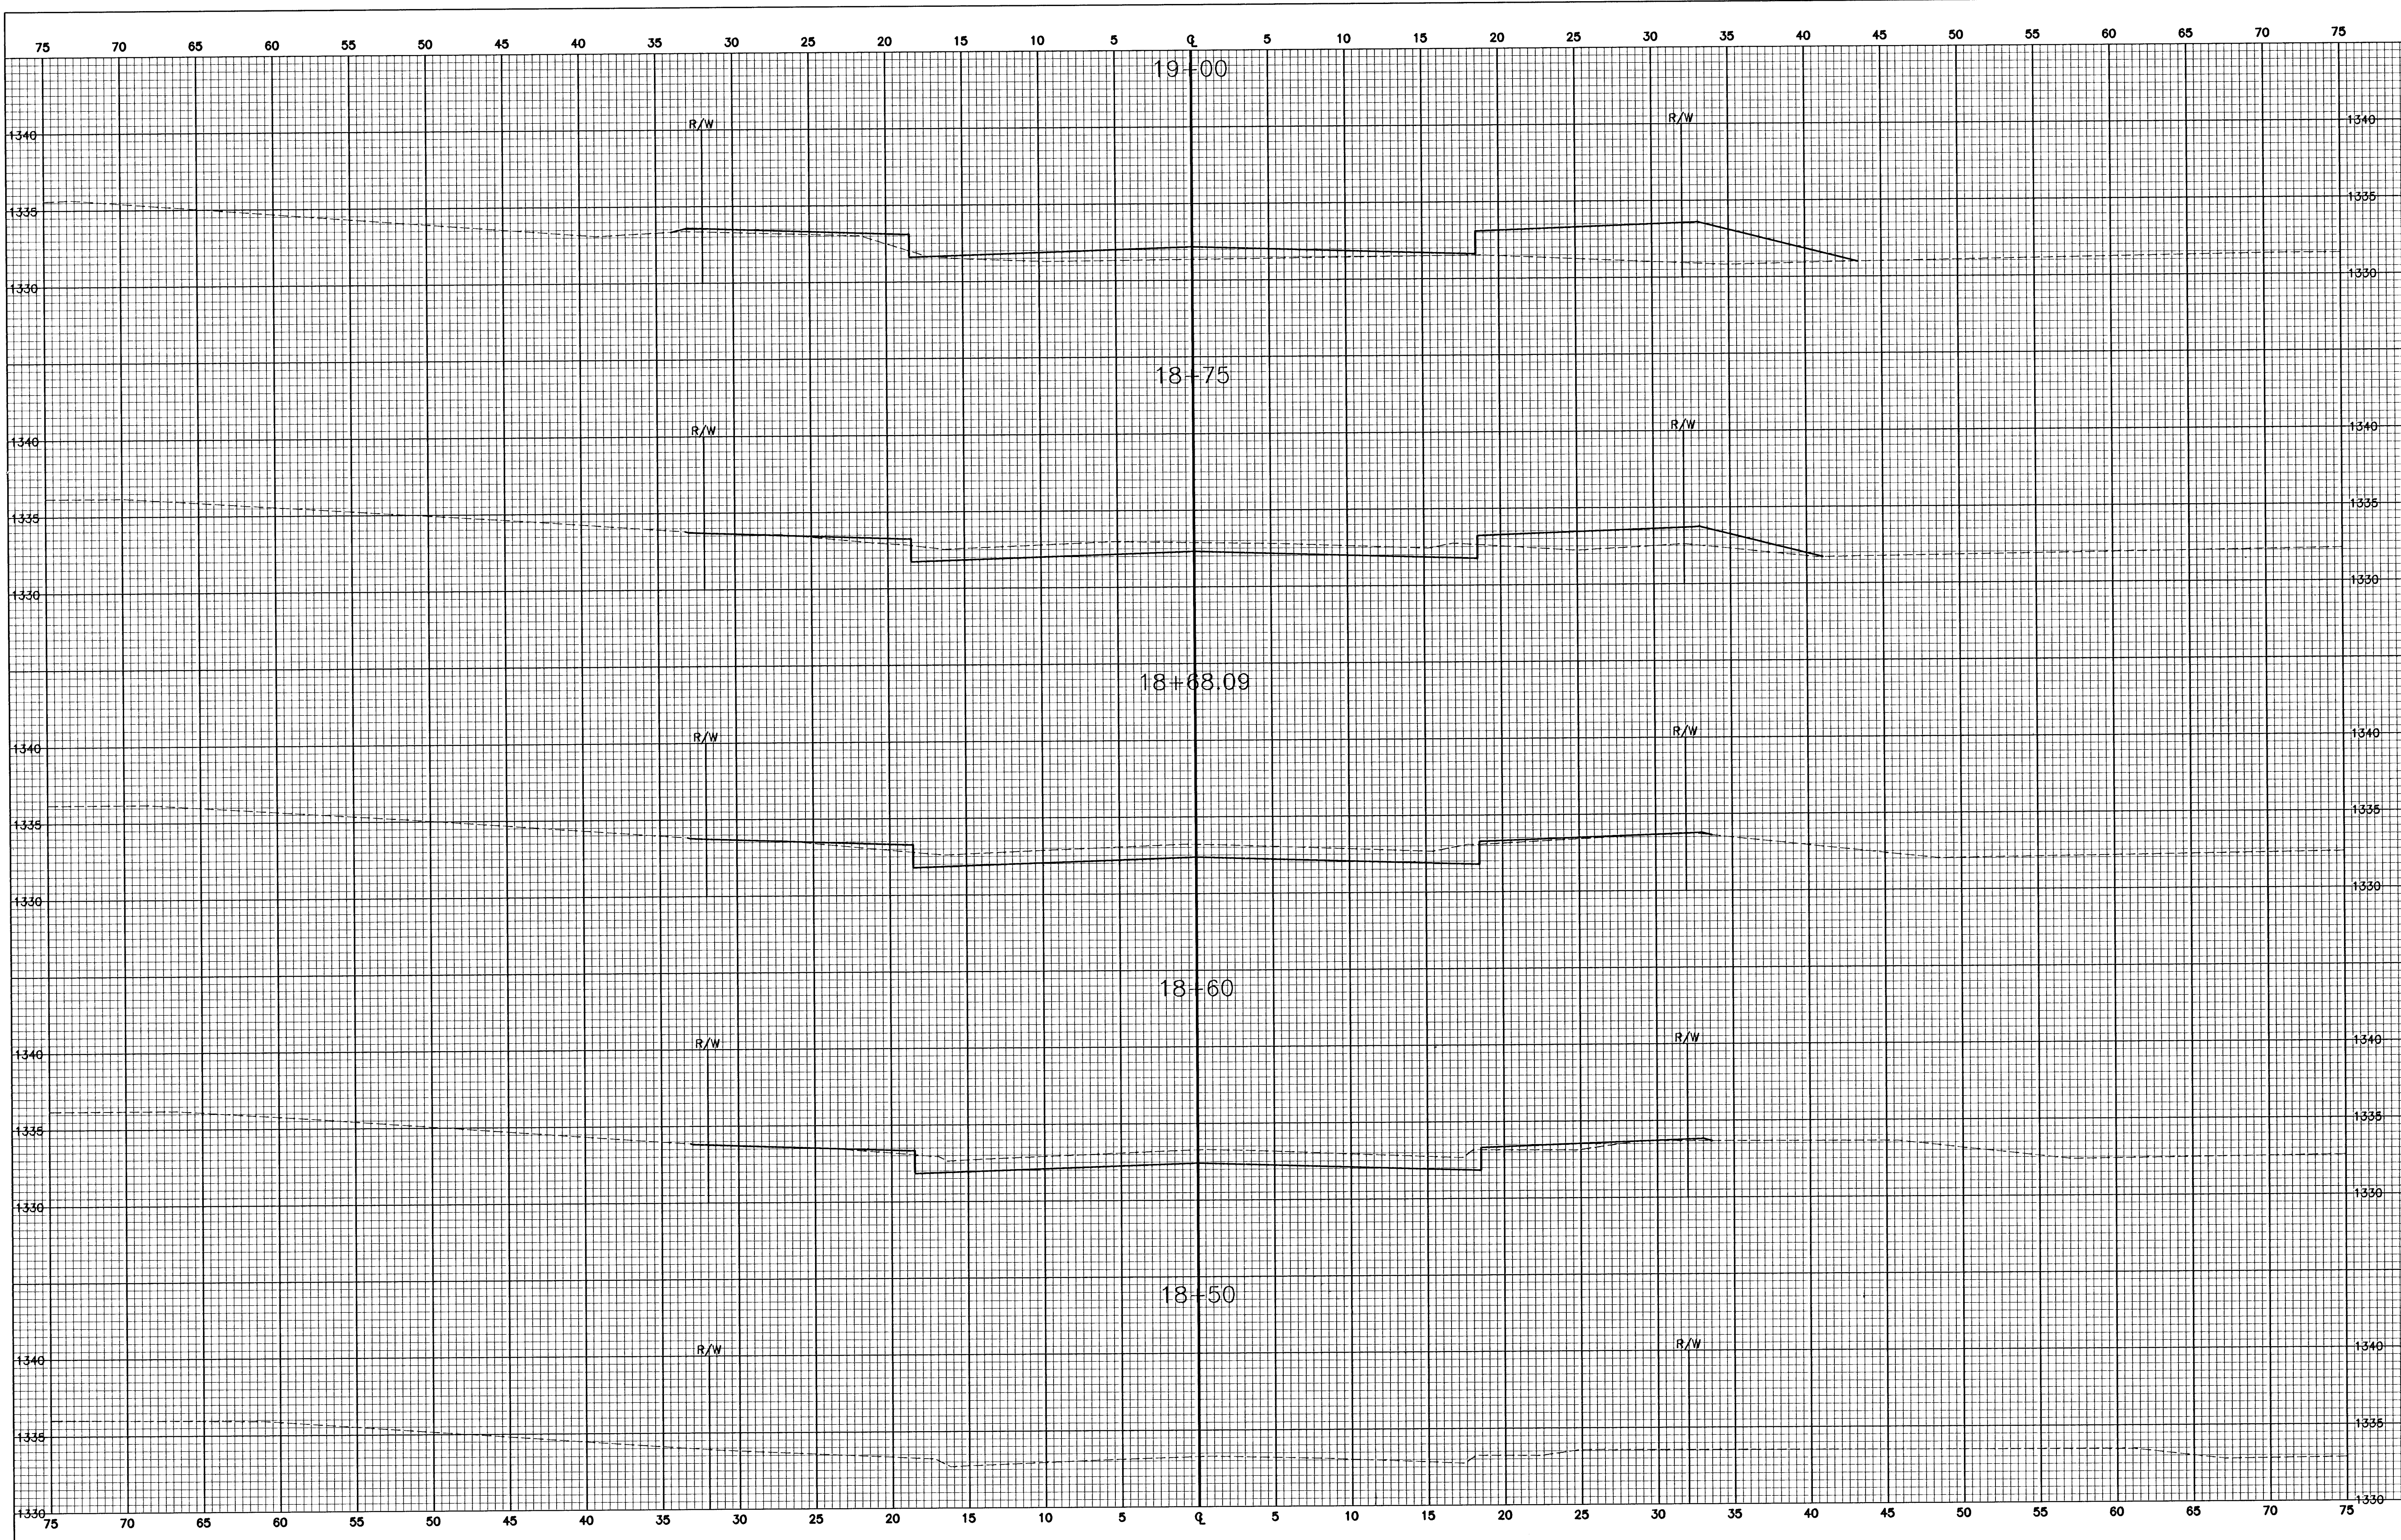


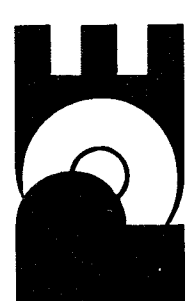

|              |                  |   |                                                                                       |   |          |          |
|--------------|------------------|---|---------------------------------------------------------------------------------------|---|----------|----------|
| <b>FINAL</b> | Designed By: JPD | <b>POE &amp; ASSOCIATES, INC.</b><br><b>CONSULTING ENGINEERS</b><br>5940 E. Central, Suite 200 • Wichita, KS 67208-4242<br>Phone 316/685-4114 • FAX 316/685-4444 |  | <b>EQUESTRIAN ESTATES ADDITION - PHASE 2</b><br><b>CROSS SECTIONS</b><br><b>TRIPLE CROWN</b><br><b>CITY OF WICHITA, KANSAS</b><br>JAMES L. ARMOUR, P.E. - CITY ENGINEER<br>C.O.M. Proj# 472-53430 O.C.A.# 765969 | Revision |          |
|              | Date             |   |                                                                                       |   | By       | Approved |
|              | W                |   |                                                                                       |   | W        | W        |
|              | W                |   |                                                                                       |   | W        | W        |

Sheet  
20 of 78