


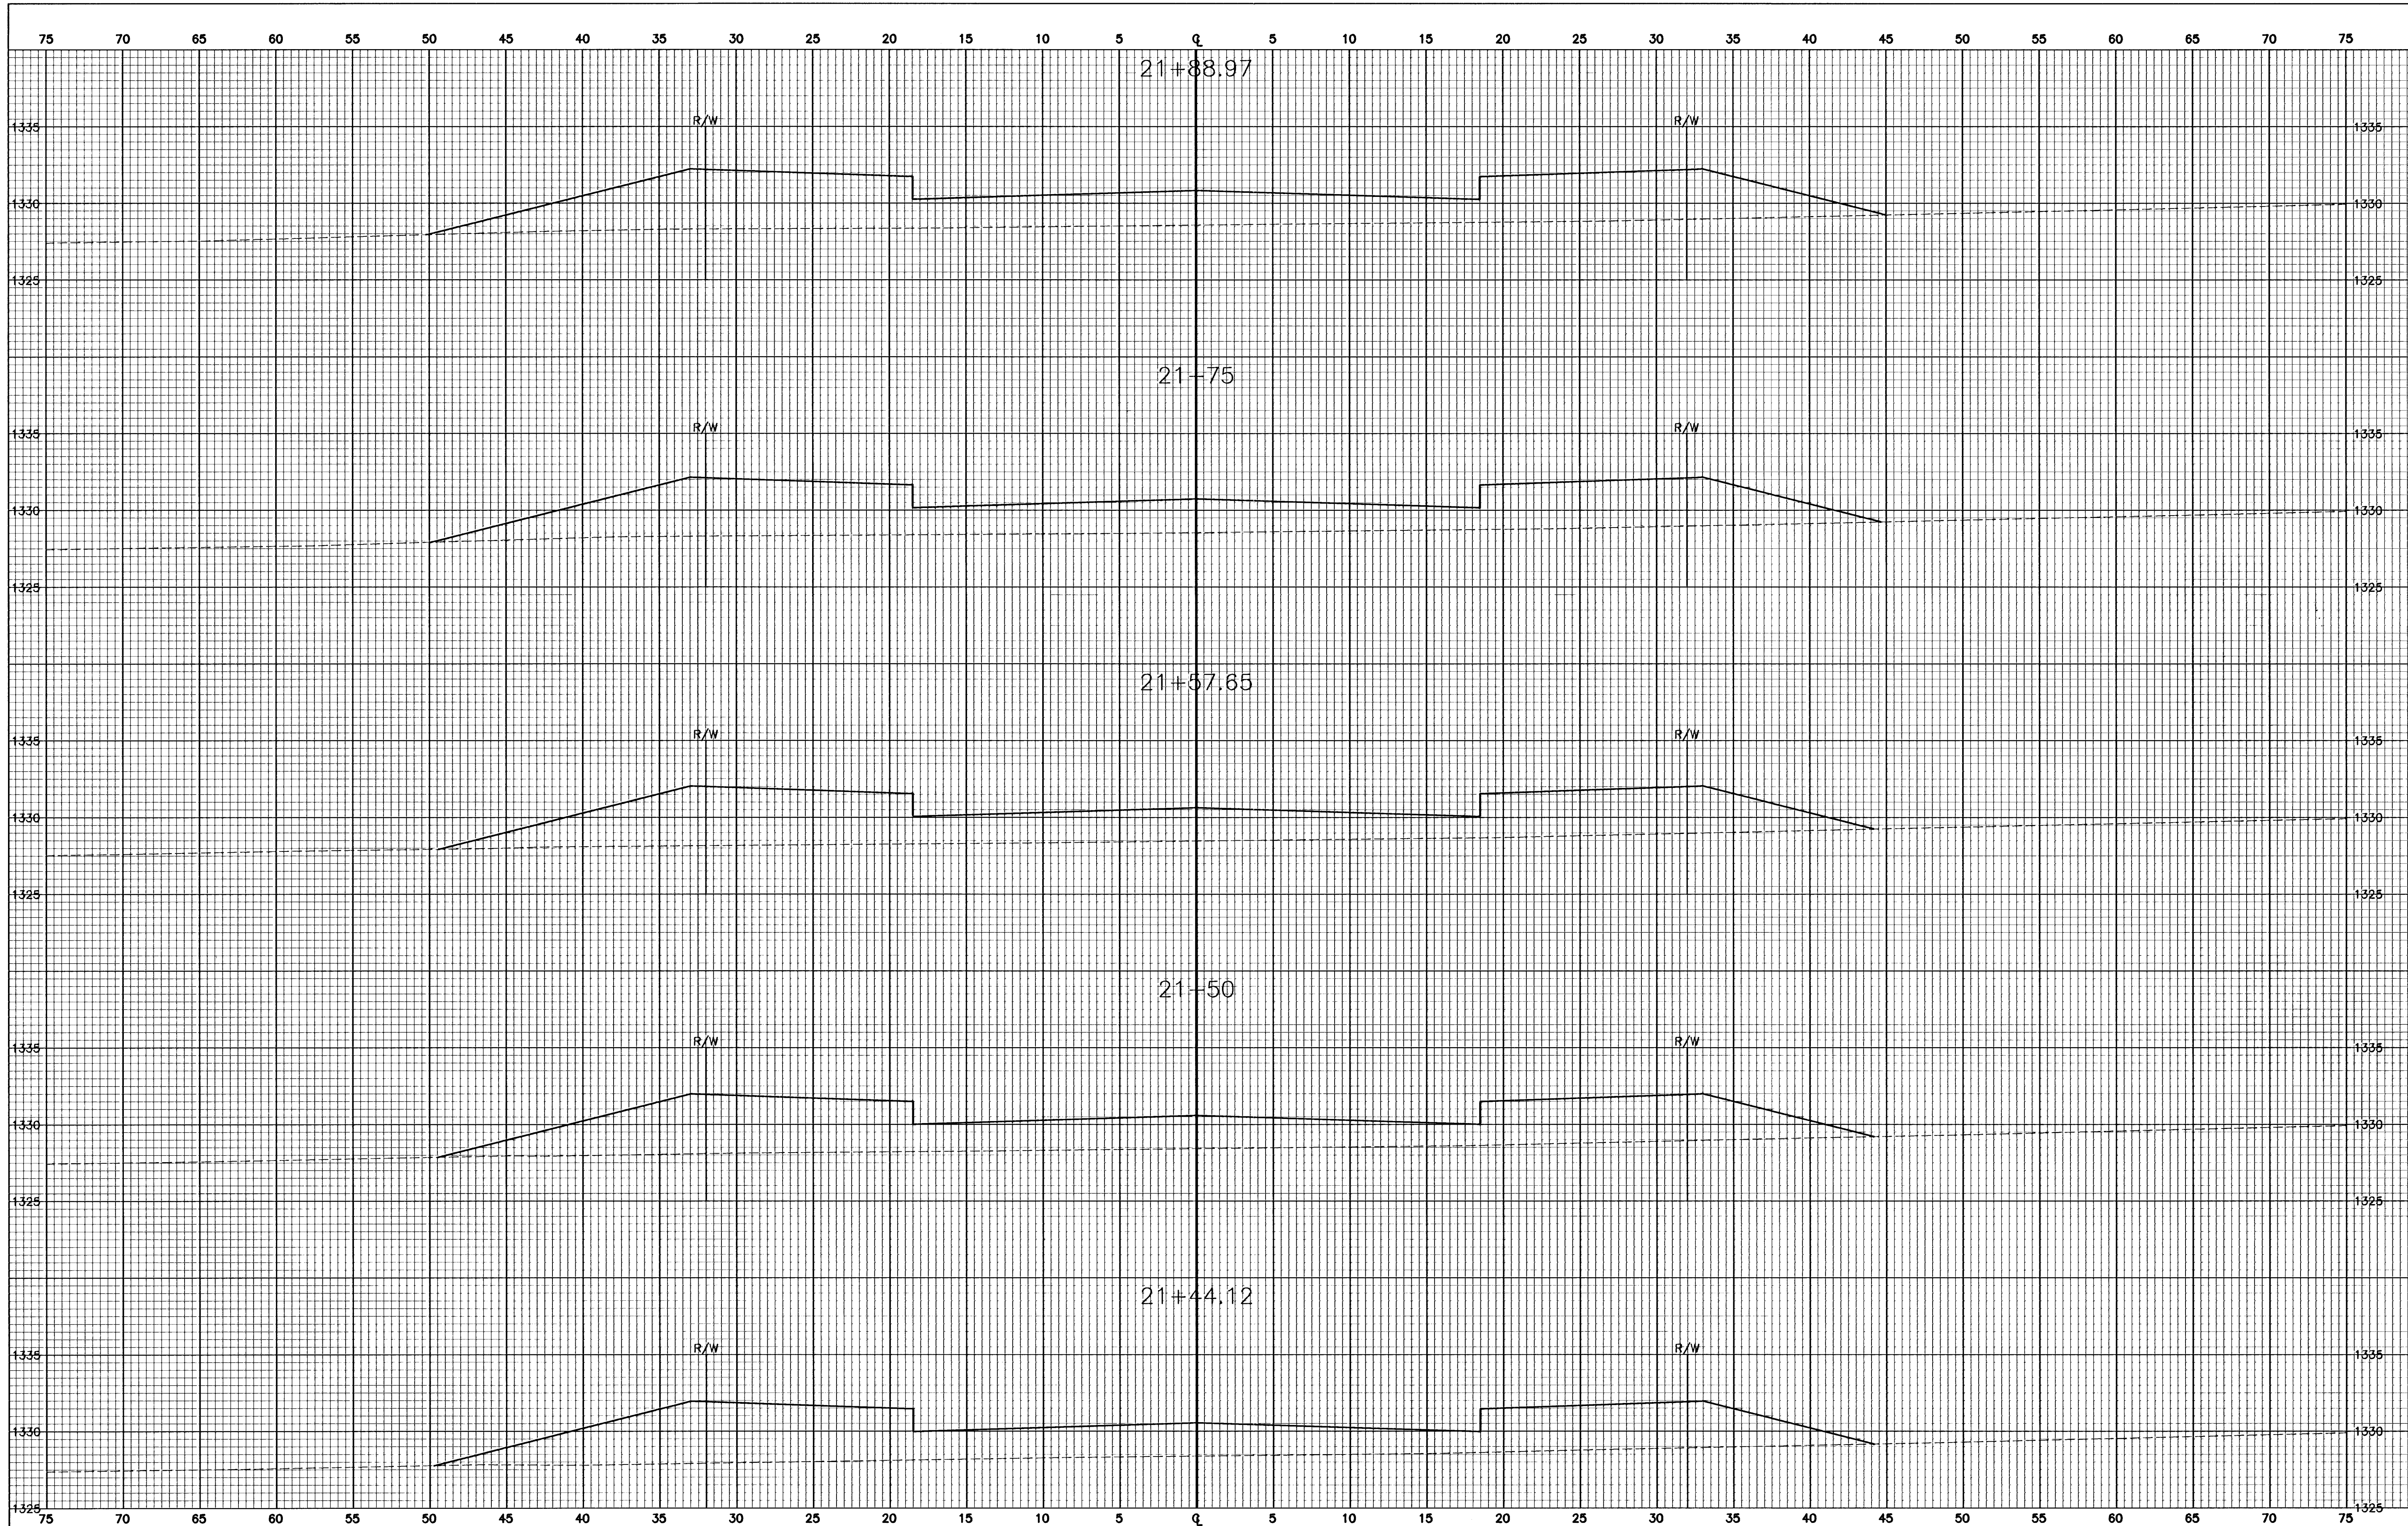

EQUESTRIAN ESTATES ADDITION - PHASE 2 CROSS SECTIONS TRIPLE CROWN CITY OF WICHITA, KANSAS JAMES L. ARMOUR, P.E. - CITY ENGINEER C.O.W. Proj# 472-83430 O.C.A.# 765969		Revision By Date No.	
POE & ASSOCIATES, INC. CONSULTING ENGINEERS 5940 E. Central, Suite 200 ■ Wichita, KS 67208-4242 Phone 316/685-4114 ■ FAX 316/685-4444		No. ☐ ☐ ☐ ☐ ☐	
FINAL		Designed By: JPD Drawn By: JPD Poe Job No.: 1694J Date: January 2006	
Sheet 23 of 78			