


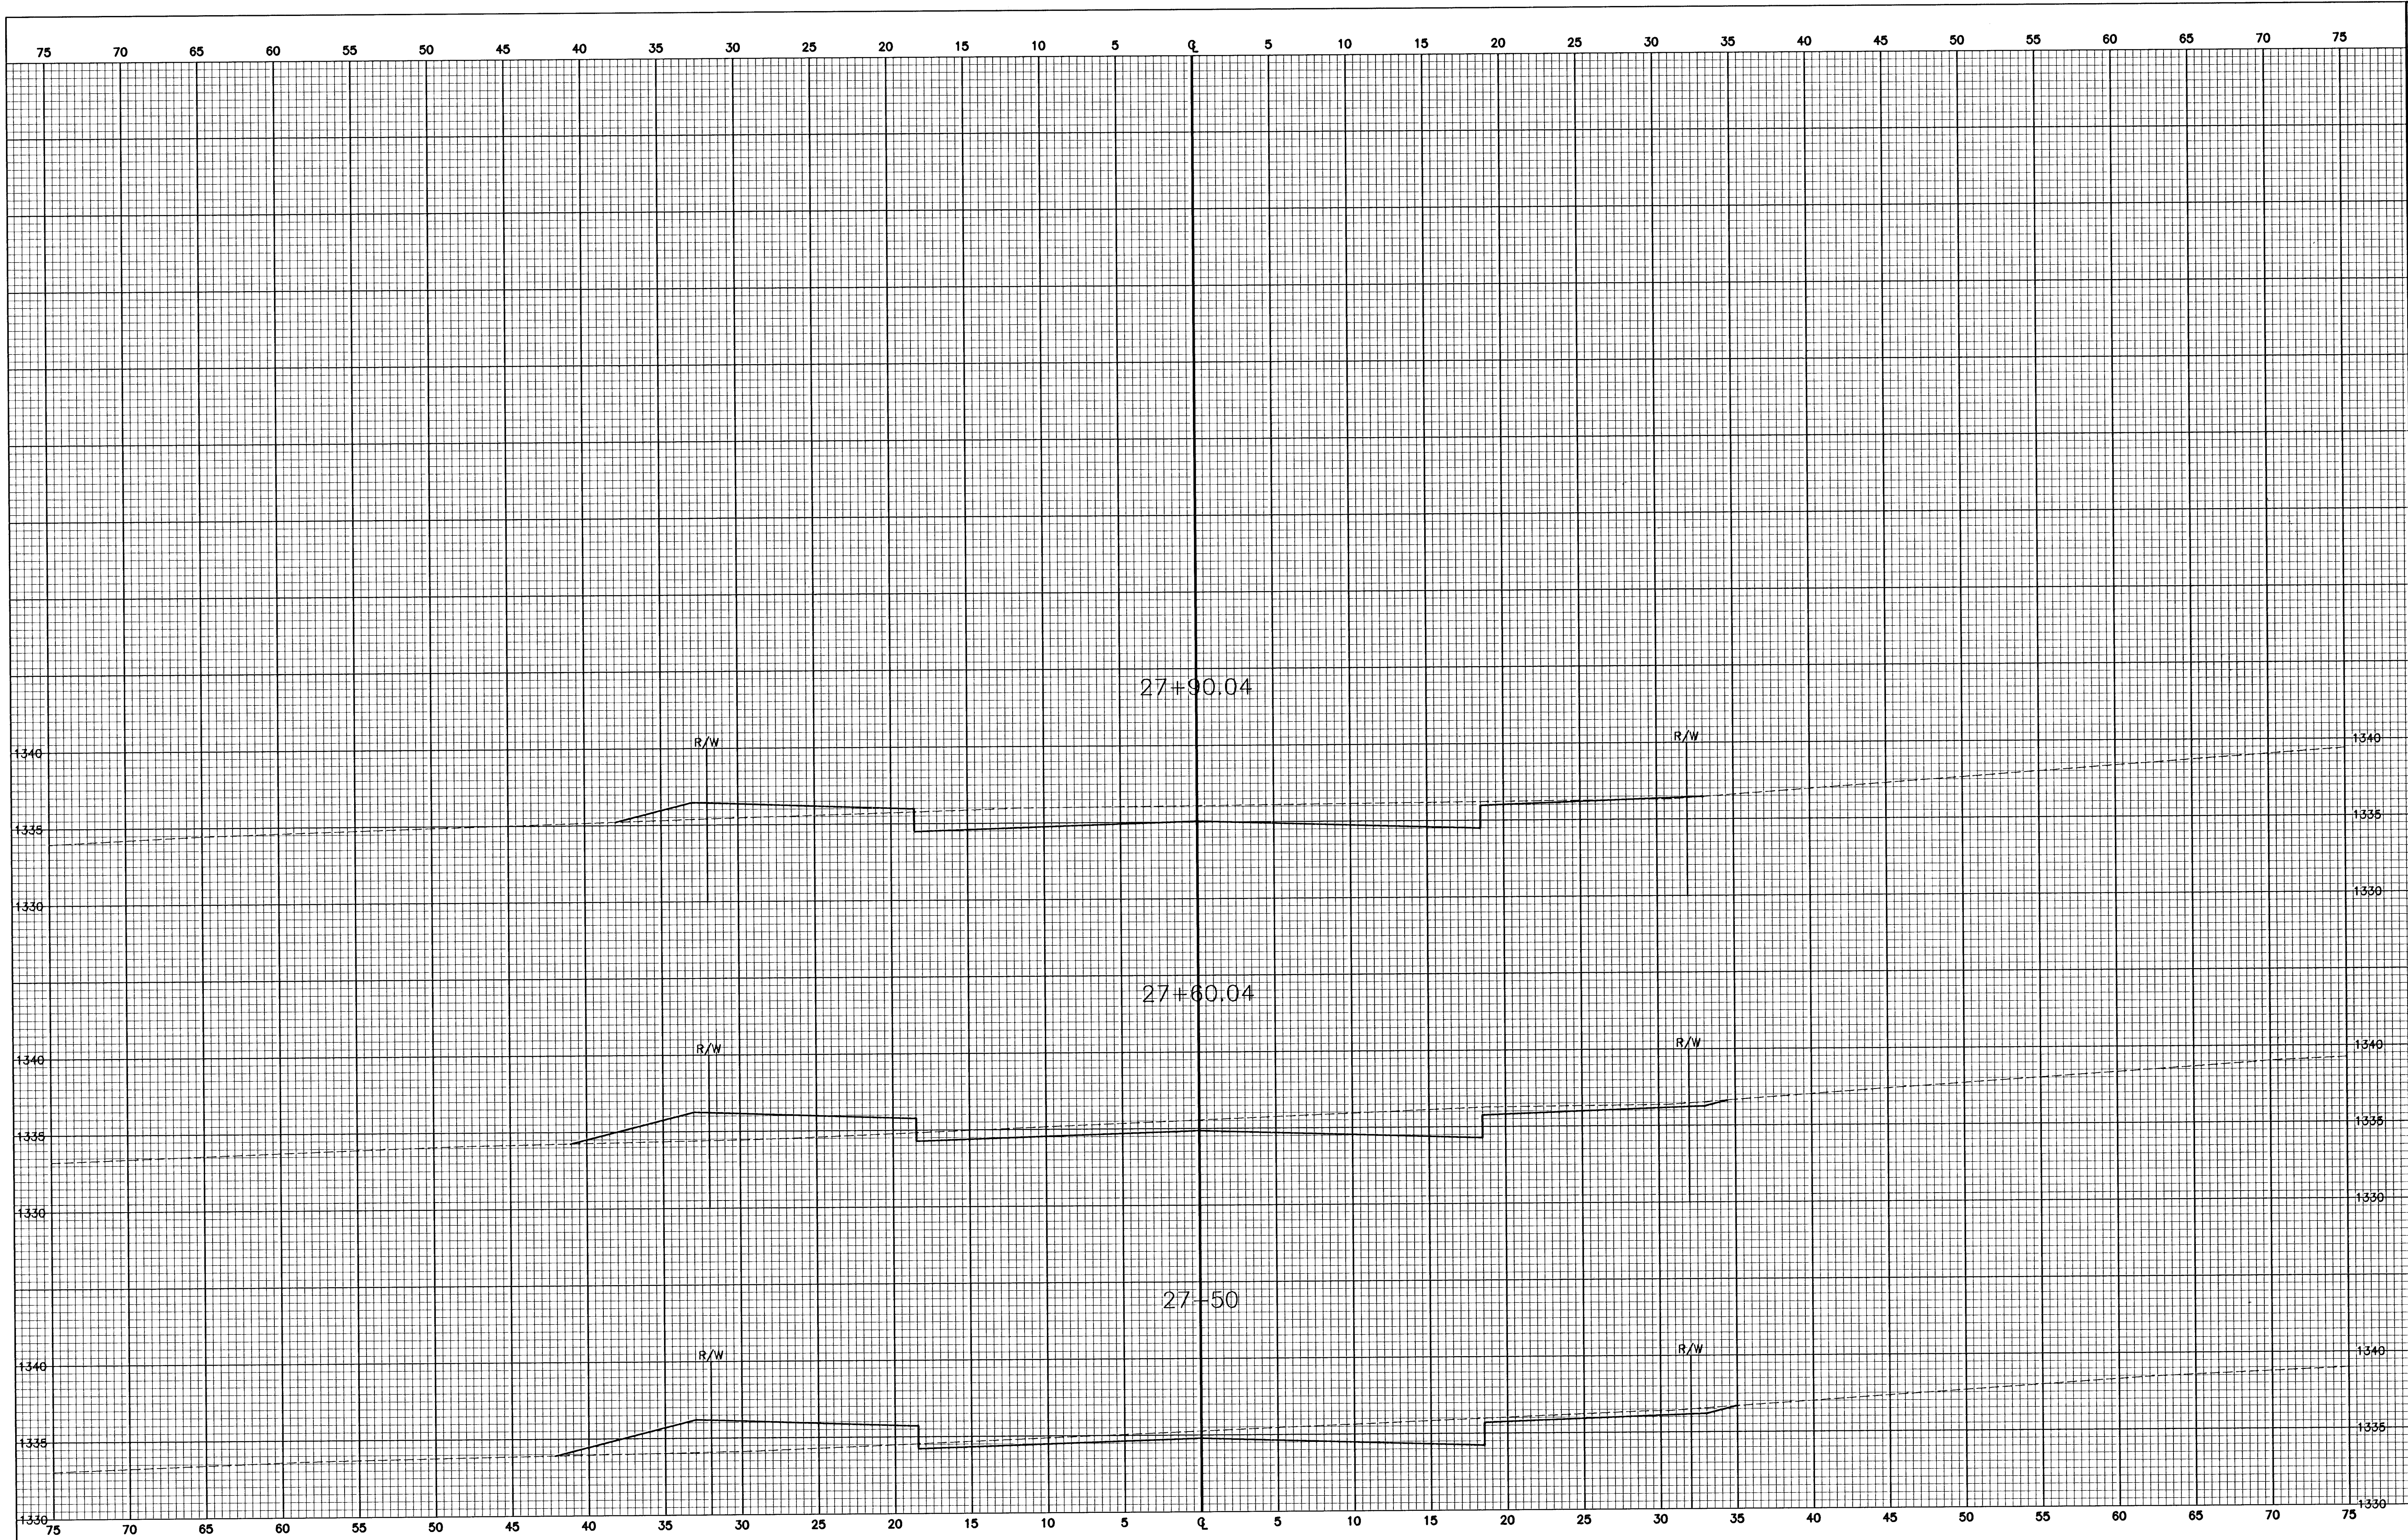

FINAL	Designed By: JPD		EQUESTRIAN ESTATES ADDITION - PHASE 2		
	Drawn By: JPD		CROSS SECTIONS		
	Poe Job No.: 1694J		TRIPLE CROWN		
	Date: January 2006		CITY OF WICHITA, KANSAS		
Sheet		POE & ASSOCIATES, INC.		JAMES L. ARMOUR, P.E. - CITY ENGINEER	
29 of 78		CONSULTING ENGINEERS		C.O.W. Proj.# 472-53450 O.C.A.# 765869	
		5940 E. Central, Suite 200 ■ Wichita, KS 67208-4242			
		Phone 316/685-4114 ■ FAX 316/685-4444			