


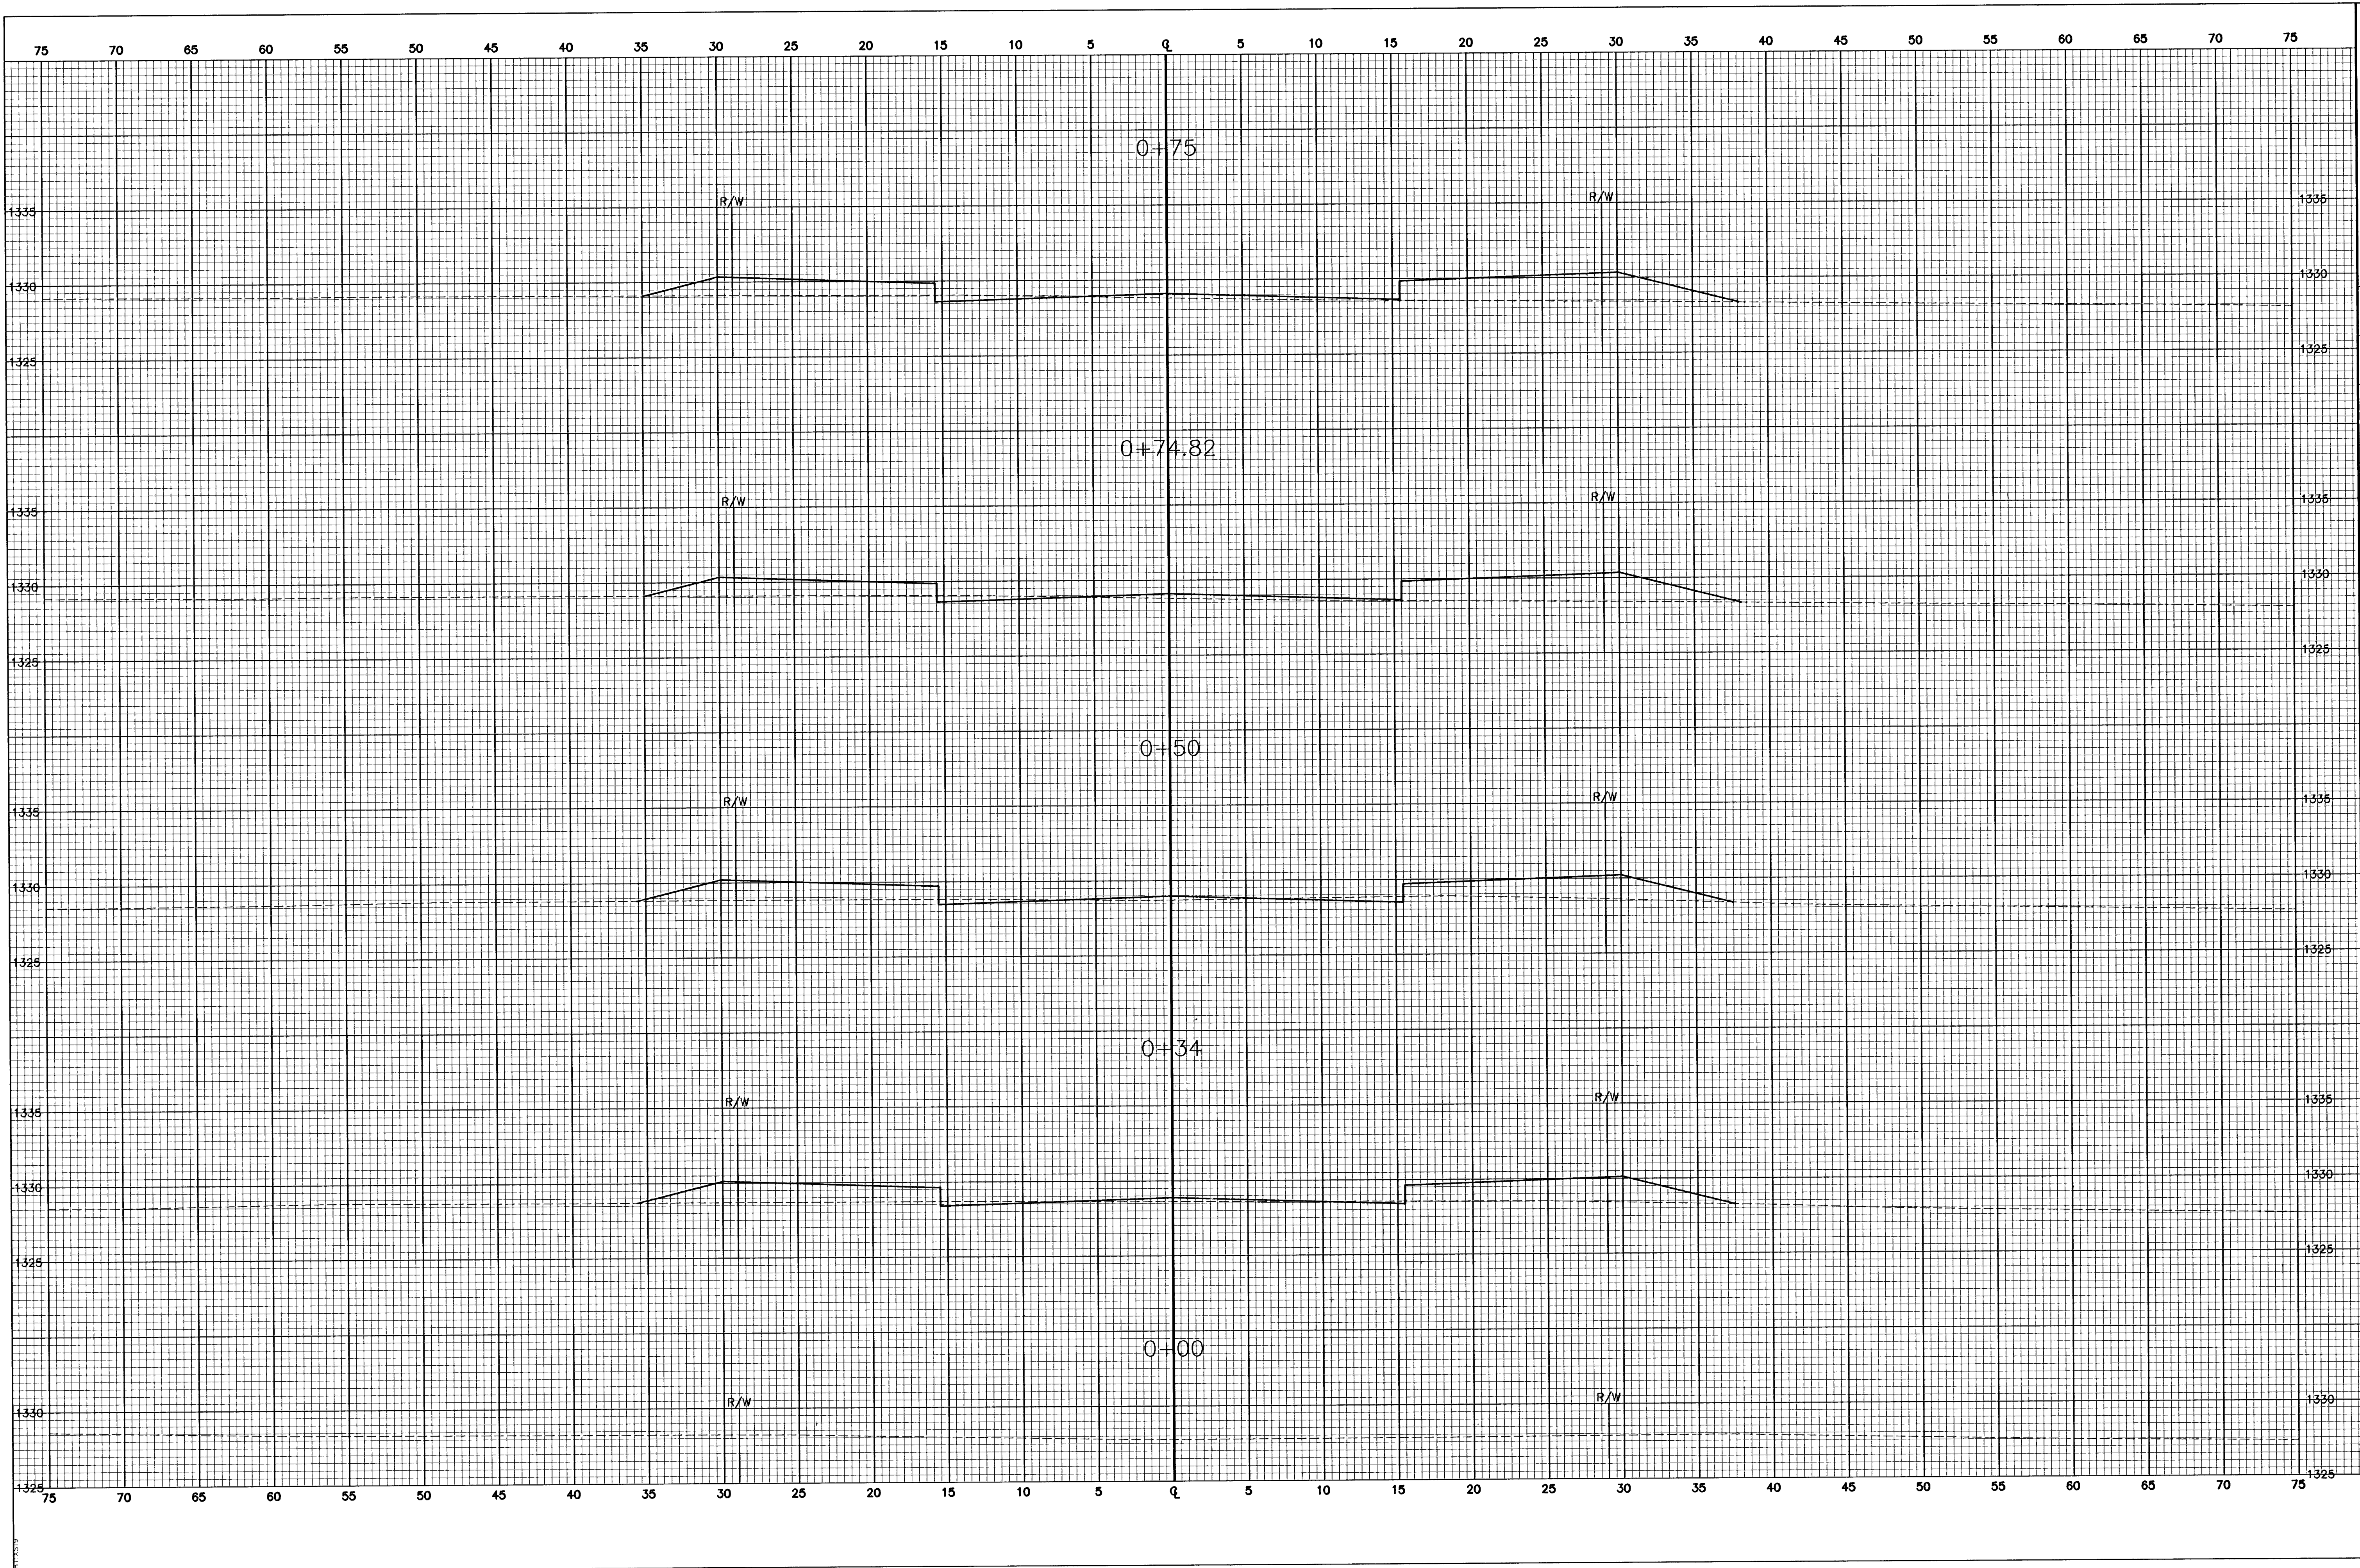

Revision	
No.	By
1	
2	
3	
4	

POE & ASSOCIATES, INC.
CONSULTING ENGINEERS
5940 E. Central, Suite 200 ■ Wichita, KS 67208-4242
Phone 316/685-4114 ■ FAX 316/685-4444

POE

FINAL

Designed By: JPD
Drawn By: JPD
Poe Job No.: 1694J
Date: January 2006

Sheet
38 of 78

EQUESTRIAN ESTATES ADDITION - PHASE 2
CROSS SECTIONS
MUSTANG COURT
CITY OF WICHITA, KANSAS
JAMES L. ARMOUR, P.E. - CITY ENGINEER
C.O.M. Proj.# 472-83400 C.C.# 769869