


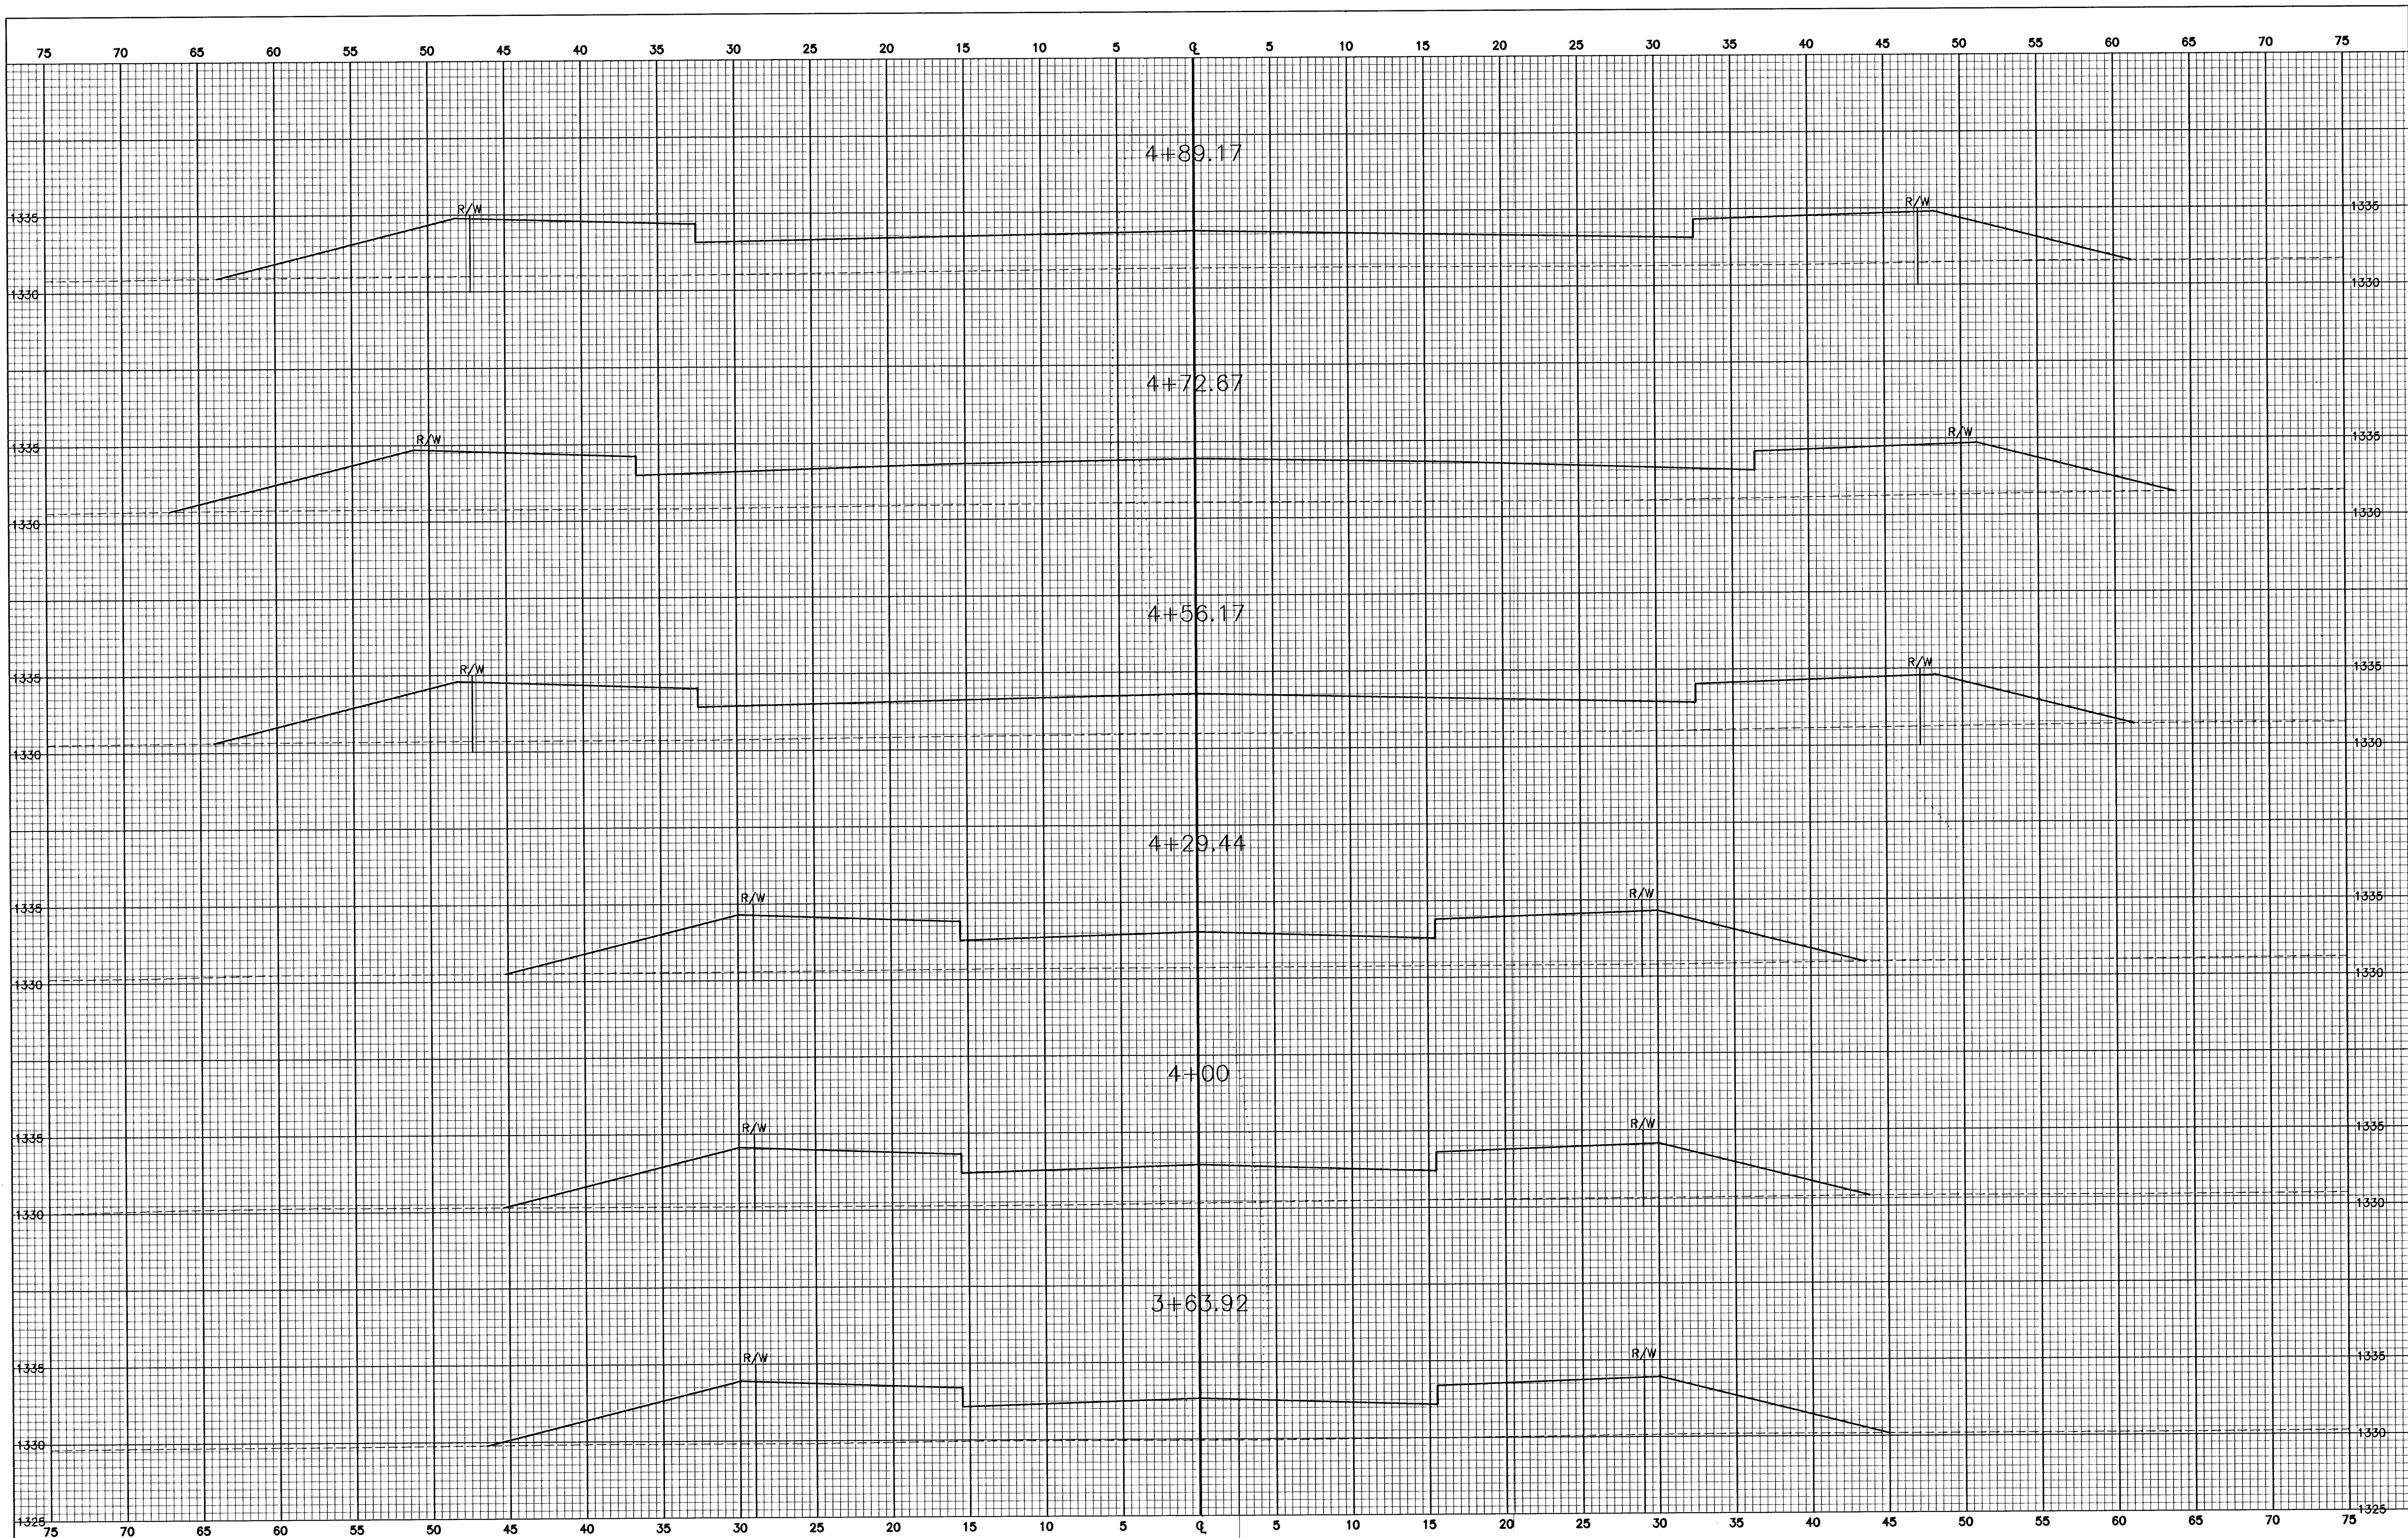

FINAL		POE & ASSOCIATES, INC. CONSULTING ENGINEERS 5940 E. Central, Suite 200 ■ Wichita, KS 67208-4342 Phone 316/685-4114 ■ FAX 316/685-4444	
Designed By: JPD		EQUESTRIAN ESTATES ADDITION - PHASE 2	
Drawn By: JPD		CROSS SECTIONS	
Poe Job No.: T684J		EQUESTRIAN CIRCLE	
Date: January 2006		CITY OF WICHITA, KANSAS	
Sheet		JAMES L. ARMOUR, P.E. - CITY ENGINEER	
46 of 78		C.O.W. Proj# 472-83450 O.C.A.# 765969	