


- GENERAL NOTES:**
- 1) ALL PLANTS TO HAVE MINIMUM 3" SHREDED HARDWOOD MULCH
 - 2) IN AREAS INDICATED WITH "SOD" USE DROUGHT TOLERANT FESCUE MIX.
 - 3) INSTALLATION OF ALL LANDSCAPE AND IRRIGATION SHALL FULLY COMPLY WITH THE CITY OF WICHITA STANDARD SPECIFICATIONS FOR THE CONSTRUCTION OF PUBLIC PROJECTS.
 - 4) QUANTITY OF PLANTS ON PLAN SUPERSEDES QUANTITY IN LIST.
 - 5) THE LANDSCAPE CONTRACTOR SHALL BE RESPONSIBLE FOR PROVIDING AN IRRIGATION SYSTEM WHICH PROVIDES FULL COVERAGE TO ALL PLANT MATERIAL. THE SYSTEM SHALL INCLUDE A COMBINATION OF SPRAY HEADS, AND ROTORS. PROVIDE SEPARATE ZONES FOR AREAS ADJACENT TO OVERPASS.
 - 6) CONTRACTOR SHALL VERIFY LOCATIONS OF ALL OVERHEAD & UNDERGROUND UTILITIES PRIOR TO COMMENCEMENT OF WORK. CONTRACTOR IS RESPONSIBLE FOR ALL DAMAGES OCCURRING DURING THE CONSTRUCTION OF THE LANDSCAPE AND IRRIGATION IMPROVEMENTS AND IS RESPONSIBLE FOR REPAIR/REPLACEMENT AT CONTRACTORS OWN EXPENSE.

PLANT SCHEDULE

KEY	QTY	BOTANICAL NAME	COMMON NAME	SIZE	SPACING
TREES					
AG	24	<i>Acer ginnala</i> 'Flame'	Flame Amur Maple	1" cal.	B & B
FA	4	<i>Fraxinus americana</i> 'Autumn Purple'	Autumn Purple Ash	4" cal.	B & B
GB	7	<i>Ginkgo biloba</i> 'Autumn Gold'	Autumn Gold Ginkgo	2" cal.	B & B
MS	9	<i>Malus</i> 'Spring Snow'	Snowdrift Crabapple	1" cal.	B & B
PC	6	<i>Pistacia chinensis</i>	Chinese Pistache	2" cal.	B & B
UP	11	<i>Ulmus parvifolia</i>	Locebark Elm	2" cal.	B & B
Forest	150	A mix of: <i>Acer x freemanii</i> 'Autumn Blaze' <i>Betula nigra</i> <i>Cercis canadensis</i> 'Forest Pansy' <i>Gleditsia triacanthos</i> 'Sunburst' <i>Quercus acutissima</i>	Autumn Blaze Maple River Birch Forest Pansy Redbud Sunburst Honeylocust Sawtooth Oak	4' ht-8' ht Saplings	B & B
EVERGREENS					
JC	7	<i>Juniperus chinensis</i> 'Keteleeri'	Keteleer Juniper	5' ht.	B & B
PN	23	<i>Pinus nigra</i>	Austran Pine	5' ht.	B & B
SHRUBS & GROUNDCOVER					
EJ	229	<i>Euonymus japonicus</i> 'Microphyllus'	Boxleaf Euonymus	2 gal.	Cont.
HA	53	<i>Hydrangea anomala</i> petiolaris	Climbing Hydrangea	1 gal.	Cont.
LM	1930	<i>Liriodendron muscari</i> 'Majestic'	Majestic Liriodendron	4" pot	Flats/9" OC
PT	7090	<i>Pachysandra terminalis</i>	Pachysandra	4" pot	Flats/12" OC
PA	125	<i>Pennisetum alopecuroides</i> 'Hameln'	Chinese Fountain Grass	2 gal.	Cont.
SB	183	<i>Spiraea x bumalda</i> 'Anthony Waterer'	Anthony Waterer Spiraea	2 gal.	Cont.
TM	148	<i>Taxus x media</i> 'Densiflora'	Densiflora Yew	2 gal.	Cont.
TH	26	<i>Taxus x media</i> 'Hicksii'	Hicks Yew	2 gal.	Cont.
VM	440	<i>Vinca minor</i>	Periwinkle	4" pot	Flats/12" OC
ANN	1100 sq ft	Decorative Planting/Annuals			

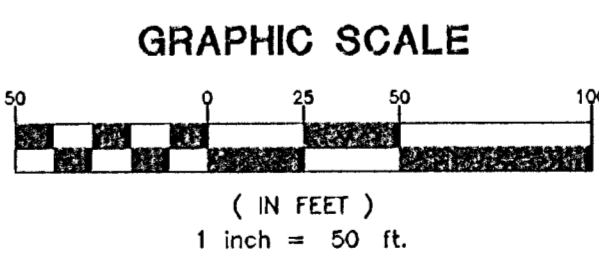

© 2005 Gossen Livingston Associates, Inc.
The drawing and all information herein is the exclusive property of Gossen Livingston Associates, Inc. and is not to be copied or used in any way without the express written consent of Gossen Livingston Associates, Inc. All drawings, specifications, ideas, designs and arrangements appearing herein constitute the original and unpublished work of:
Gossen Livingston Associates, Inc.

JOHNSON & ASSOCIATES
Johnson & Associates, Inc.
100 E. California Ave. - Third Floor
Oklahoma City, OK 73104
(405) 235-8075 FAX (405) 235-8078
Certificate of Authorization #E-1128 EXP. DATE: 12-31-2005

WICHITA
WATERWALK
PUBLIC IMPROVEMENTS PHASE 1A

Mark	Date	Description

OVERALL LAYOUT PLAN

Job No.	L1.0
Date	06-16-05
Drawn	BC
Checked	PB
OF 10 Dwg. 11 of 23	