



(SEE SHEET L1.2)  
MATCH LINE

(SEE SHEET L1.2)  
MATCH LINE

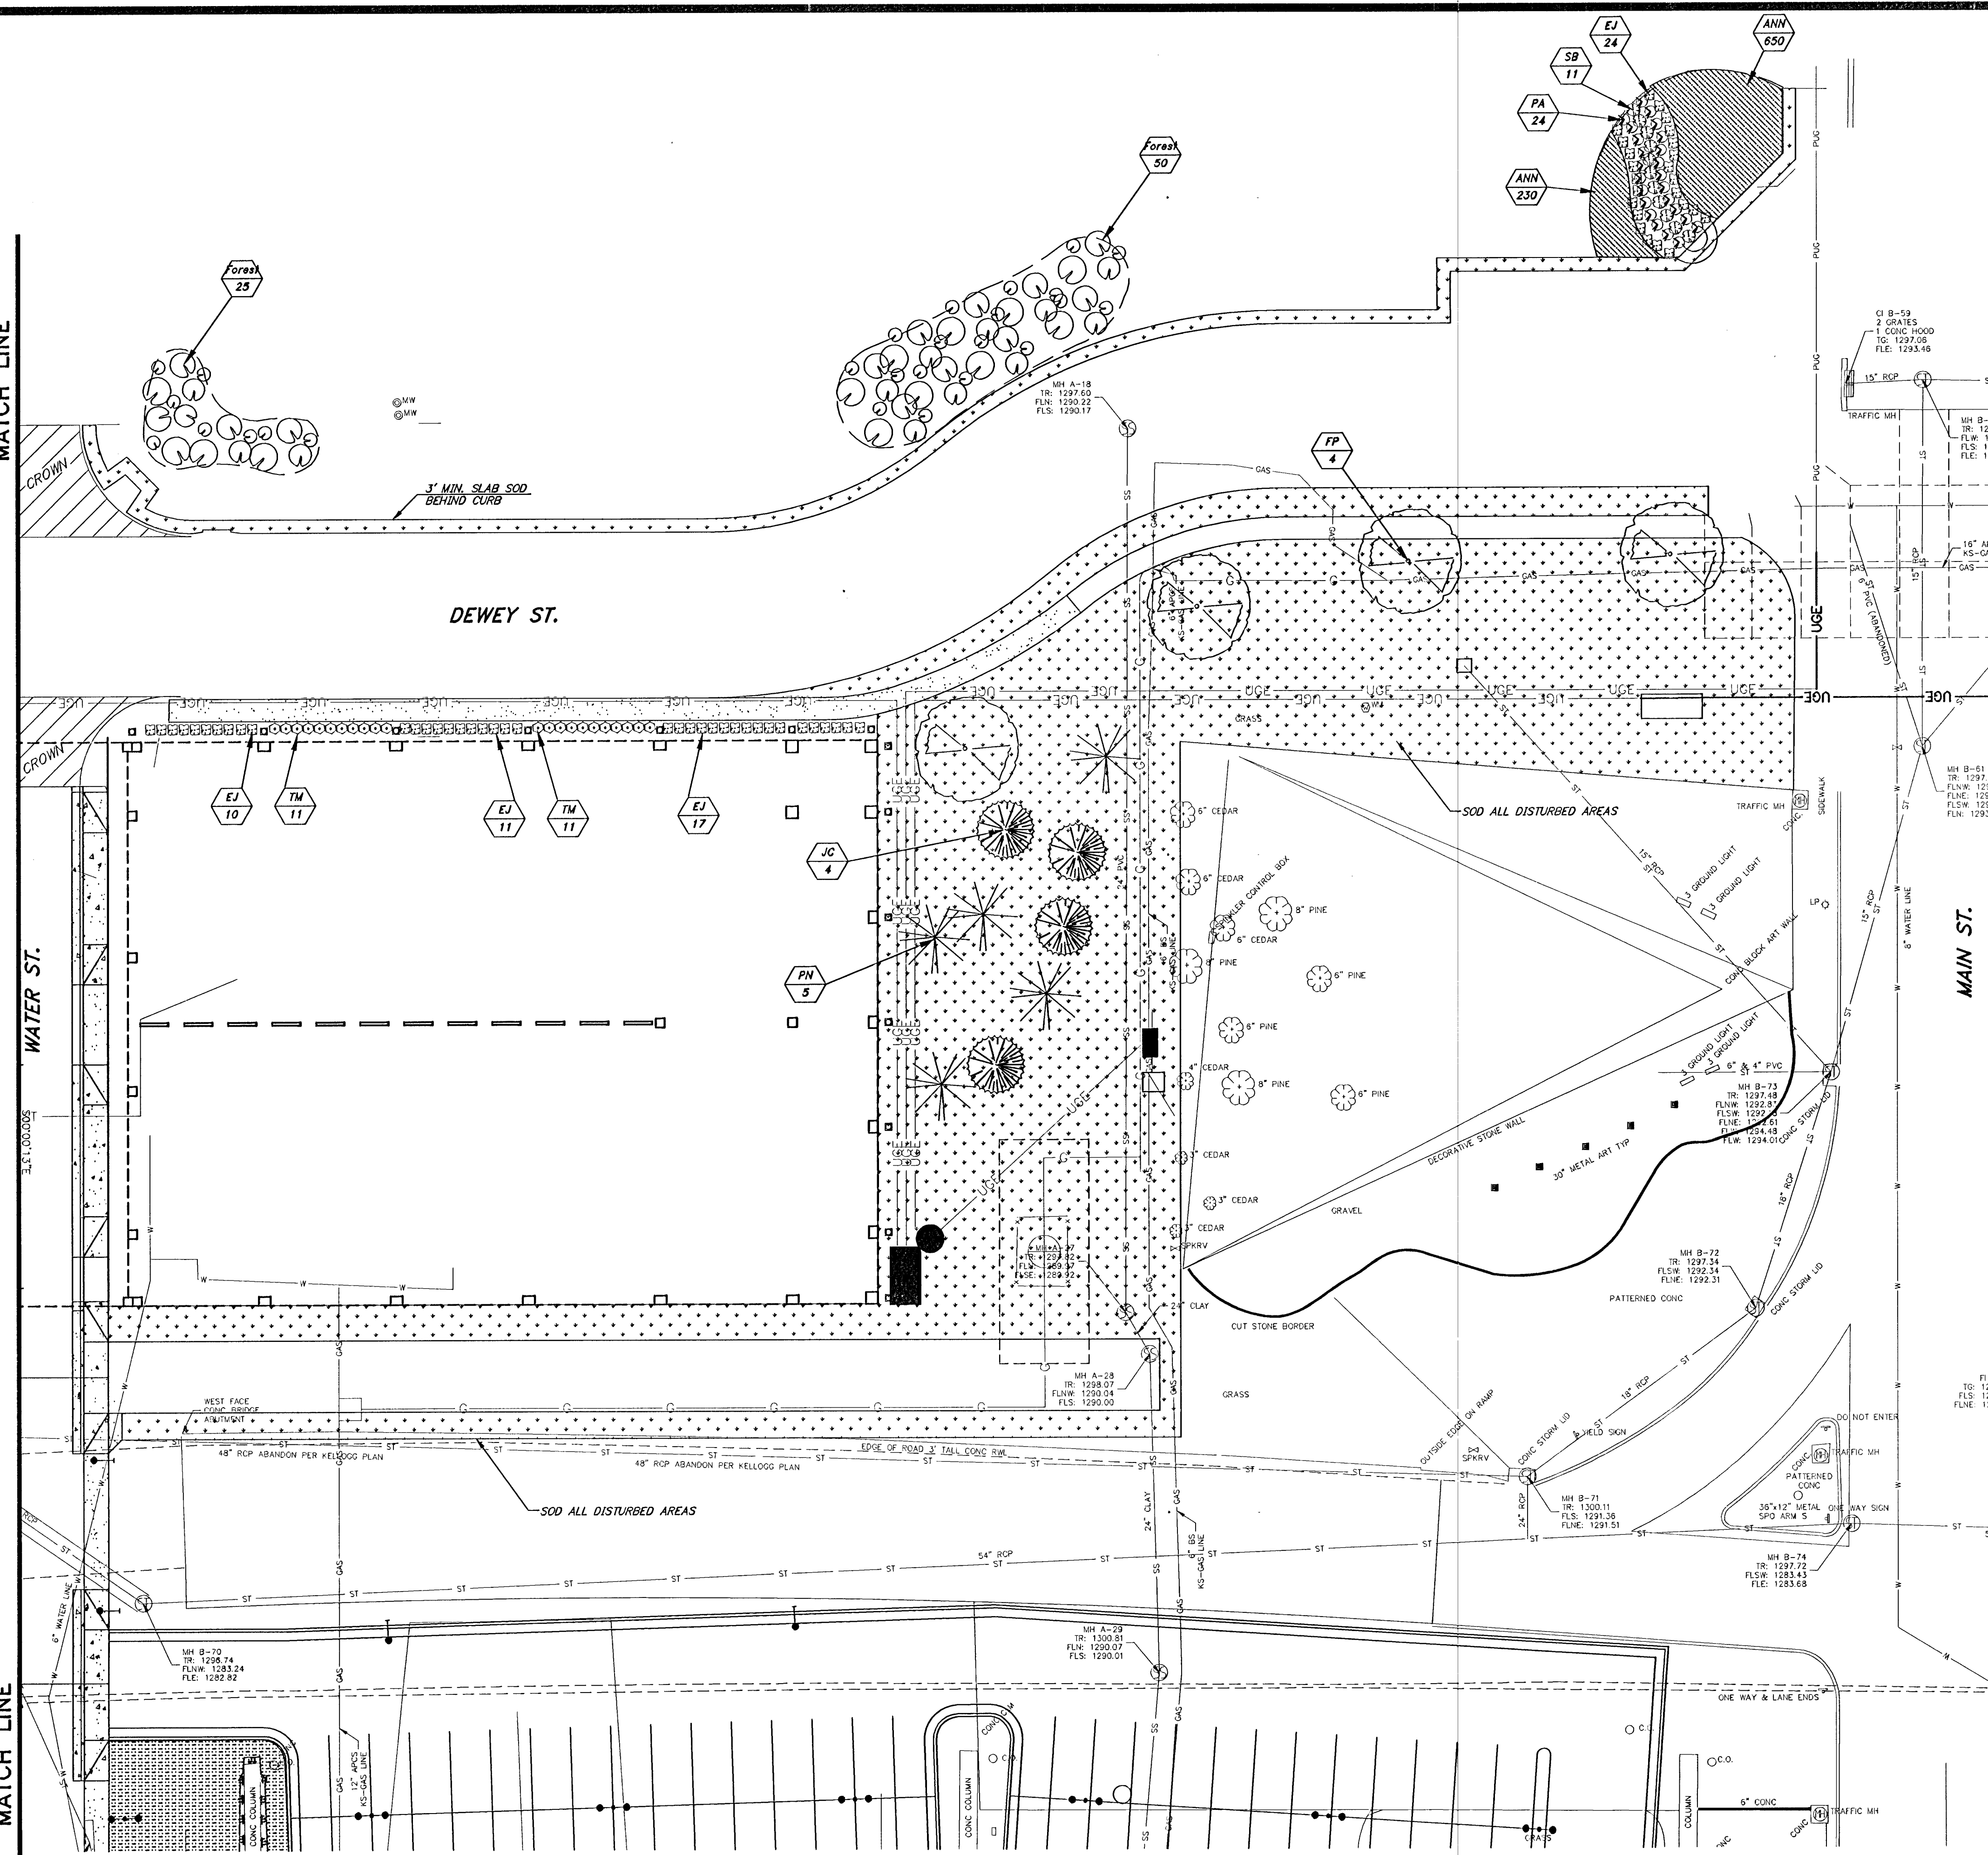


GRAPHIC SCALE

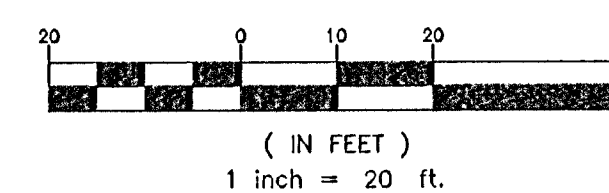

**PLANT SCHEDULE**

KEY	COMMON NAME
<b>TREES</b>	
AG	Flame Amur Maple
FA	Autumn Purple Ash
GB	Autumn Gold Ginkgo
MS	Snowdrift Crabapple
PC	Chinese Pistache
UP	Lacebark Elm
Forest	Autumn Blaze Maple River Birch Forest Pansy Redbud Sunburst Honeylocust Sawtooth Oak
<b>EVERGREENS</b>	
JC	Kateleer Juniper
PN	Austrian Pine
<b>SHRUBS &amp; GROUNDCOVER</b>	
EJ	Boxleaf Euonymus
HA	Climbing Hydrangea
LM	Majestic Liriope
PT	Pachysandra
PA	Chinese Fountain Grass
SB	Anthony Waterer Spirea
TM	Densiflora Yew
TH	Hicks Yew
VM	Periwinkle
ANN	

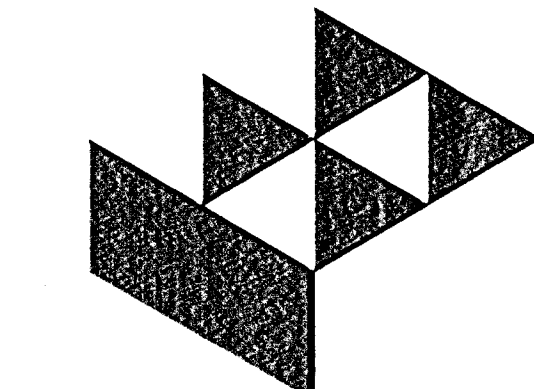

**GossenLivingston**  
 Architecture  
 420 South Emporia  
 Wichita, KS 67202  
 Tel: (316) 265-9367  
 Fax: (316) 255-5846  
 Email: architects@glj.com

© 2005 Gossen Livingston Associates, Inc.  
 The drawing and all information herein is the exclusive property of Gossen Livingston Associates, Inc. and is not to be copied or used in any way without the express written consent of Gossen Livingston Associates, Inc. All drawings, specifications, ideas, designs and arrangements appearing herein constitute the original and unpublished Work of.



**Johnson & Associates, Inc.**  
 100 E. California Ave. - Third Floor  
 Oklahoma City, OK 73104  
 (405) 235-8075 FAX (405) 235-8078  
 Certificate of Authorization #E-1128 EXP. DATE: 12-31-2005

WICHITA  
**WATERWALK**

**PUBLIC IMPROVEMENTS  
 PHASE 1A**

Mark	Date	Description

**LANDSCAPE PLAN - DEWEY ST.**

Job No.	L1.1
Date	06-16-05
Drawn	BC
Checked	PB
Day	12 of 23