
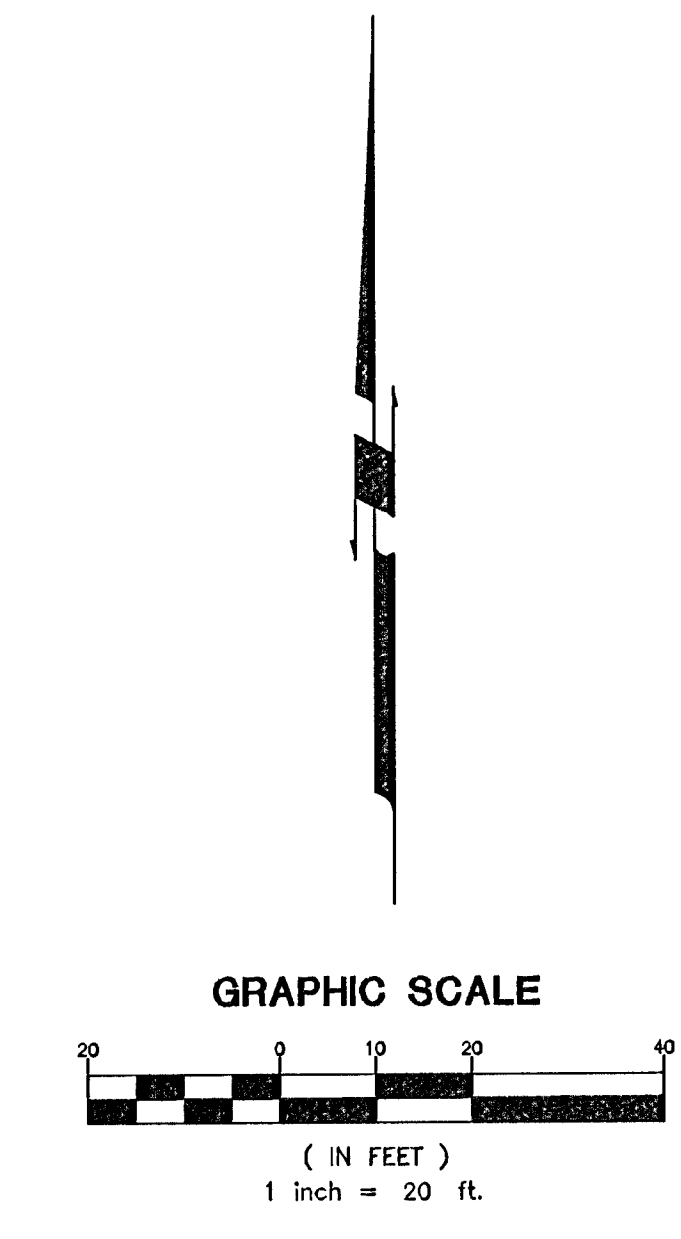


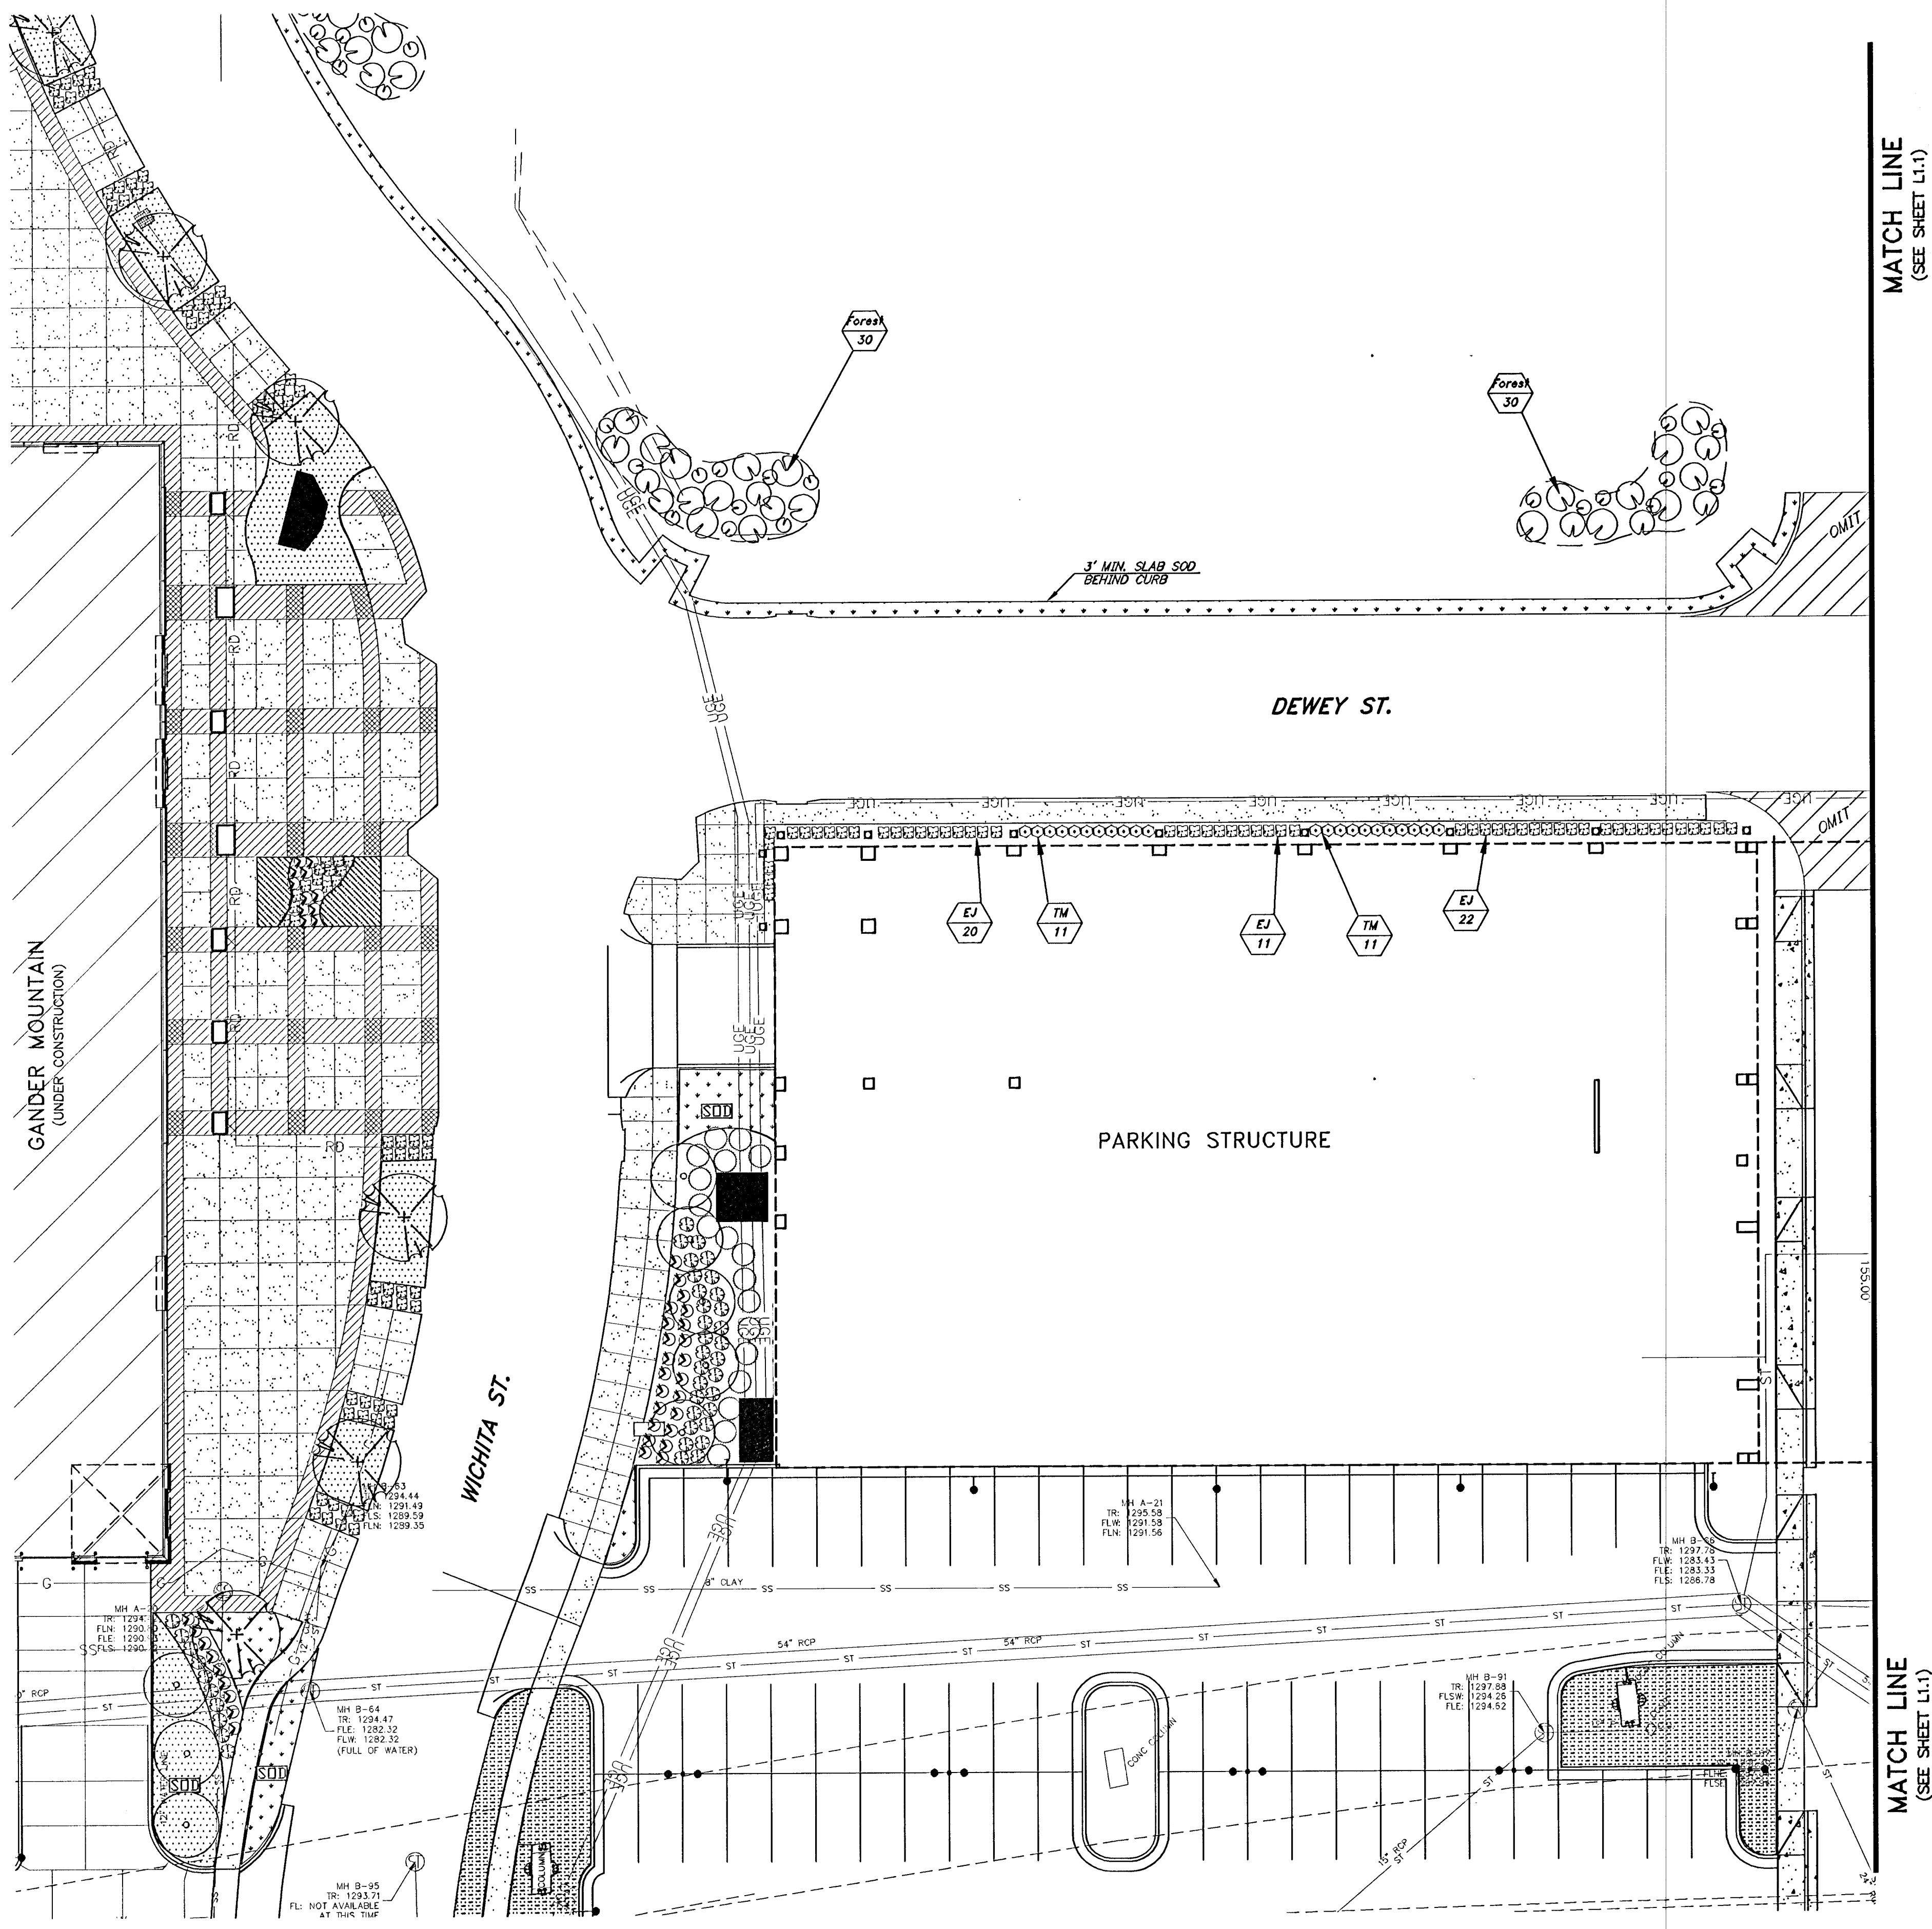

PLANT SCHEDULE

KEY	COMMON NAME
TREES	
AG	Flame Amur Maple
FA	Autumn Purple Ash
GB	Autumn Gold Ginkgo
MS	Snowdrift Crabapple
PC	Chinese Pistache
UP	Lacebark Elm
Forest	Autumn Blaze Maple River Birch Forest Pansy Redbud Sunburst Honeylocust Sawtooth Oak
EVERGREENS	
JC	Keteleer Juniper
PN	Austrian Pine
SHRUBS & GROUNDCOVER	
EJ	Boxleaf Euonymus
HA	Climbing Hydrangea
LM	Majestic Liriope
PT	Pachysandra
PA	Chinese Fountain Grass
SB	Anthony Waterer Spirea
TM	Densiflora Yew
TH	Hicks Yew
VM	Periwinkle
ANN	

GossonLivingston
Architecture
420 South Emporia
Wichita, KS 67202
Tel: (316) 265-3367
Fax: (316) 265-5646
Email: architecture@gl.com

© 2005 Gosson Livingston Associates, Inc.
The drawing and all information herein is the exclusive property of Gosson Livingston Associates, Inc. and is not to be copied or used in any way without the express written consent of Gosson Livingston Associates, Inc. All drawings, specifications, ideas, designs and arrangements appearing herein constitute the original and unpublished work of:
Gosson Livingston Associates, Inc.

Johnson & Associates, Inc.
100 E. California Ave. - Third Floor
Oklahoma City, OK 73104
(405) 235-8075 FAX (405) 235-8078
Certificate of Authorization #E-1128 EXP. DATE: 12-31-2005

WICHITA WATERWALK
PUBLIC IMPROVEMENTS PHASE 1A

Mark	Date	Description

LANDSCAPE PLAN - DEWEY ST.

Job No.	06-16-05	L1.2 OF 10 Dwg. 13 of 23
Date	06-16-05	
Drawn	BC	
Checked	PB	