
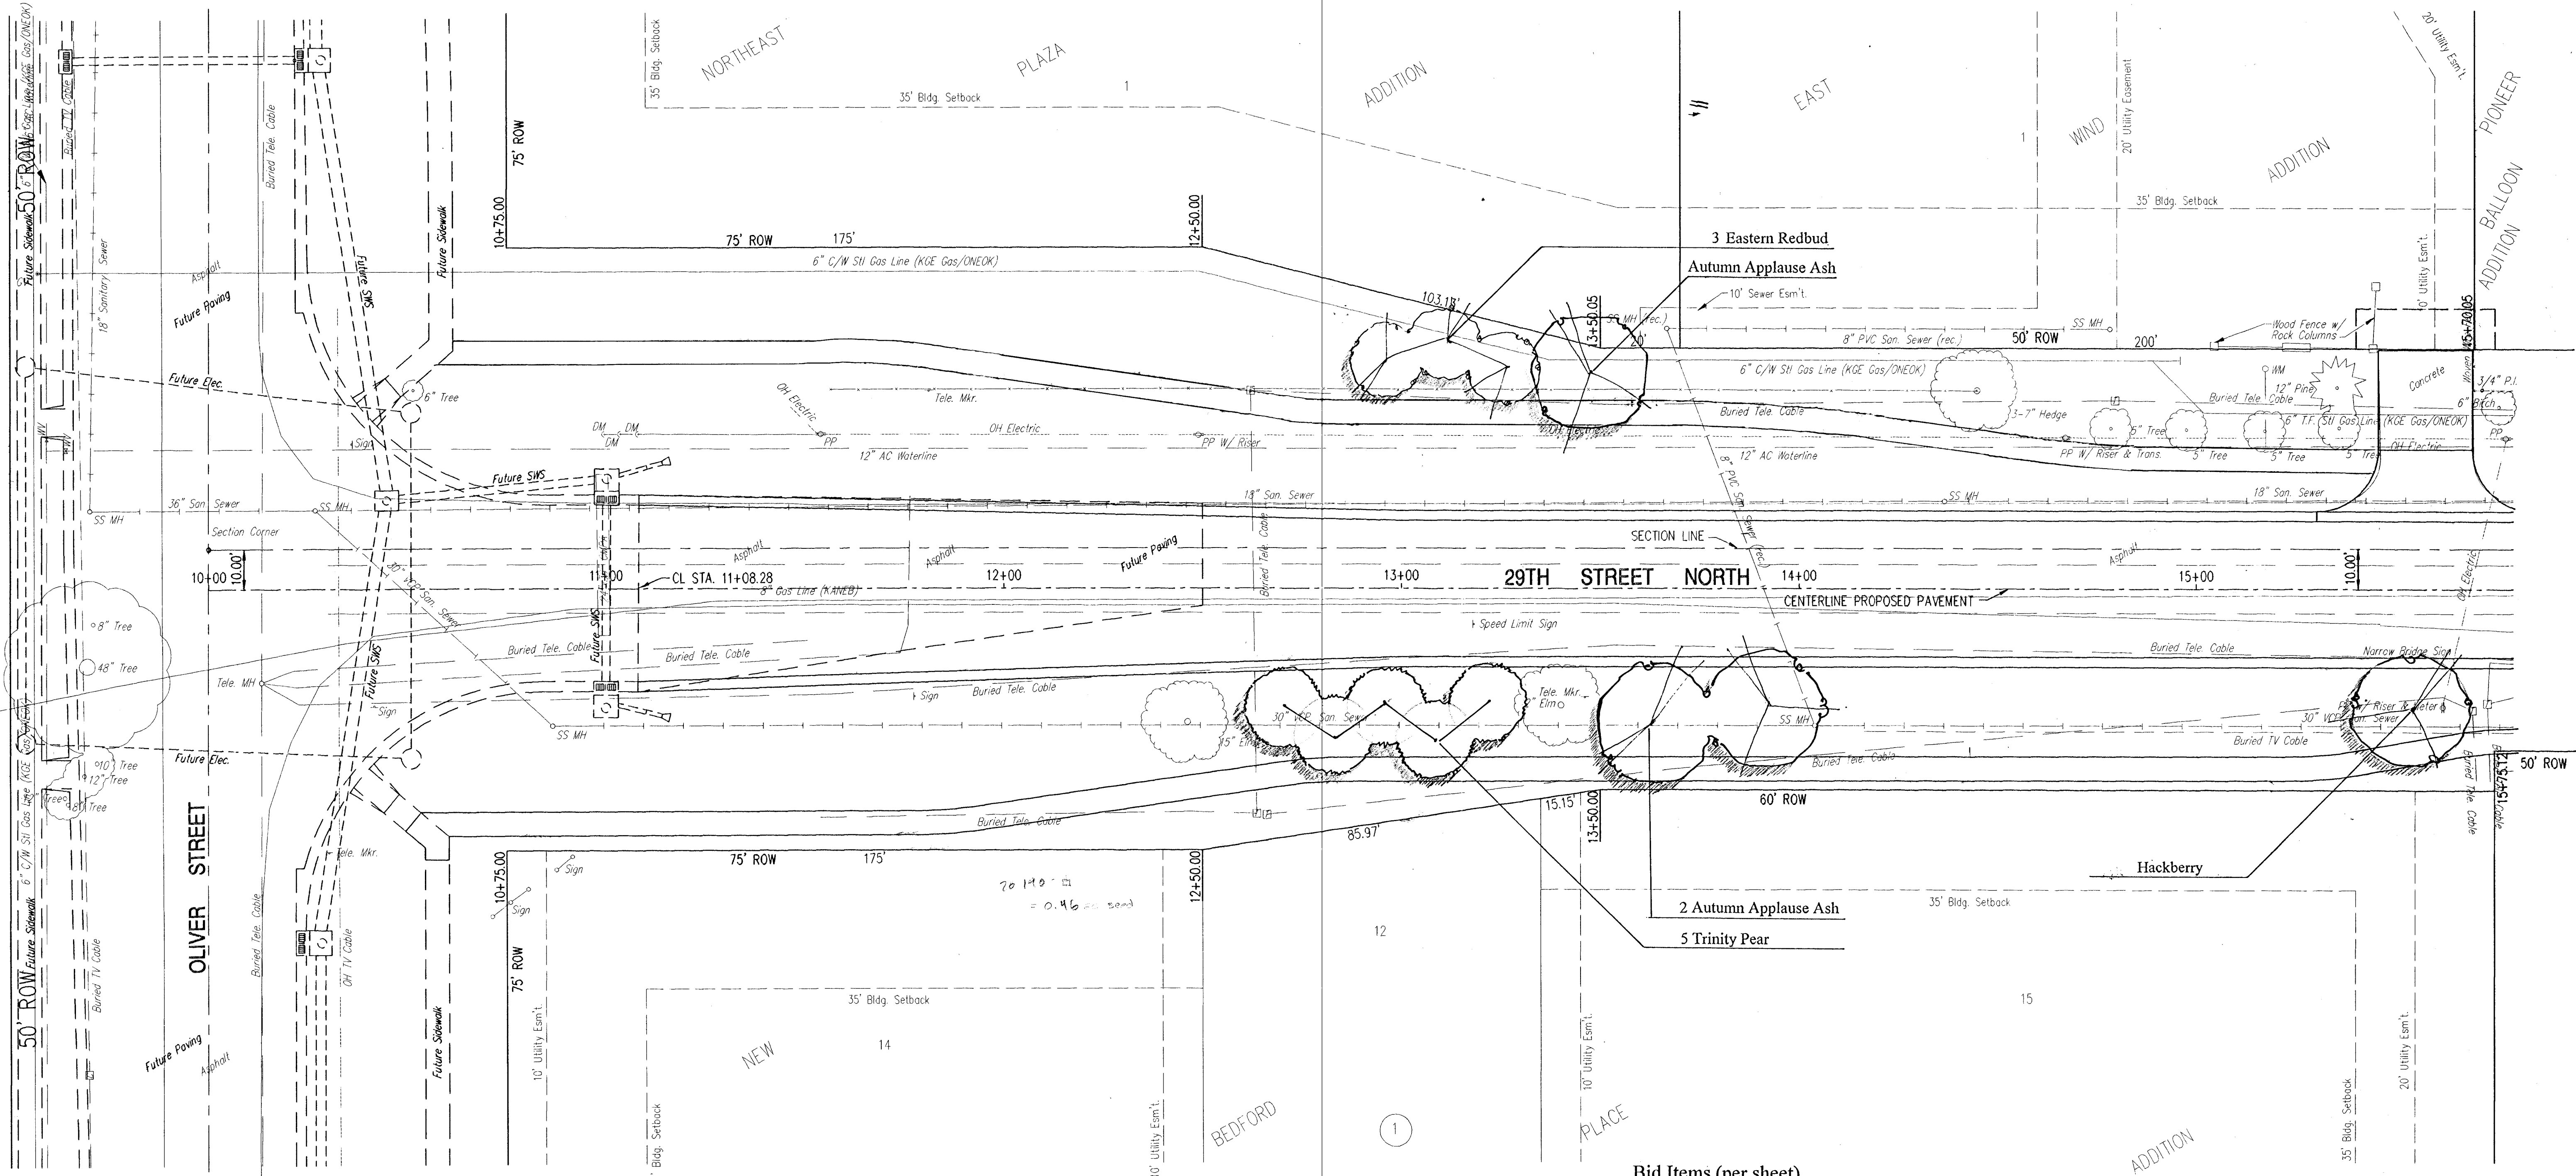
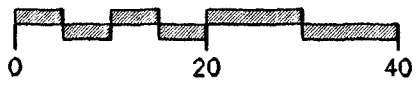


FHWA REGION NO.	STATE	PROJECT NO.	YEAR	SHEET NO.	TOTAL SHEETS
7	KANSAS	87 N-0137-01	99	45	94

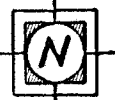

Bid Items (per sheet)

Qty	Botanical Name	Common Name	Size
3	Fraxinus americana	'Autumn Applause' Ash	2.5
1	Celtis occidentalis	Hackberry	2.0
3	Cercis canadensis	Eastern Redbud	1.5
5	Pyrus calleryana	'Trinity' Pear	1.5
Seeding Turf type tall fescue			0.46 acres

YOUNG & ASSOCIATES, P.A.
Civil and Environmental Engineers

100 South George
Dorcy, Kansas, 67037
Tel: (316) 788-2552
Fax: (316) 788-4468

City of Wichita
Sedgwick County, Kansas
CL STA. 11+08.28 TO 15+25.00
LANDSCAPE PLAN
29th Street North from Oliver Street to Woodlawn Avenue
Street, Decel Lane, and Storm Drainage Improvements

Project No: 96-035-002
Date: January 1998

Design:
Tech:
Sheet No. **45** of **94**