
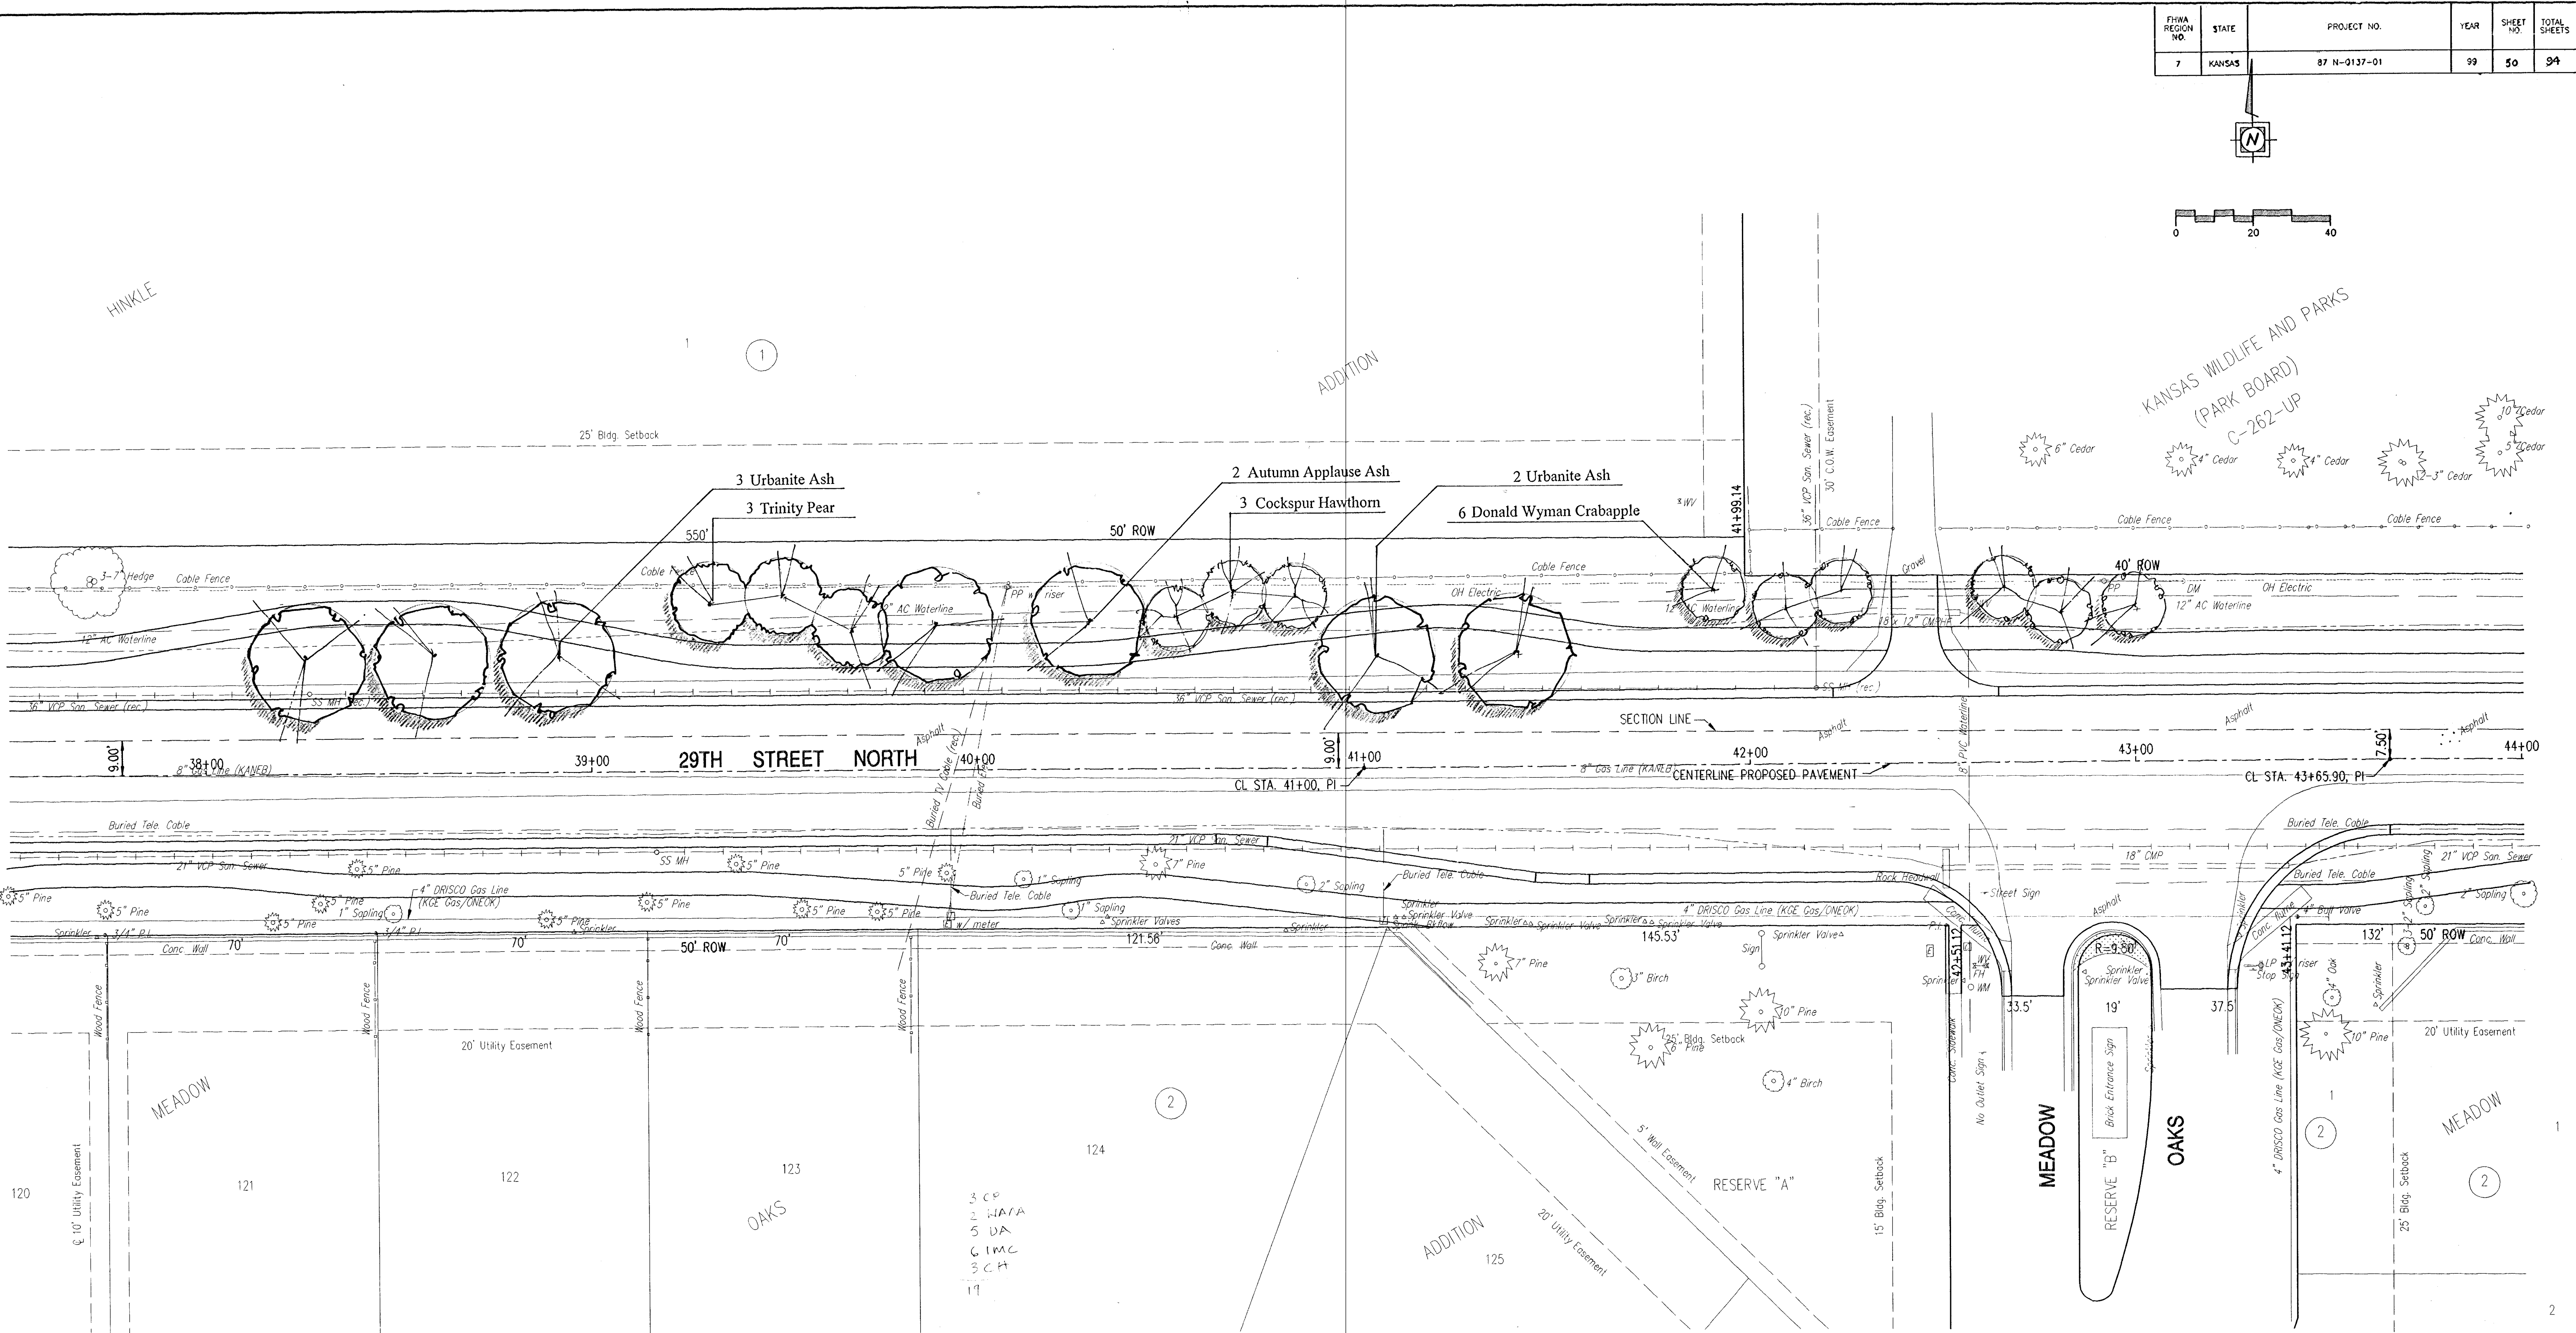


FHWA REGION NO.	STATE	PROJECT NO.	YEAR	SHEET NO.	TOTAL SHEETS
7	KANSAS	87 N-0137-01	99	50	94

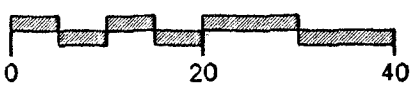

Bid Items (per sheet)

Qty	Botanical Name	Common Name	Size
2	Fraxinus americana	'Autumn Applause' Ash	2.5
5	Fraxinus pennsylvanica	'Urbanite' Ash	2.5
3	Crataegus crusgalli var.inermis	Cockspur Thornless Hawthorn	1.5
6	Malus spp	'Donald Wyman' Crabapple	1.5
3	Pyrus calleryana	'Trinity' Pear	1.5
Seeding Turf type tall fescue			0.42 acres

YOUNG & ASSOCIATES, P.A.
 CIVIL AND ENVIRONMENTAL ENGINEERS

100 South George
 Derby, Kansas, 67037
 Tel: (316) 788-2552
 Fax: (316) 788-4408

City of Wichita
 Sedgwick County, Kansas

**CL STA. 37+75 TO 43+65.90
 LANDSCAPE PLAN**

 29th Street North from Oliver Street to Woodlawn Avenue
 Street, Decal Lane, and Storm Drainage Improvements

Project No.: 96-035-002	Design:
Date: January 1998	Tech.:
Sheet No. 50 of 94	

E:\F:\87000000\87000000.dwg 12:57:41 E 12/20/97 12:57:41 E 12/20/97