


FHWA REGION	STATE	PROJECT NO.	YEAR	SHEET NO.	TOTAL SHEETS
7	KANSAS	87 N-0137-01	99	61	99

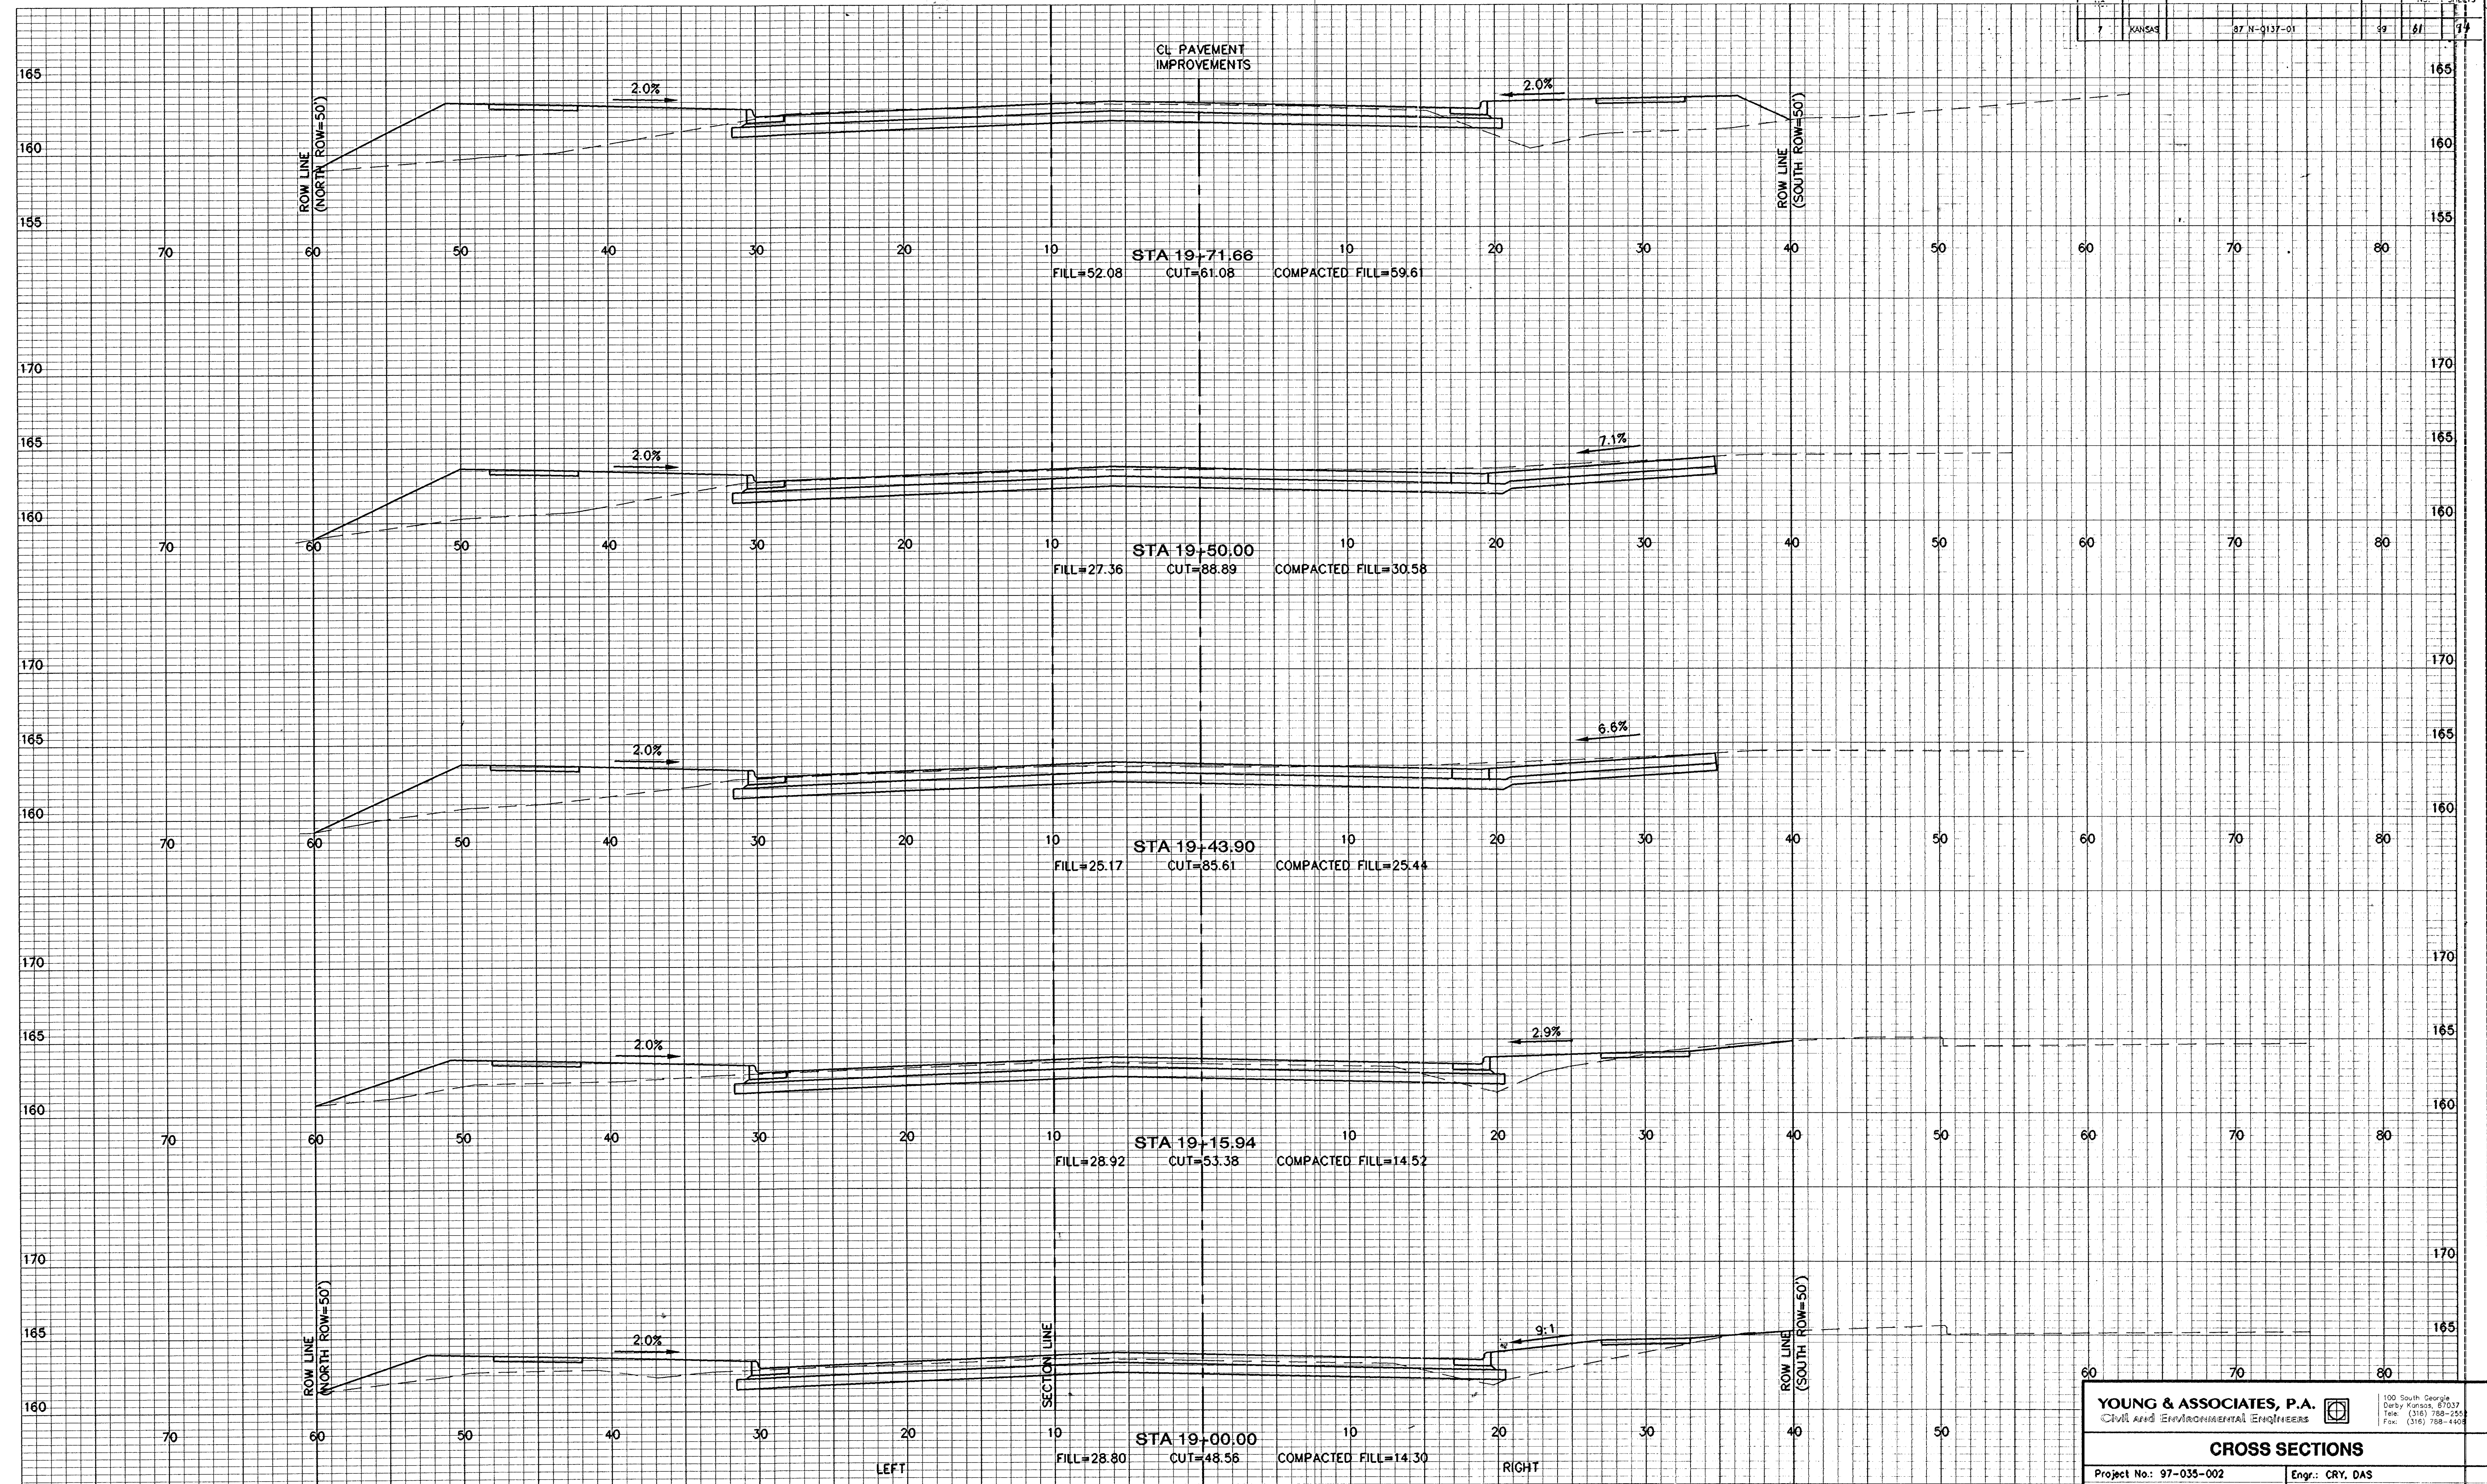

YOUNG & ASSOCIATES, P.A.
CIVIL AND ENVIRONMENTAL ENGINEERS

100 South George
Dorcy Kansas, 67037
Tel: (316) 788-2500
Fax: (316) 788-1408

CROSS SECTIONS

Project No.: 97-035-002 Engr.: CRY, DAS
Date: May 1998 Tech.: DIM
Scale: 1" = 5' Sheet No. 61 of 79

FILE: XSECT6.dwg PLOT: 5-27-98 A:ADMIN L12 SCALE: 1"=5'