


FHWA REGION NO.	STATE	PROJECT NO.	YEAR	SHEET NO.	TOTAL SHEETS
7	KANSAS	87-N-0137-01	99	62	94

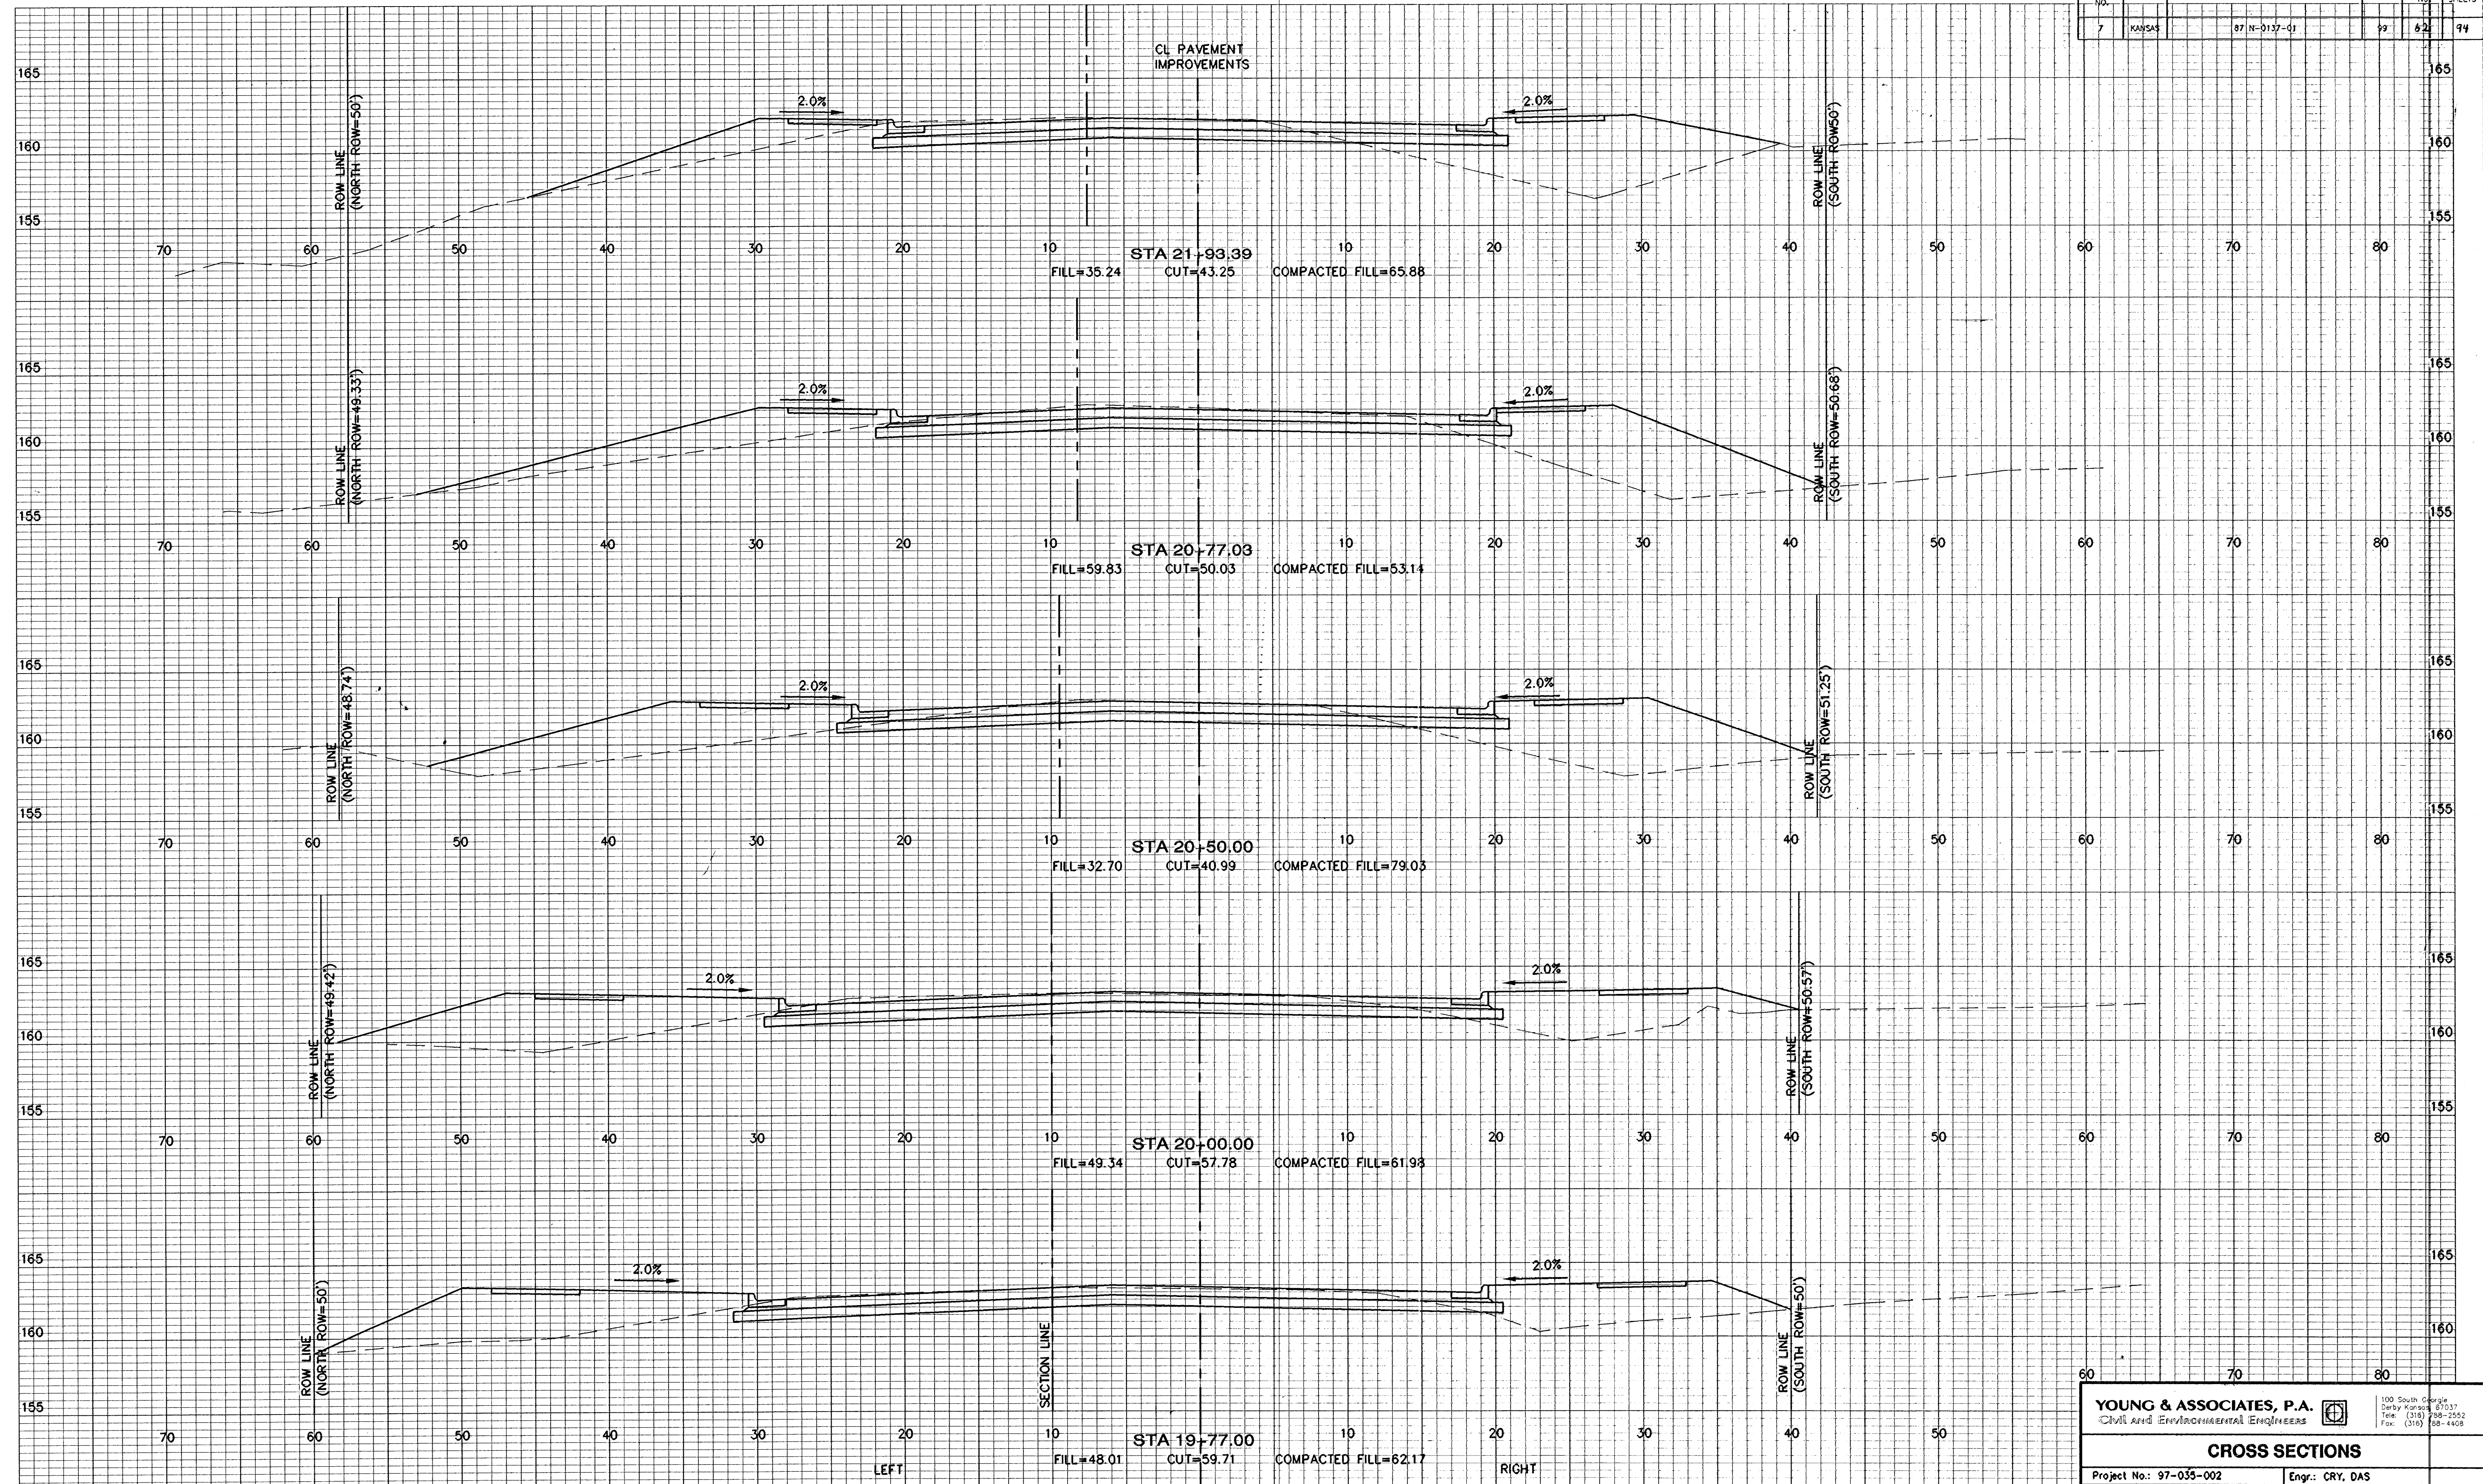

YOUNG & ASSOCIATES, P.A.
Civil and Environmental Engineers

100 South George
Derby, Kansas 67037
Tel: (316) 798-2552
Fax: (316) 68-4408

CROSS SECTIONS

Project No.: 97-035-002 Engr.: CRY, DAS
Date: May 1998 Tech.: DIM
Scale: 1" = 5' Sheet No. 62 of 94

FILE: XSECT7.dwg PLOT: 5-97-98 ACAD: 17.0 SCALE: 1"=5'