


FHWA REGION NO.	STATE	PROJECT NO.	YEAR	SHEET NO.	TOTAL SHEETS
7	KANSAS	87-N-0137-01	99	64	99

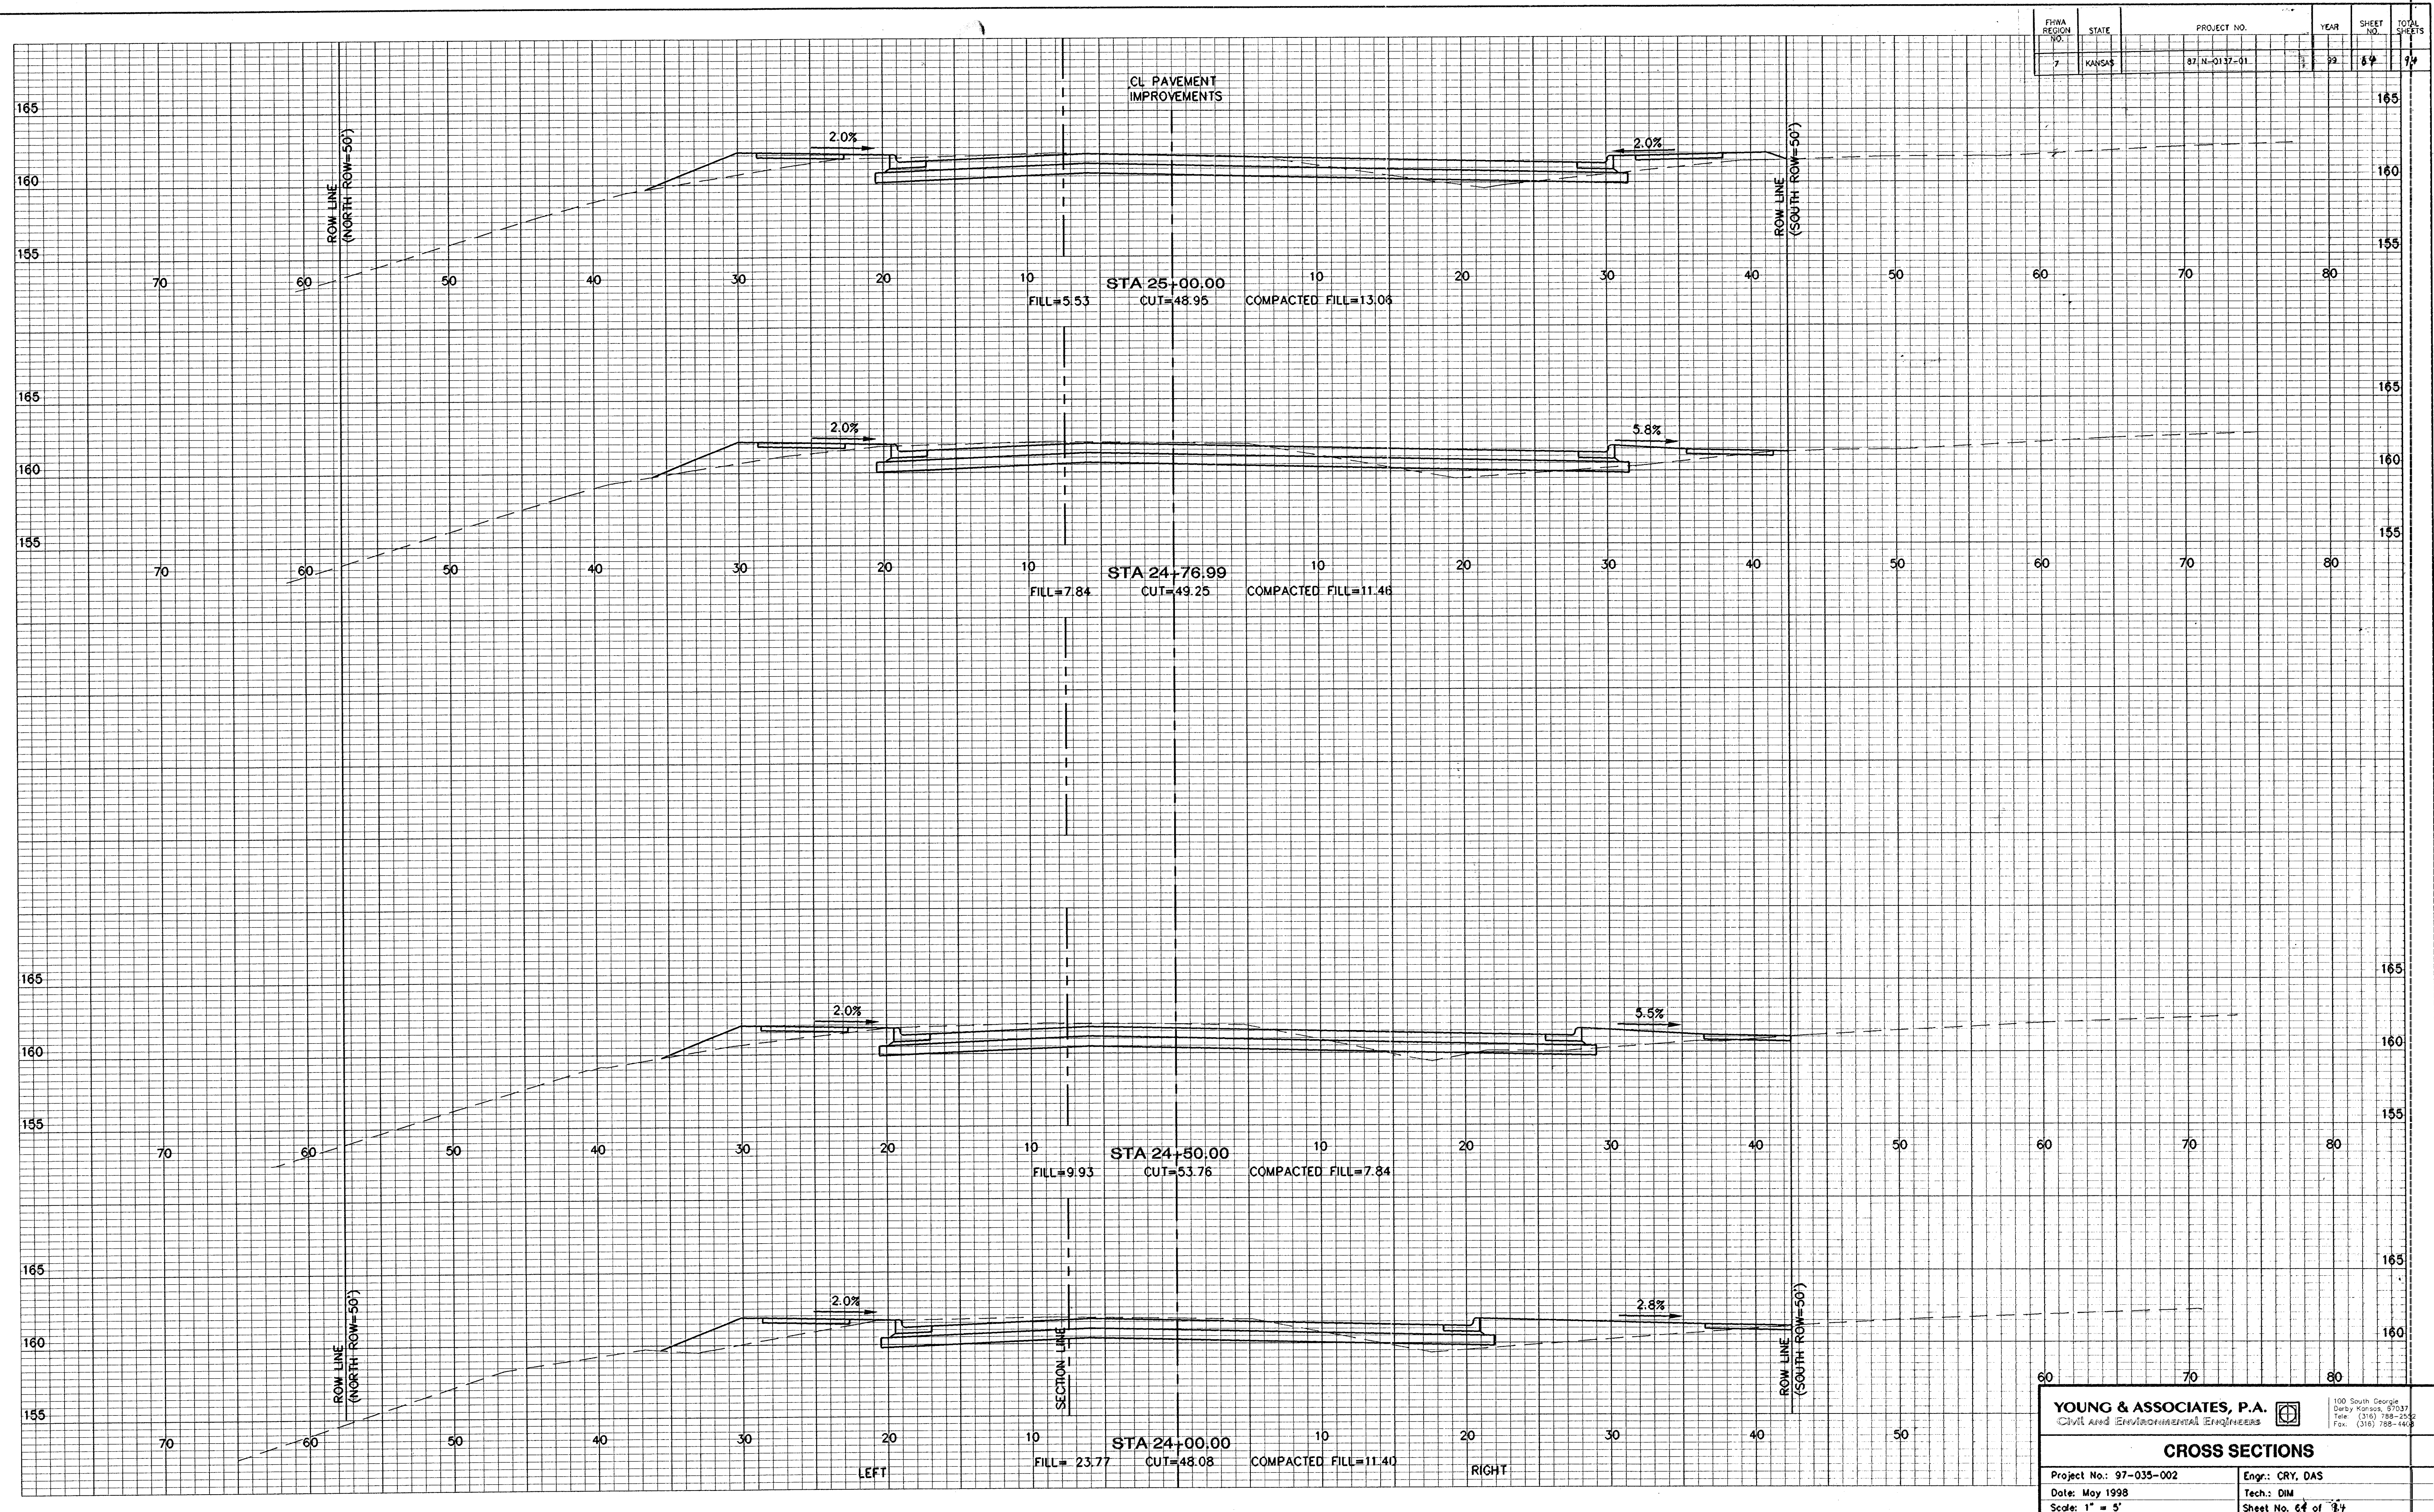

YOUNG & ASSOCIATES, P.A.
 CIVIL AND ENVIRONMENTAL ENGINEERS

100 South George
 Derby Kansas, 67037
 Tel: (316) 788-2900
 Fax: (316) 788-1400

Project No.: 97-035-002
 Date: May 1998
 Scale: 1" = 5'

Engr.: CRY, DAS
 Tech.: DIM
 Sheet No. 64 of 94

CROSS SECTIONS

FILE: \SECTIONS\ PLOT: 5-27-98 ACADWIN 17 STATE: 5