


FHWA REGION NO.	STATE	PROJECT NO.	YEAR	SHEET NO.	TOTAL SHEETS
7	KANSAS	87 N-0137-01	99	66	74

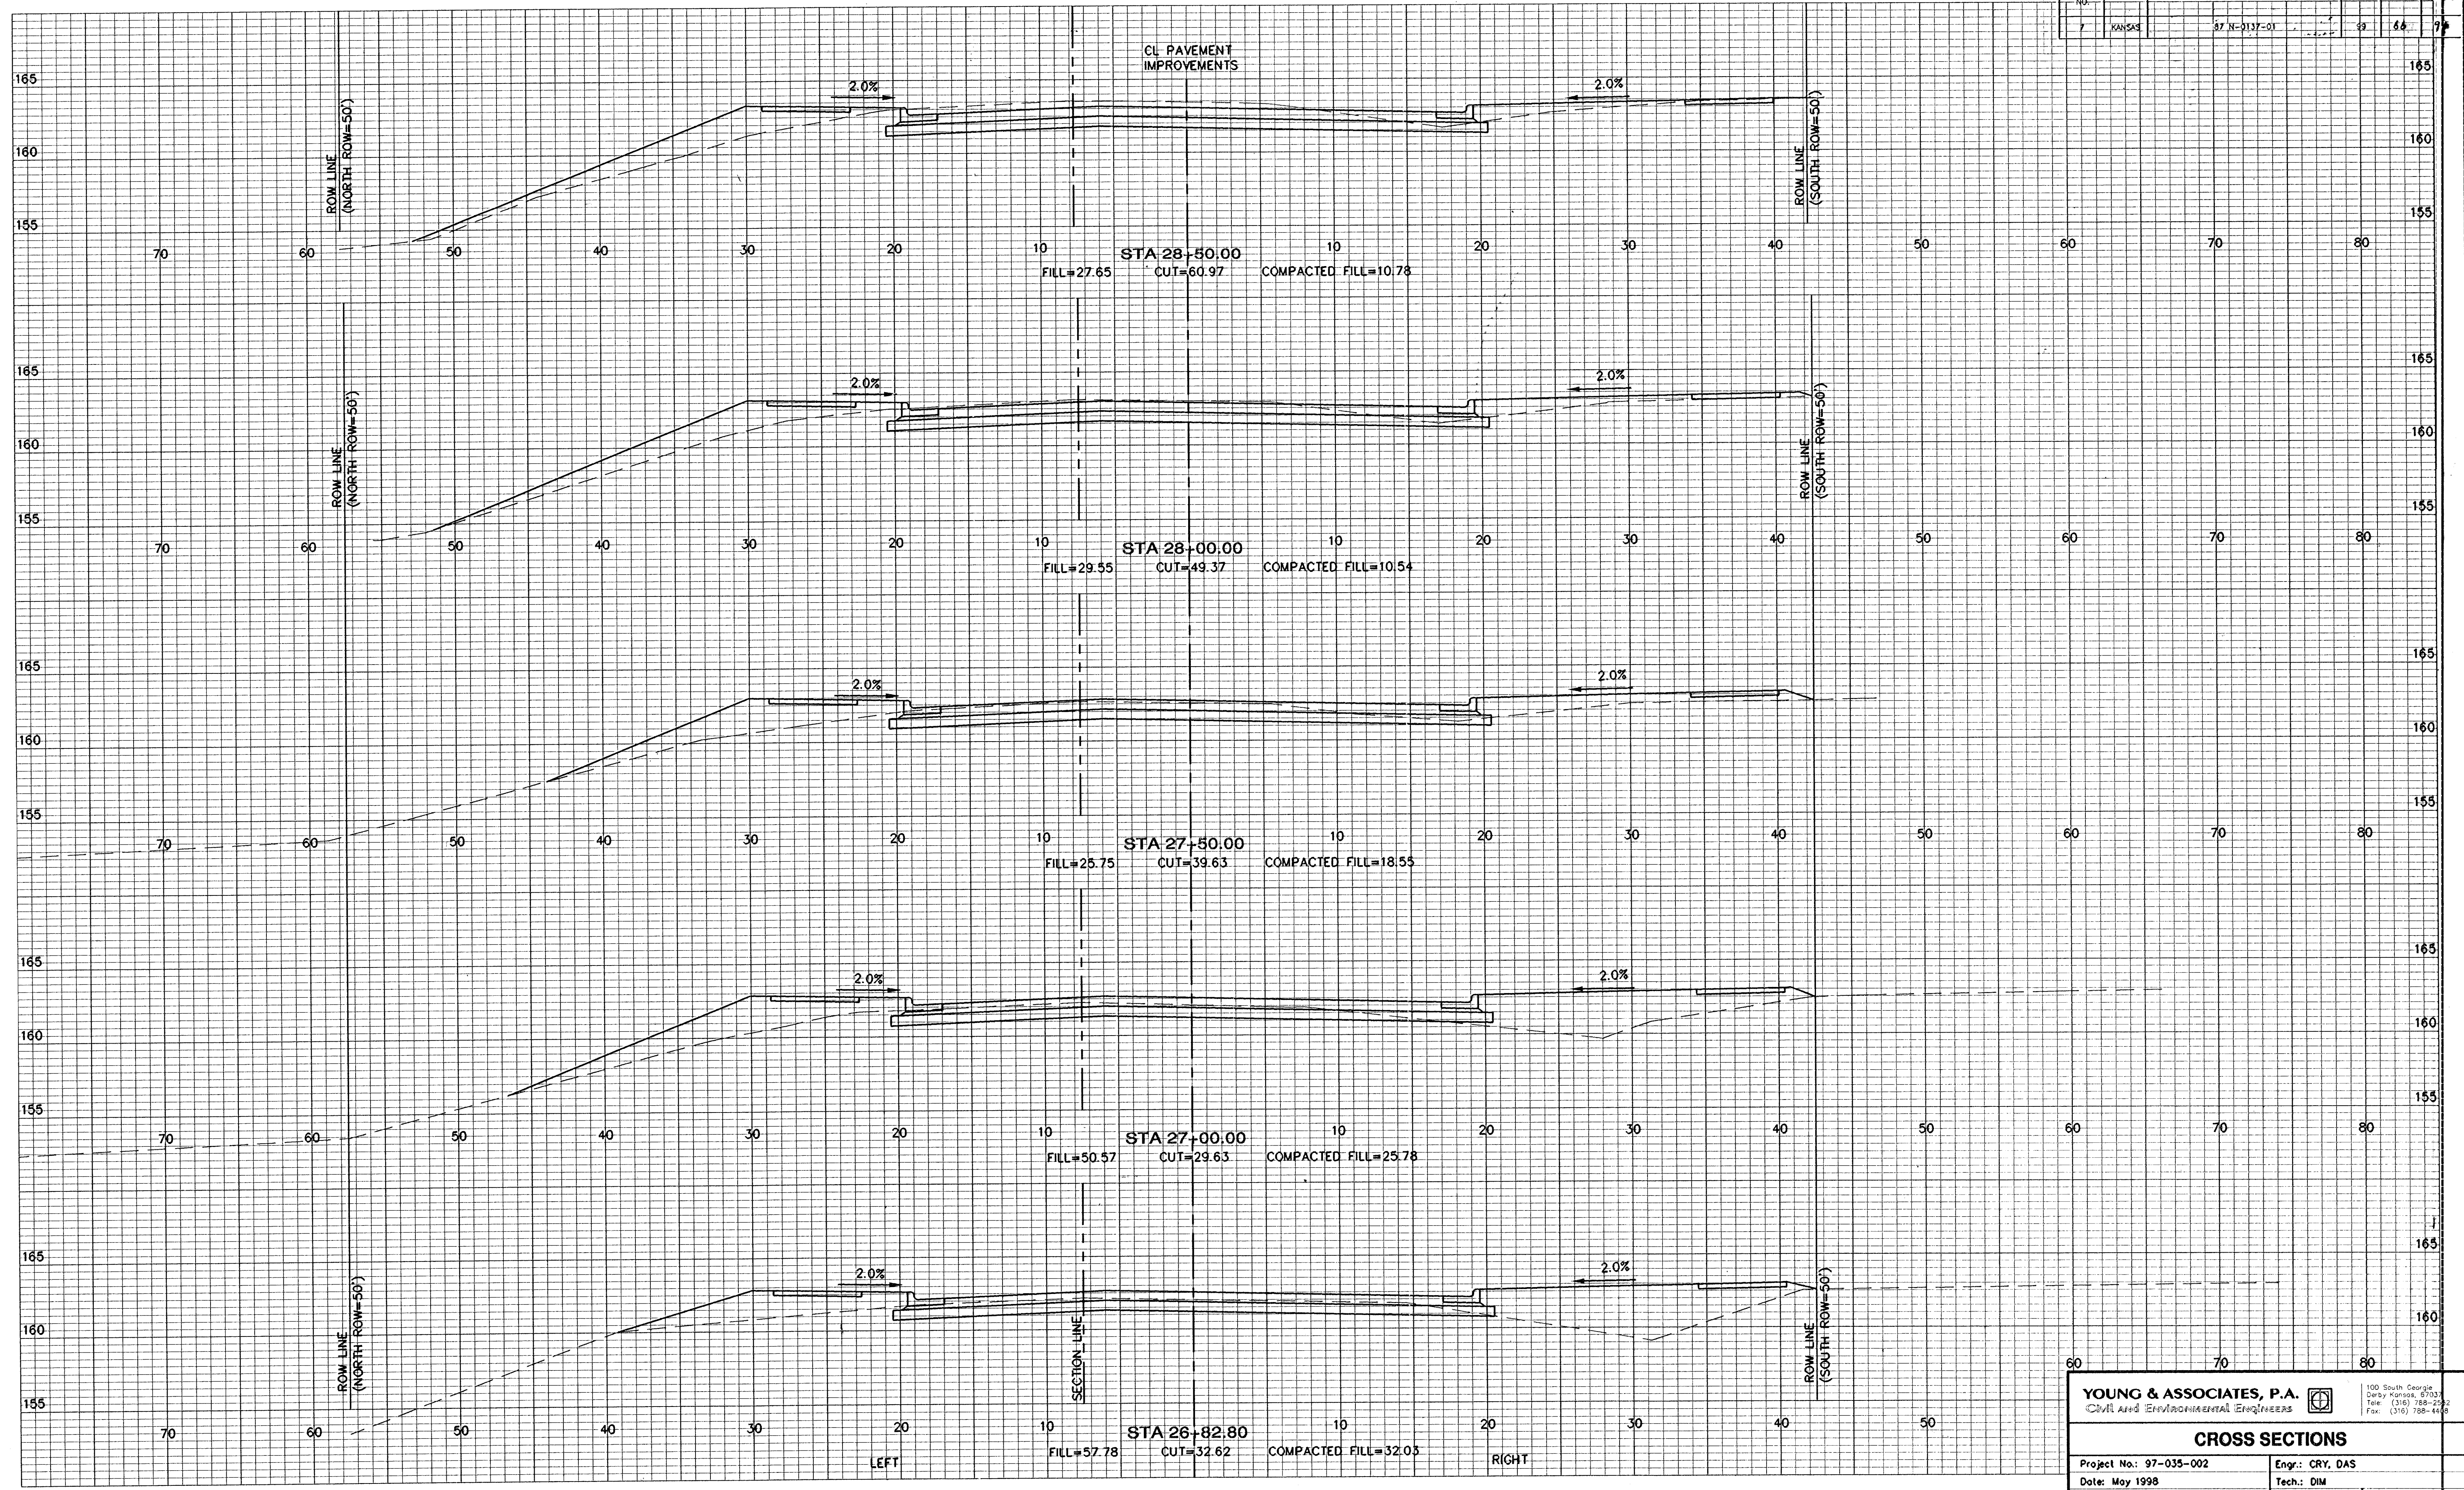

YOUNG & ASSOCIATES, P.A.
 Civil and Environmental Engineers
 100 South Georgia
 Derby Kansas, 67037
 Tel: (316) 788-2232
 Fax: (316) 788-4168

CROSS SECTIONS

Project No.: 97-035-002 Engr.: CRY, DAS
 Date: May 1998 Tech.: DIM
 Scale: 1" = 5' Sheet No. 66 of 74

FILE: NSC011.dwg PLOT: 5-27-98 LAYOUT: 12 STA 1"=5'