


FILE: KST0116.dwg PLOT: 6/27/98 ACAD: 12 STAFF: 1/5

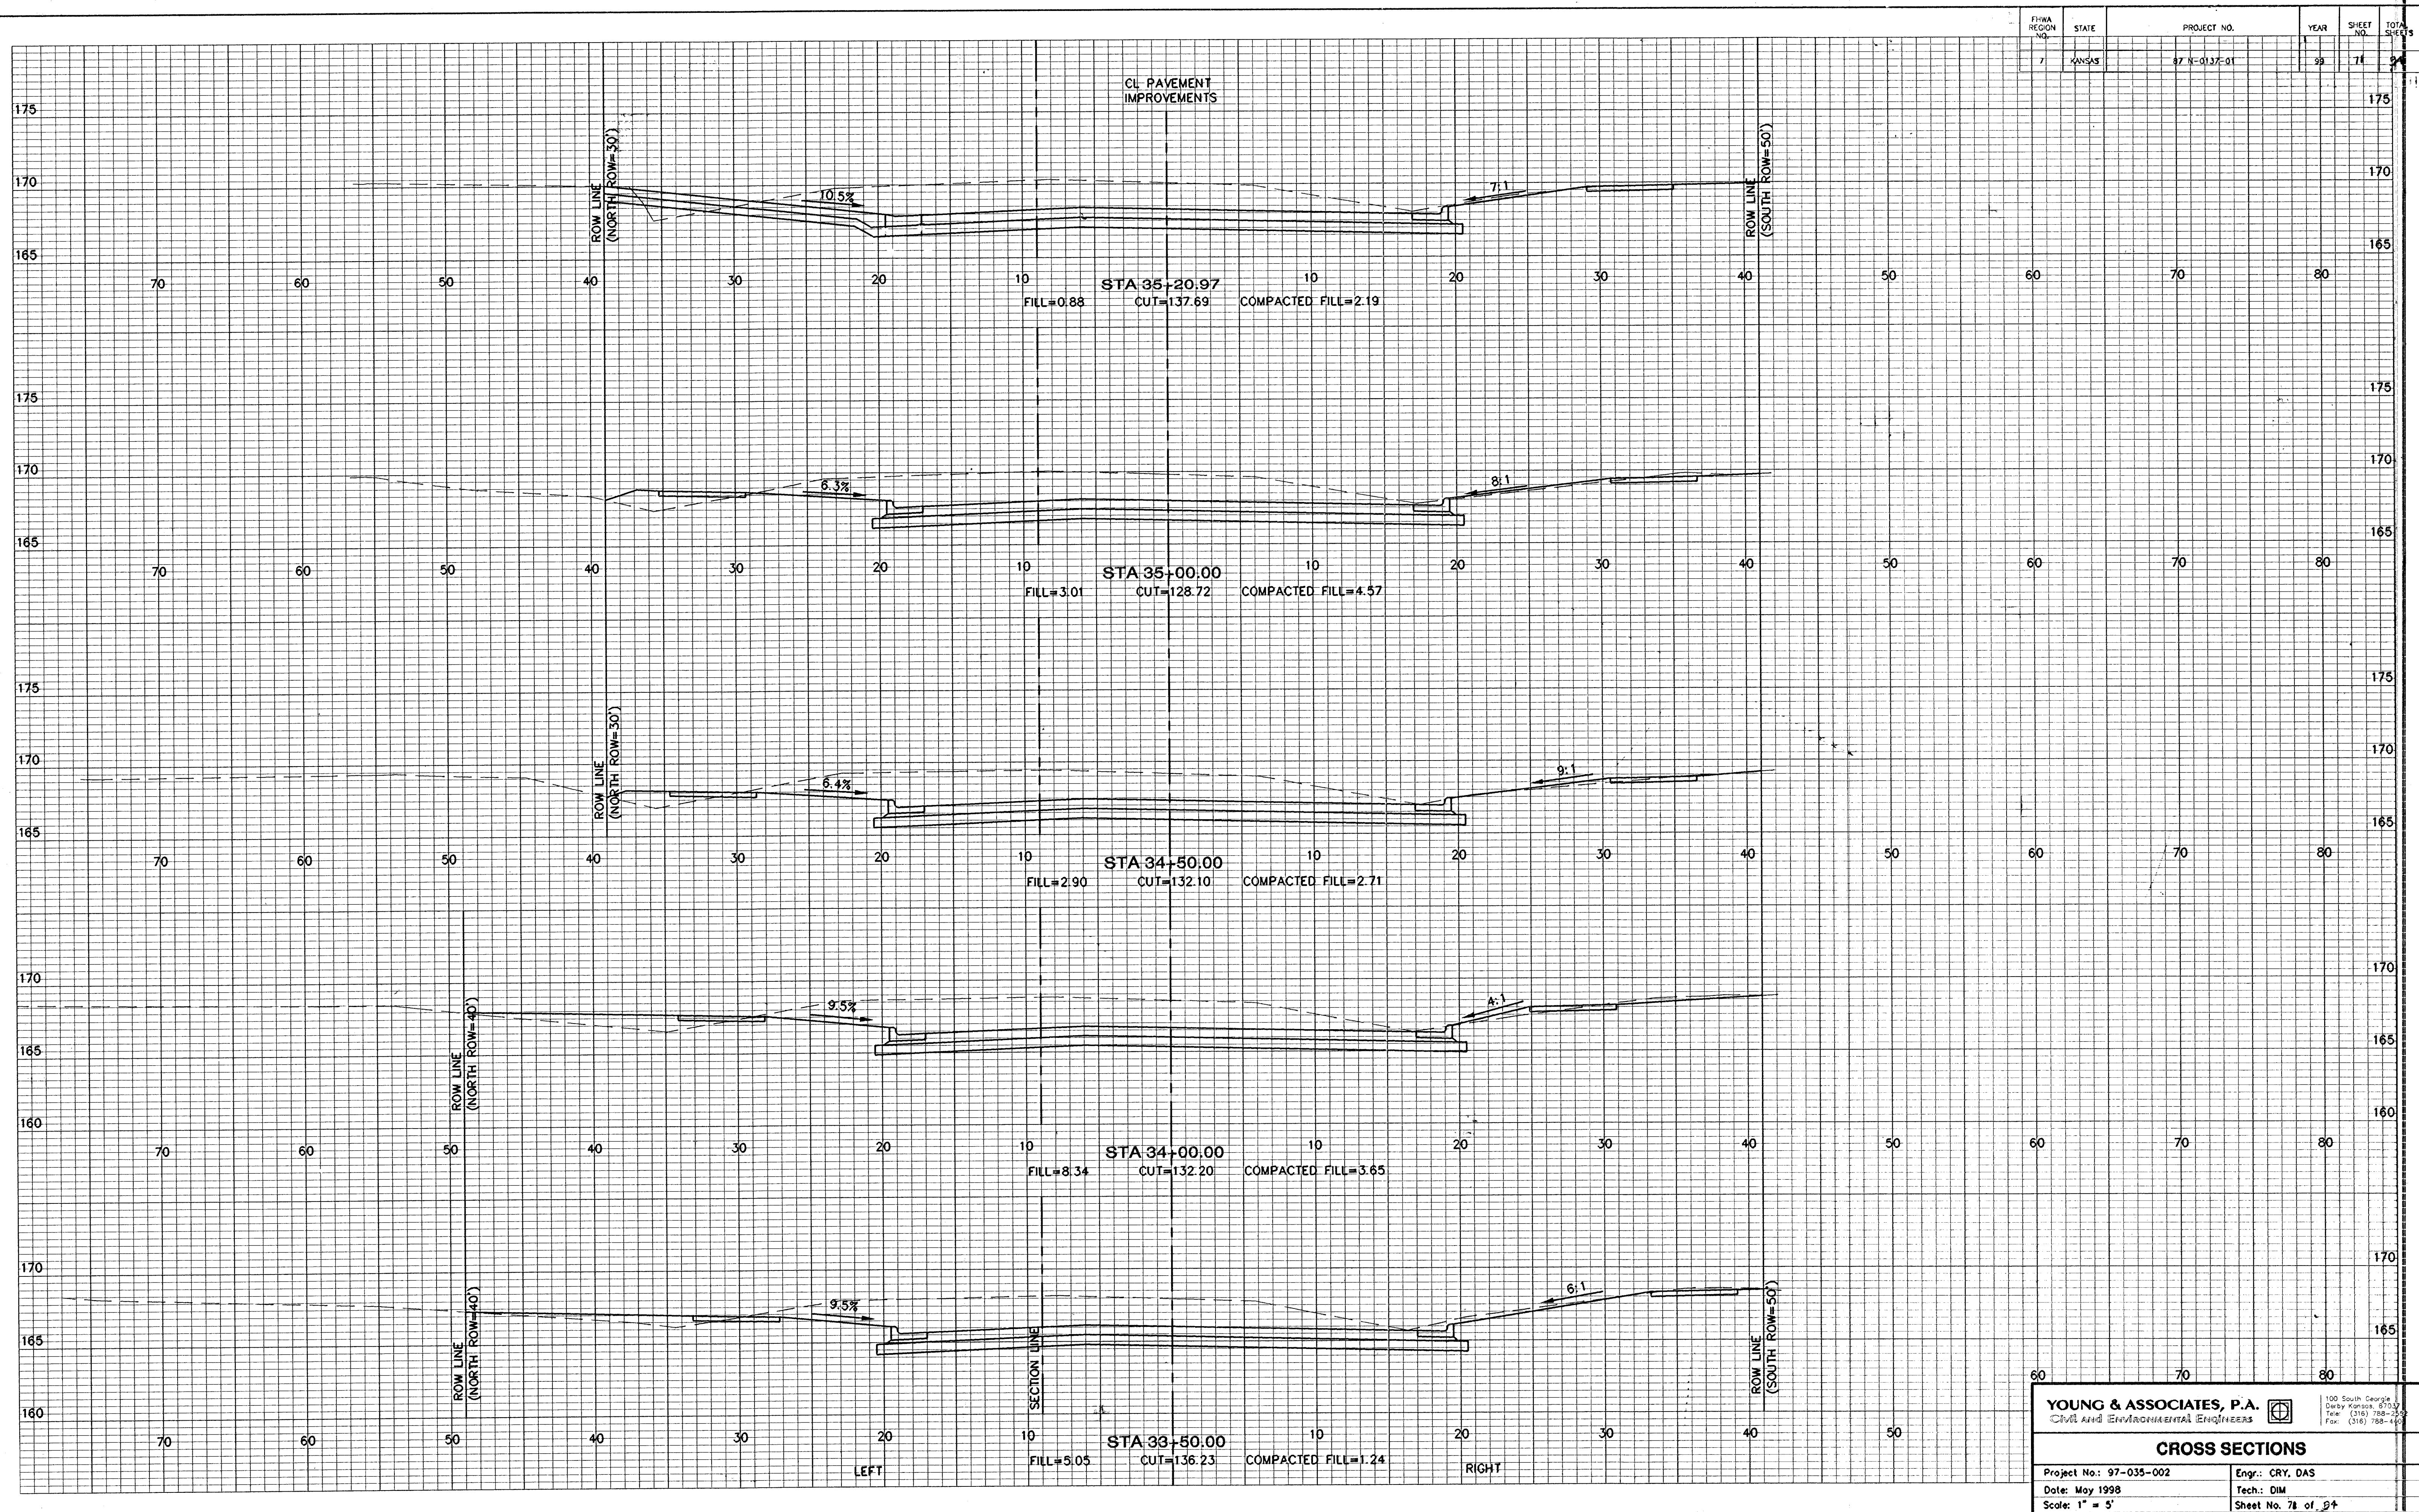

YOUNG & ASSOCIATES, P.A.
CIVIL AND ENVIRONMENTAL ENGINEERS

100 South Georgia
Dorcy, Kansas, 67031
Tel: (316) 788-2200
Fax: (316) 788-1400

CROSS SECTIONS

Project No.: 97-035-002 Engr.: CRY, DAS
Date: May 1998 Tech.: DIM
Scale: 1" = 5' Sheet No. 78 of 94