


FHWA REGION NO.	STATE	PROJECT NO.	YEAR	SHEET NO.	TOTAL SHEETS
7	KANSAS	97-N-0137-01	99	73	84

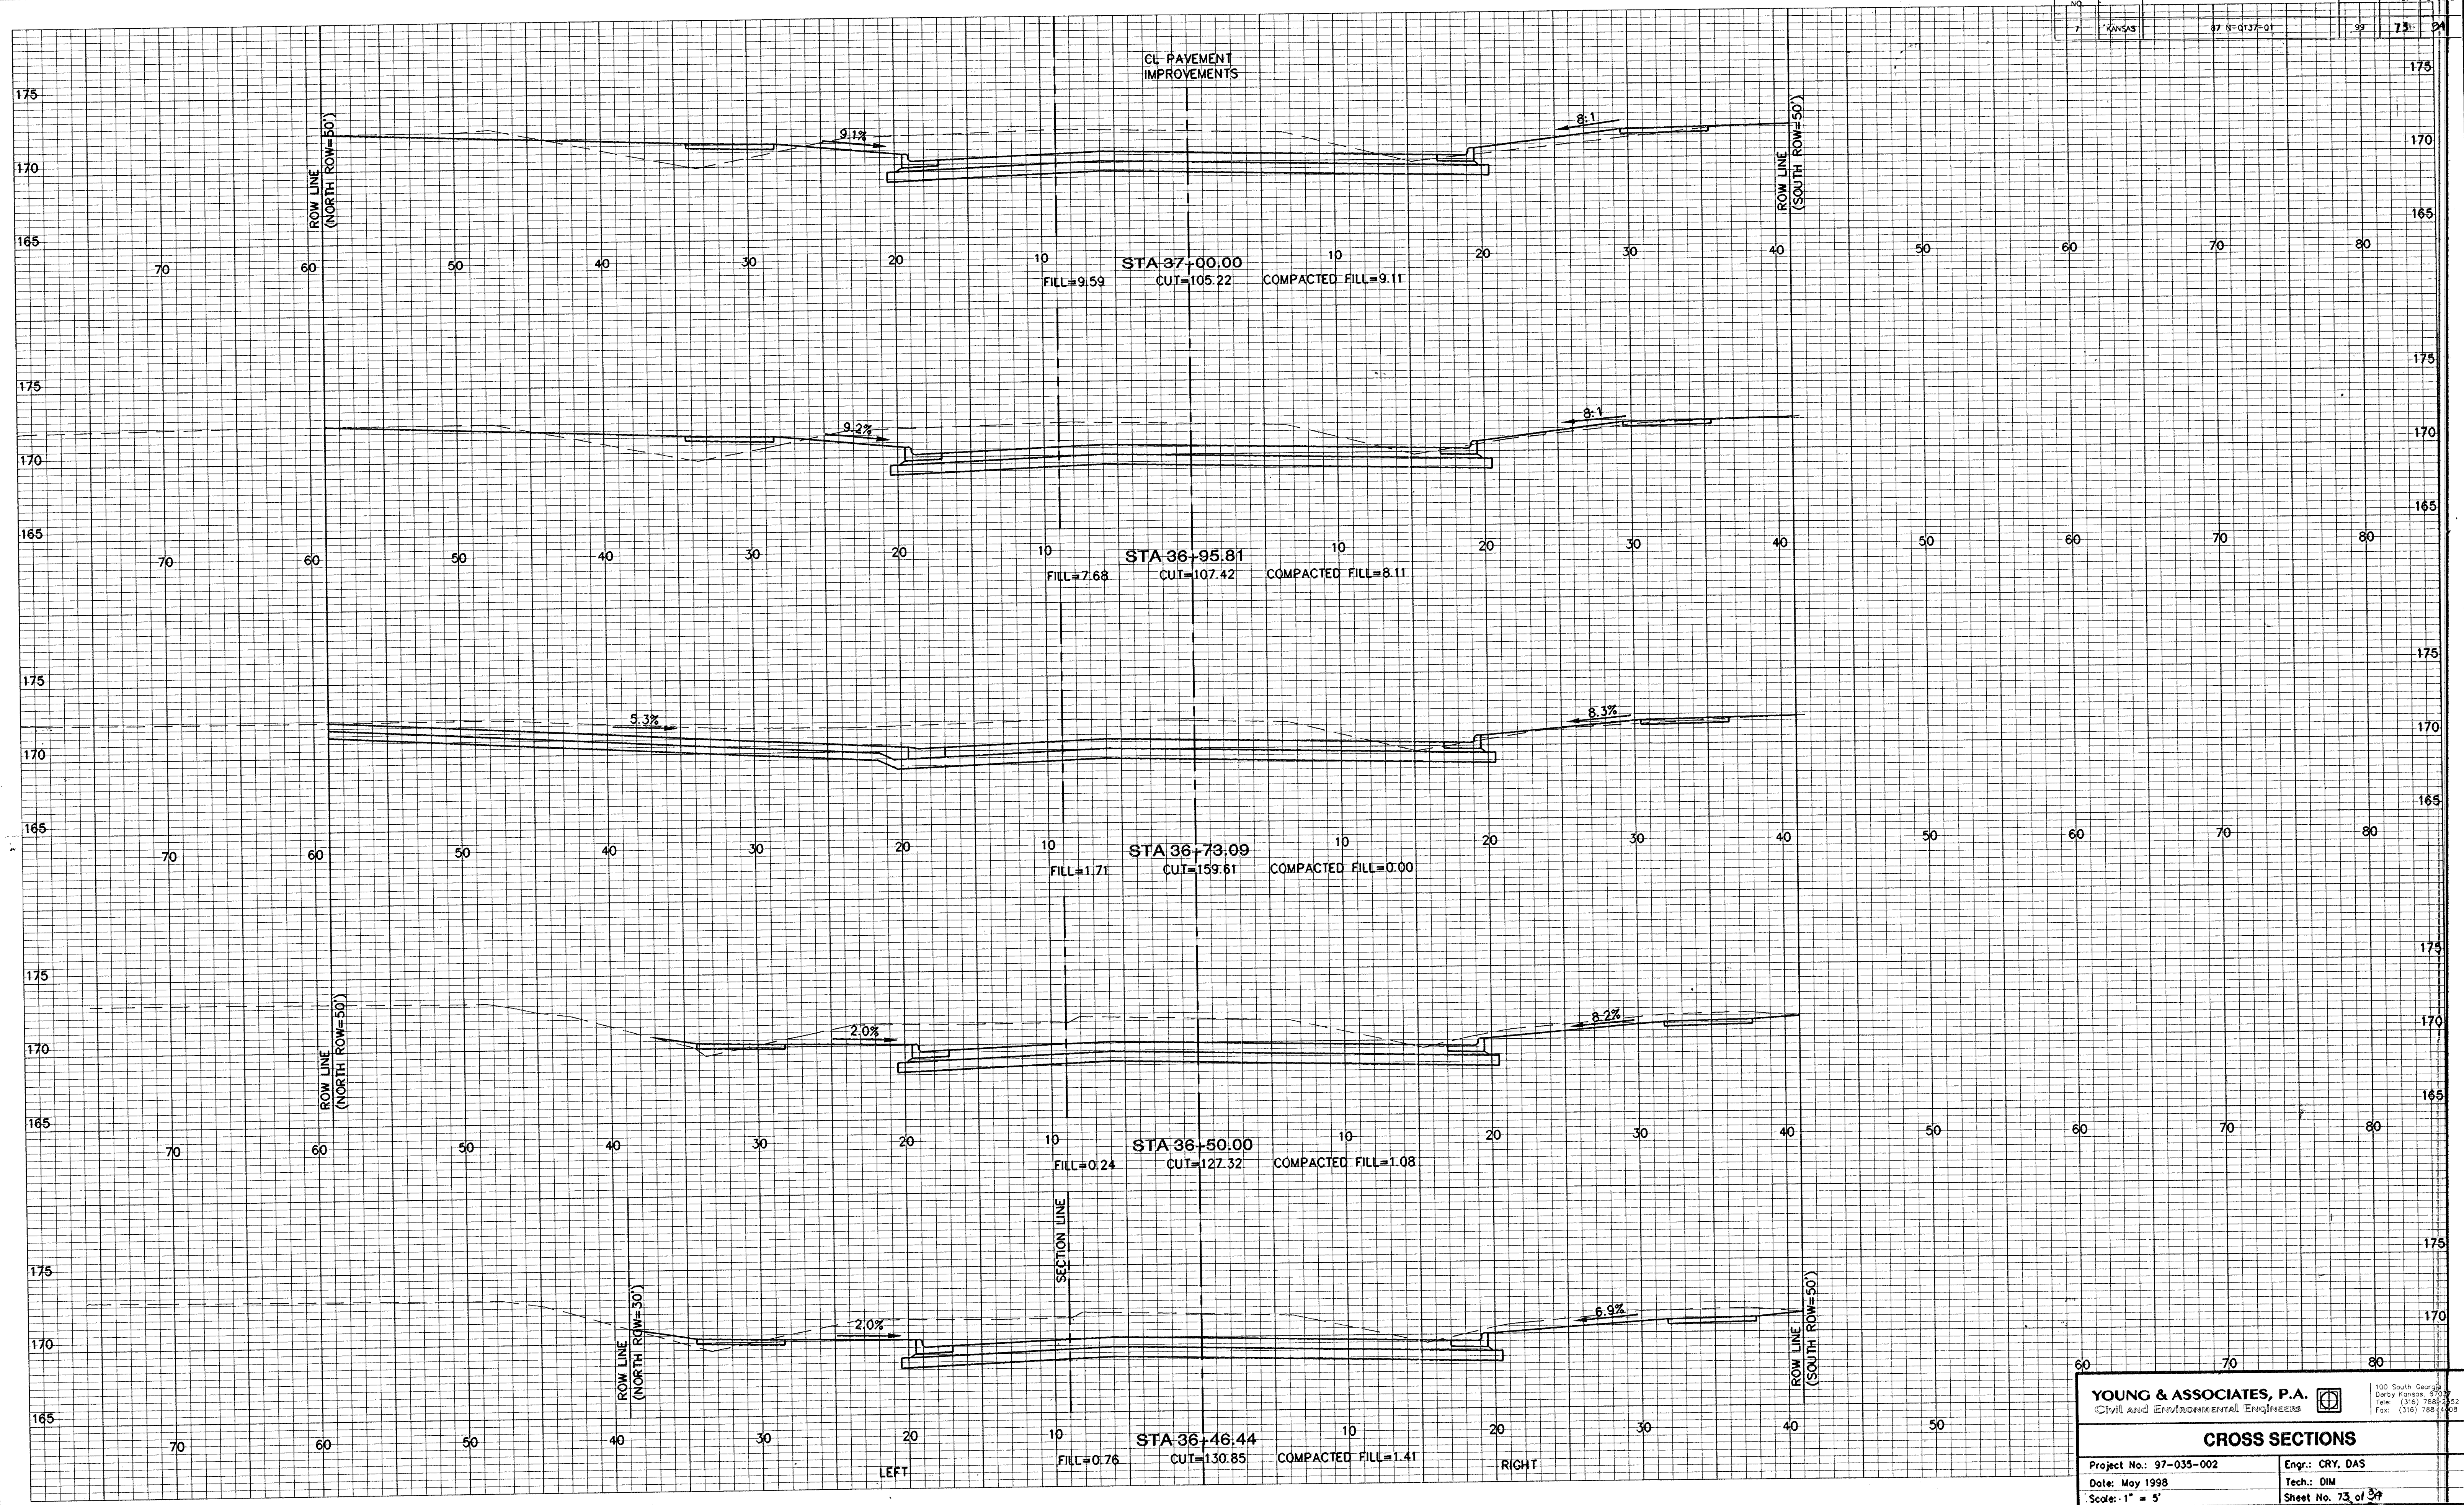

YOUNG & ASSOCIATES, P.A.
 Civil and Environmental Engineers

100 South Georgia
 Derby Kansas, 66037
 Tel: (316) 788-2552
 Fax: (316) 788-1408

CROSS SECTIONS

Project No.: 97-035-002

Date: May 1998

Scale: 1" = 5'

Engr.: CRY, DAS

Tech.: DIM

Sheet No. 73 of 84

FILE: XSC0138.dwg PLOT: 5-27-98 ACADLIN: 1/2 SCALE: 1"=5'