


FHWA REGION NO.	STATE	PROJECT NO.	YEAR	SHEET NO.	TOTAL SHEETS
7	KANSAS	97-035-01	98	14	94

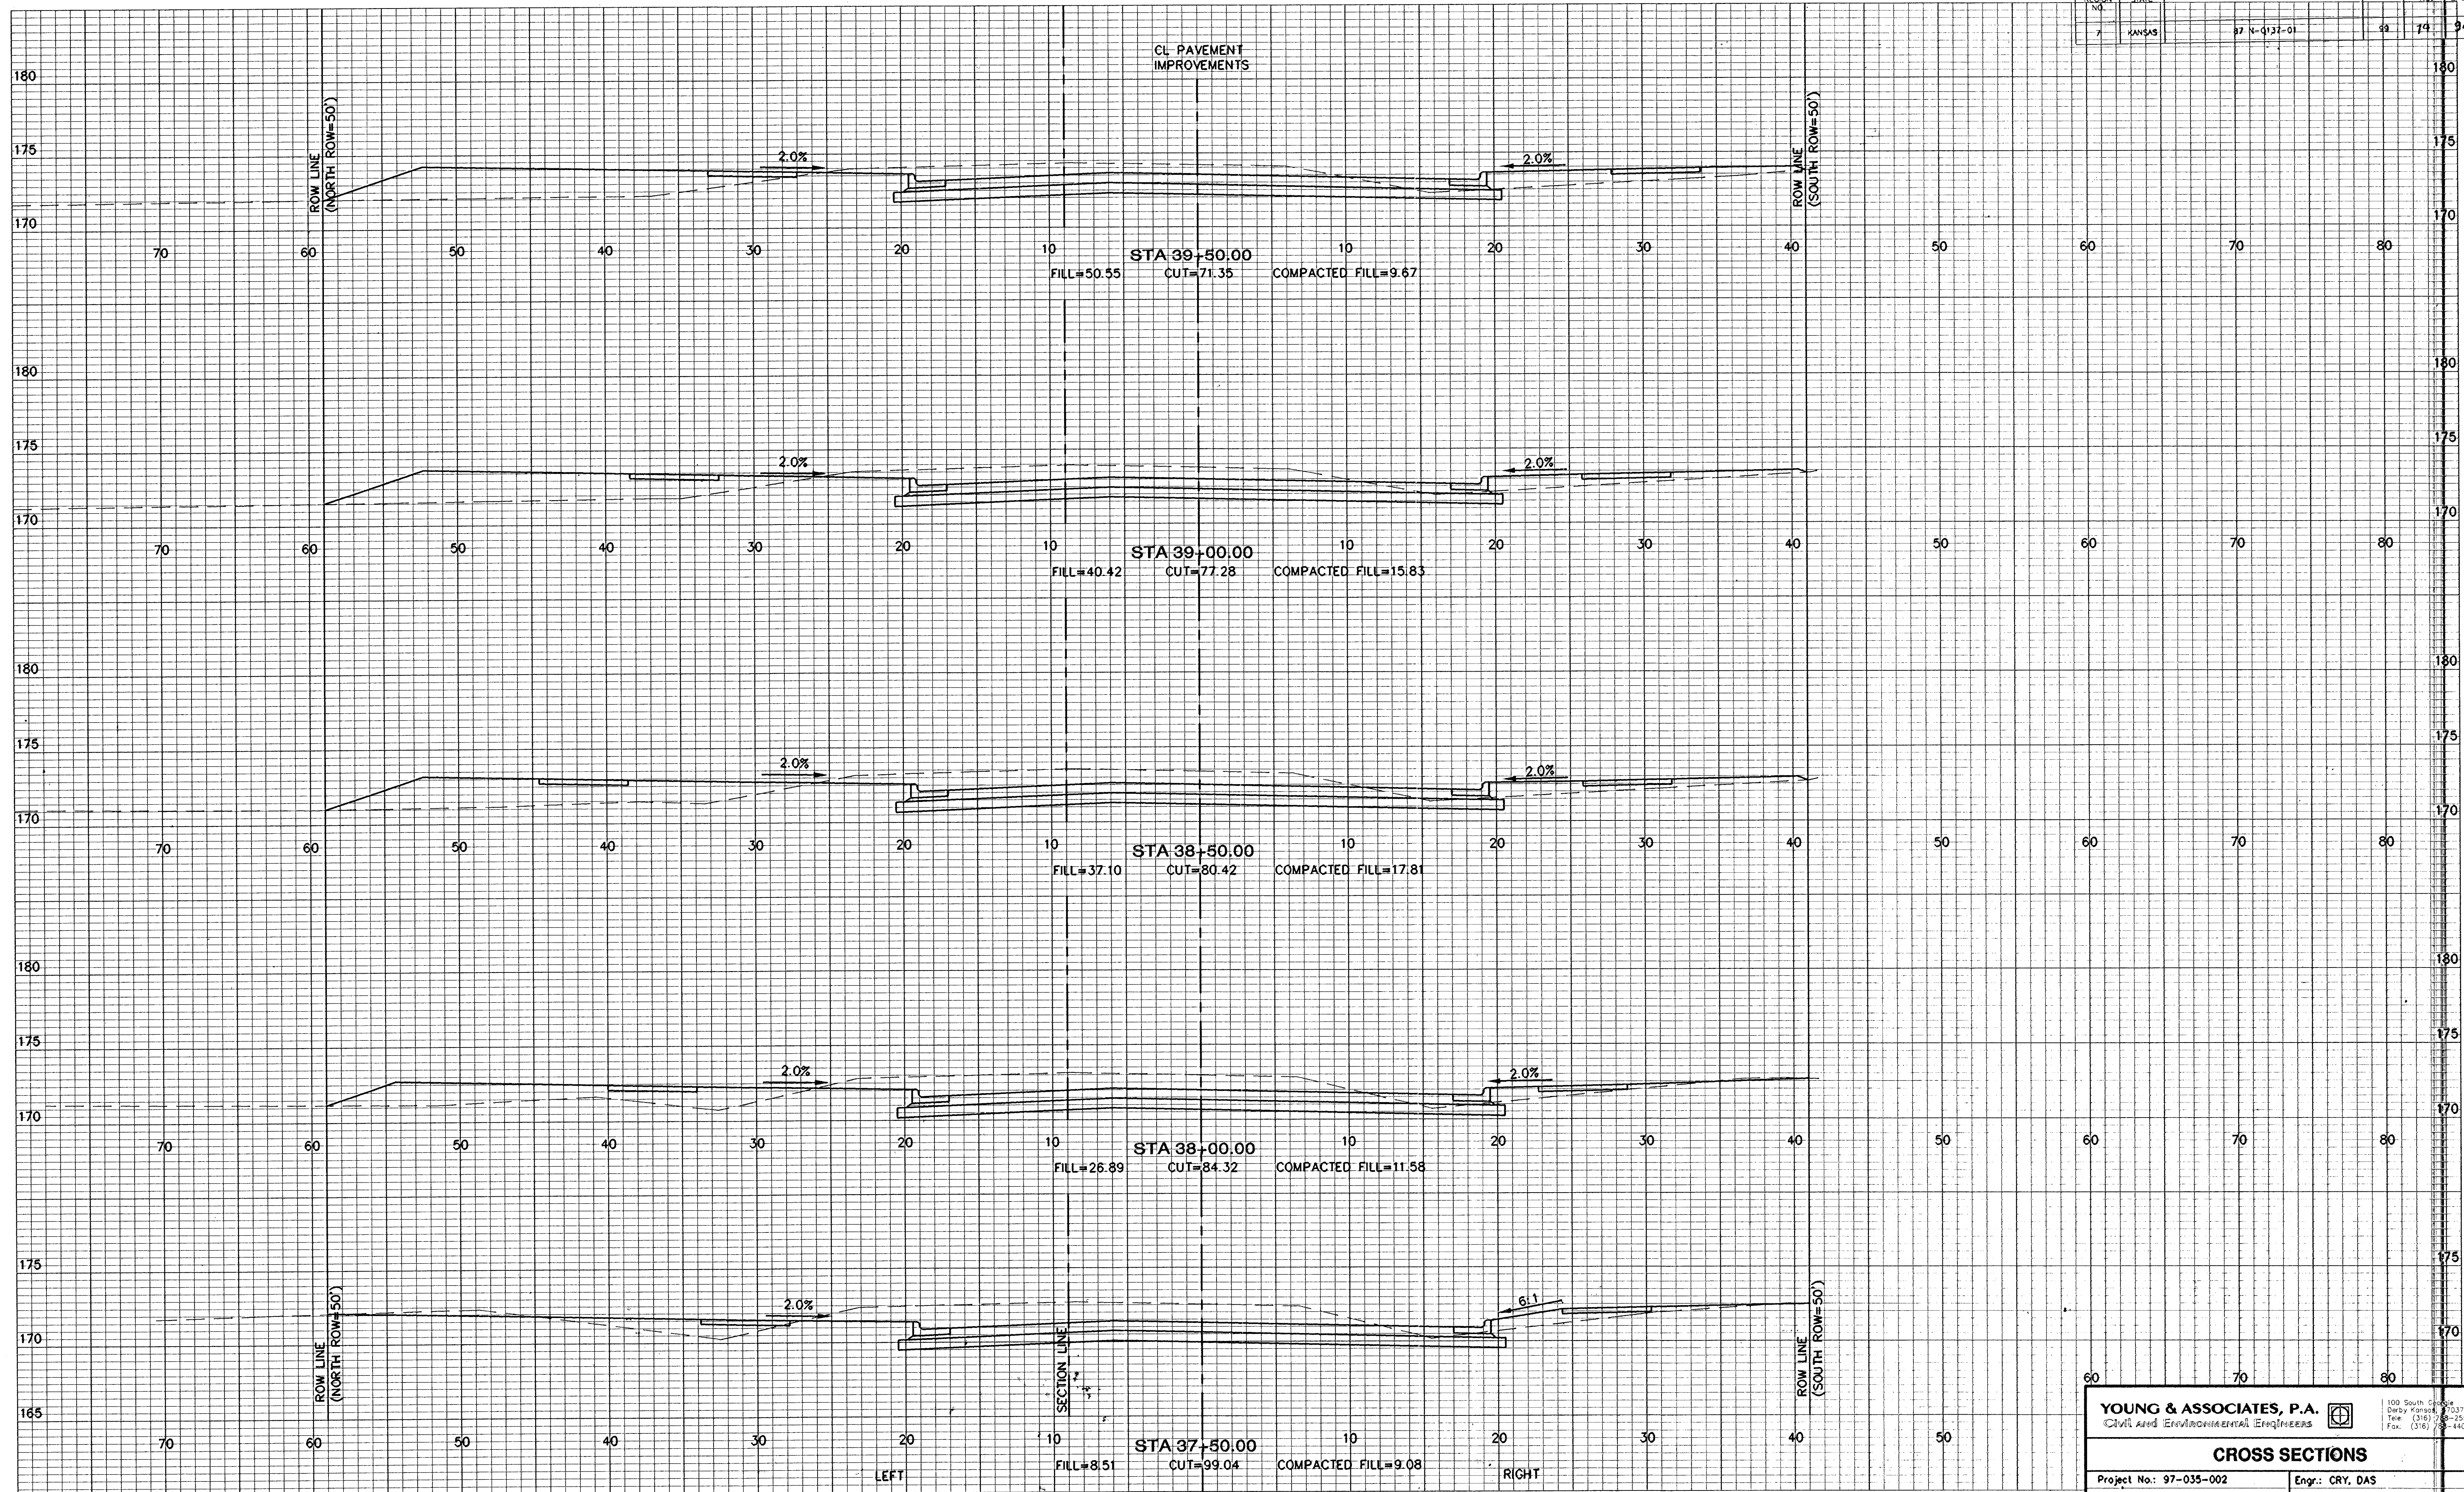

YOUNG & ASSOCIATES, P.A.
Civil and Environmental Engineers

100 South George
Dorcy Kansas 67037
Tel: (316) 788-2552
Fax: (316) 788-1408

CROSS SECTIONS

Project No.: 97-035-002	Engr.: CRY, DAS
Date: May 1998	Tech.: DIM
Scale: 1" = 5'	Sheet No. 14 of 94