


FHWA REGION NO.	STATE	PROJECT NO.	YEAR	SHEET NO.	TOTAL SHEETS
7	KANSAS	97-N-0132-0	99	75	94

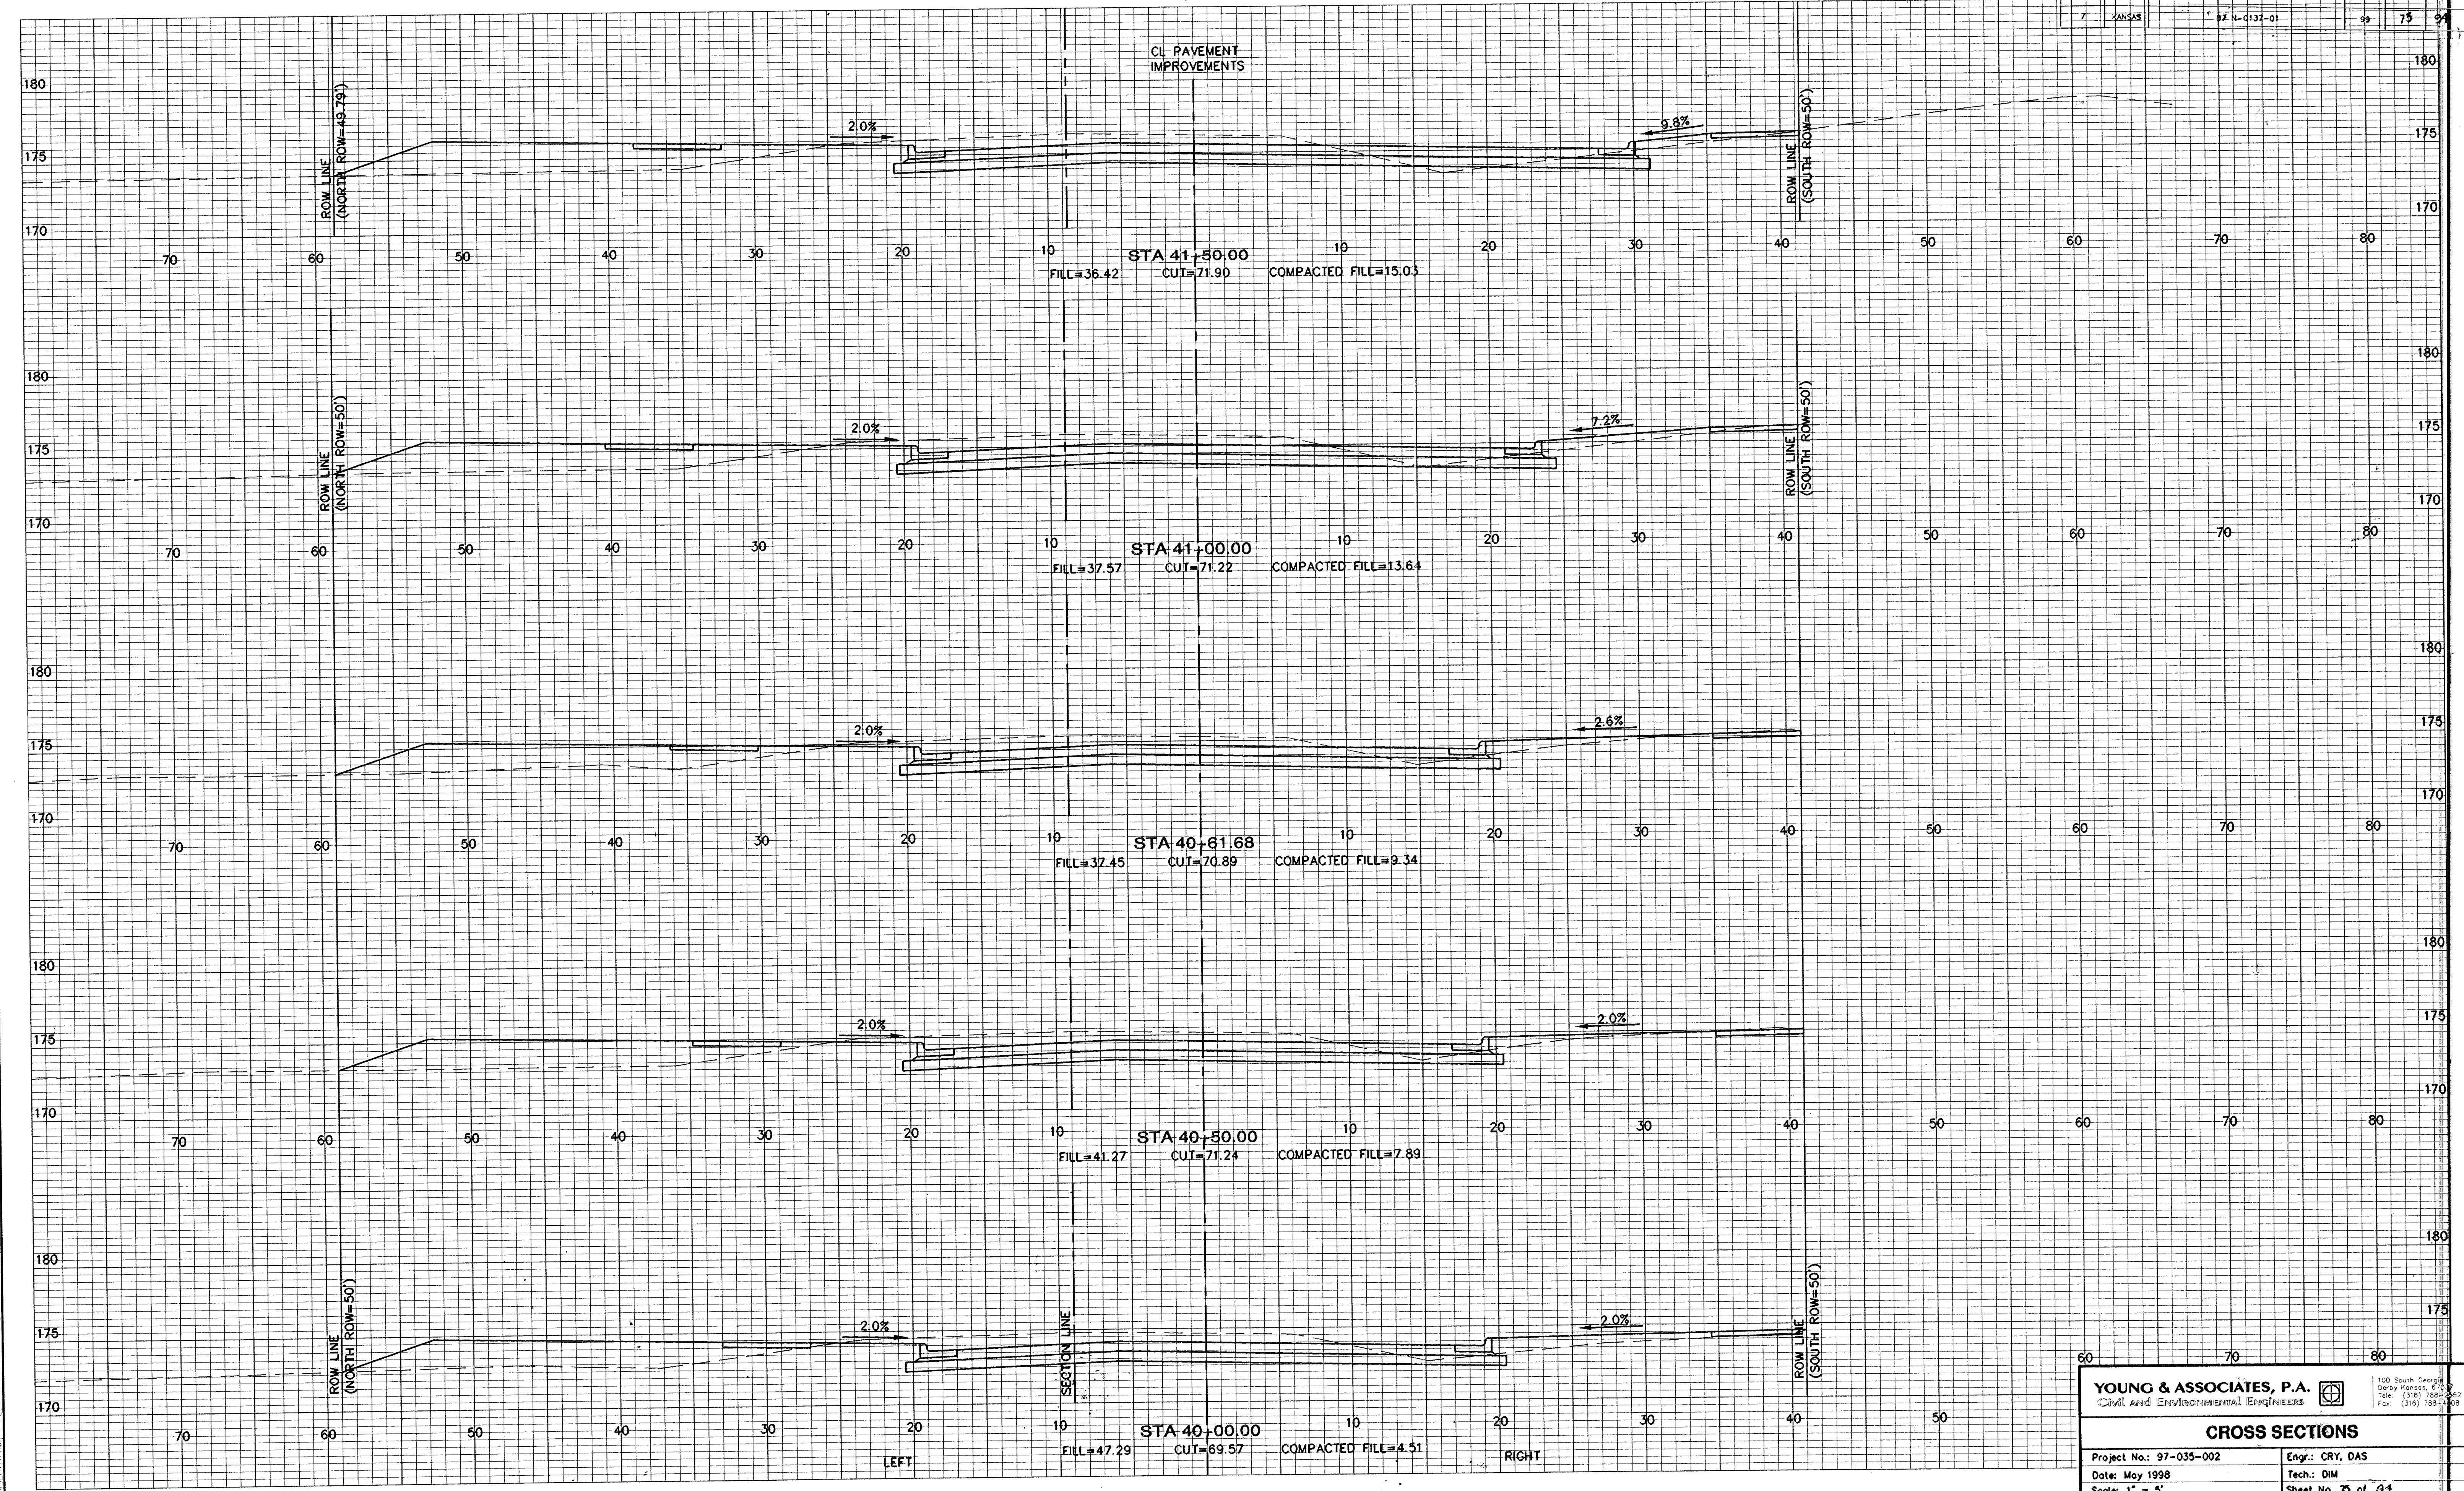

YOUNG & ASSOCIATES, P.A.
 Civil and Environmental Engineers

100 South Georgia
 Derby Kansas, 67039
 Tel: (316) 788-2552
 Fax: (316) 788-1868

CROSS SECTIONS
 Project No.: 97-035-002
 Date: May 1998
 Scale: 1" = 5'

Engr.: CRY, DAS
 Tech.: DIM
 Sheet No. 75 of 94

FILE: XSECT75.DWG PLOT: 5-07-98 A324DWG.r12 SCALE: 1"=5'