


FHWA REGION NO.	STATE	PROJECT NO.	YEAR	SHEET NO.	TOTAL SHEETS
7	KANSAS	97-N-0137-01	99	80	94

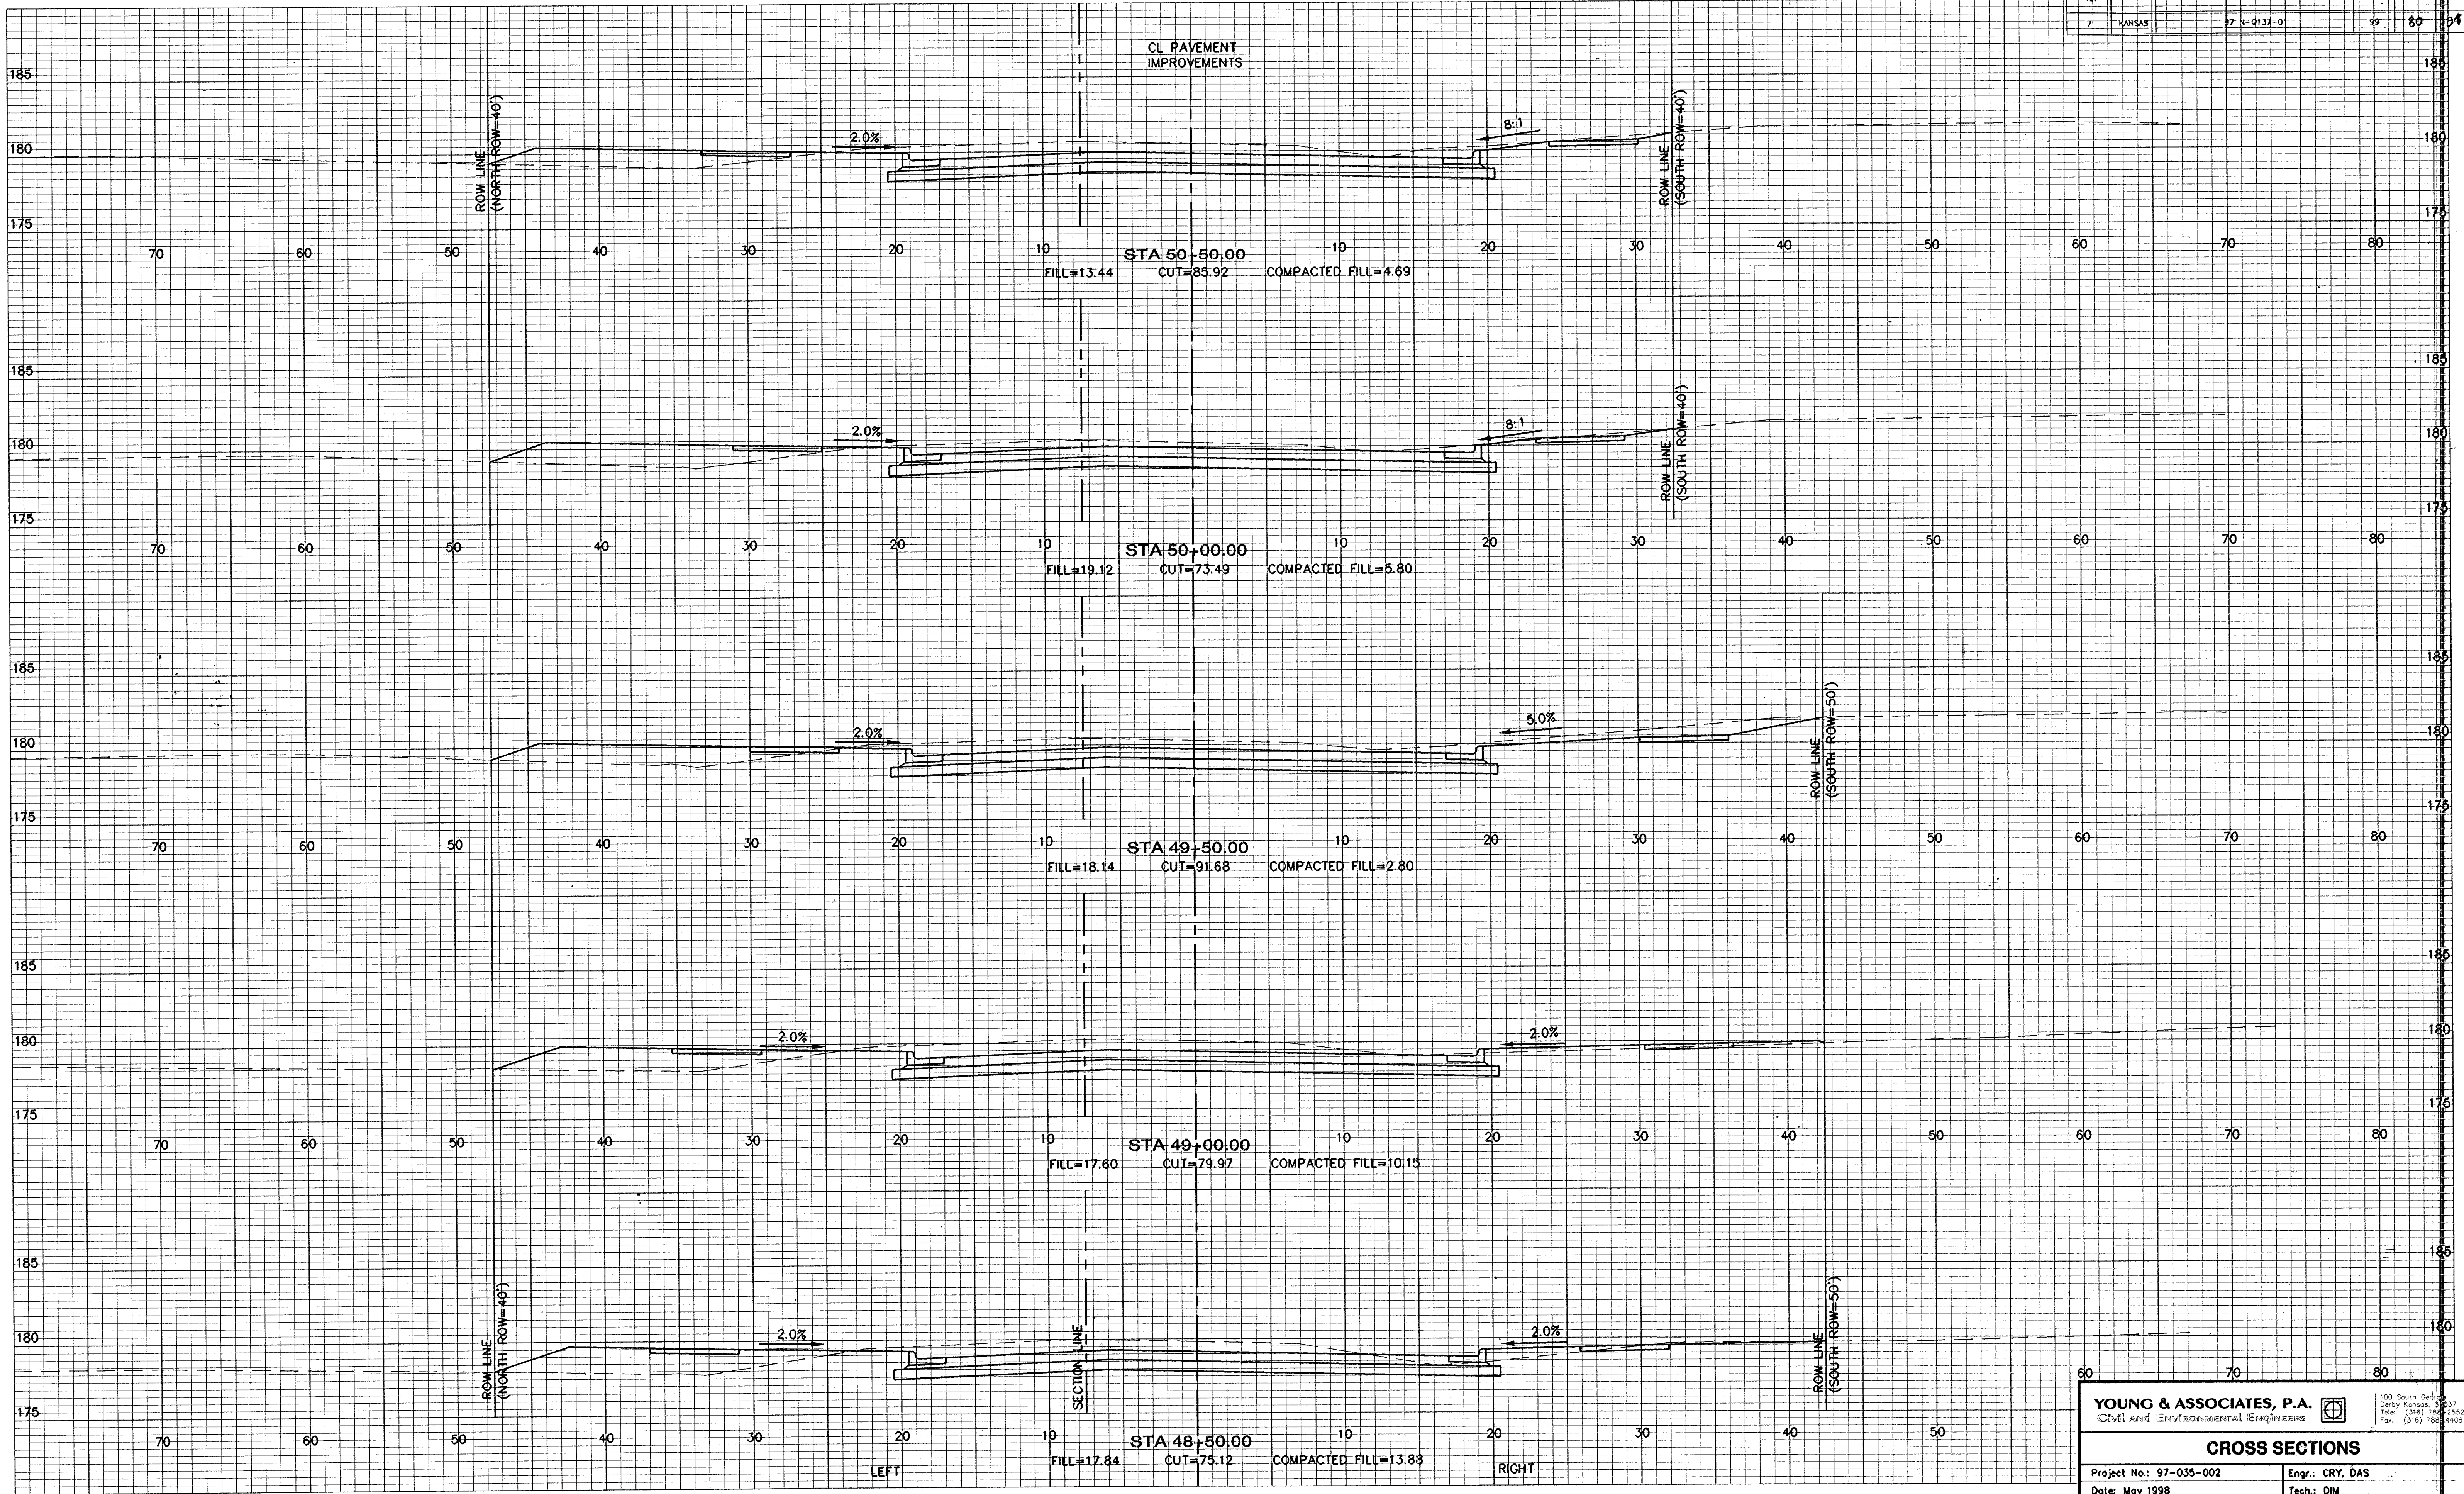

YOUNG & ASSOCIATES, P.A.
CIVIL AND ENVIRONMENTAL ENGINEERS

100 South Geary
Daly City, CA 94014
Tel: (415) 754-2552
Fax: (415) 754-4408

CROSS SECTIONS

Project No.: 97-035-002 Engr.: CRY, DAS
Date: May 1998 Tech.: DIM
Scale: 1" = 5' Sheet No. 80 of 94

FILE: XSECT05.DWG PLOT: 6-27-98 ACADMM:17 SCALE:1"=5'