


FHWA REGION NO.	STATE	PROJECT NO.	YEAR	SHEET NO.	TOTAL SHEETS
7	KANSAS	97 N-0137-01	97	81	84

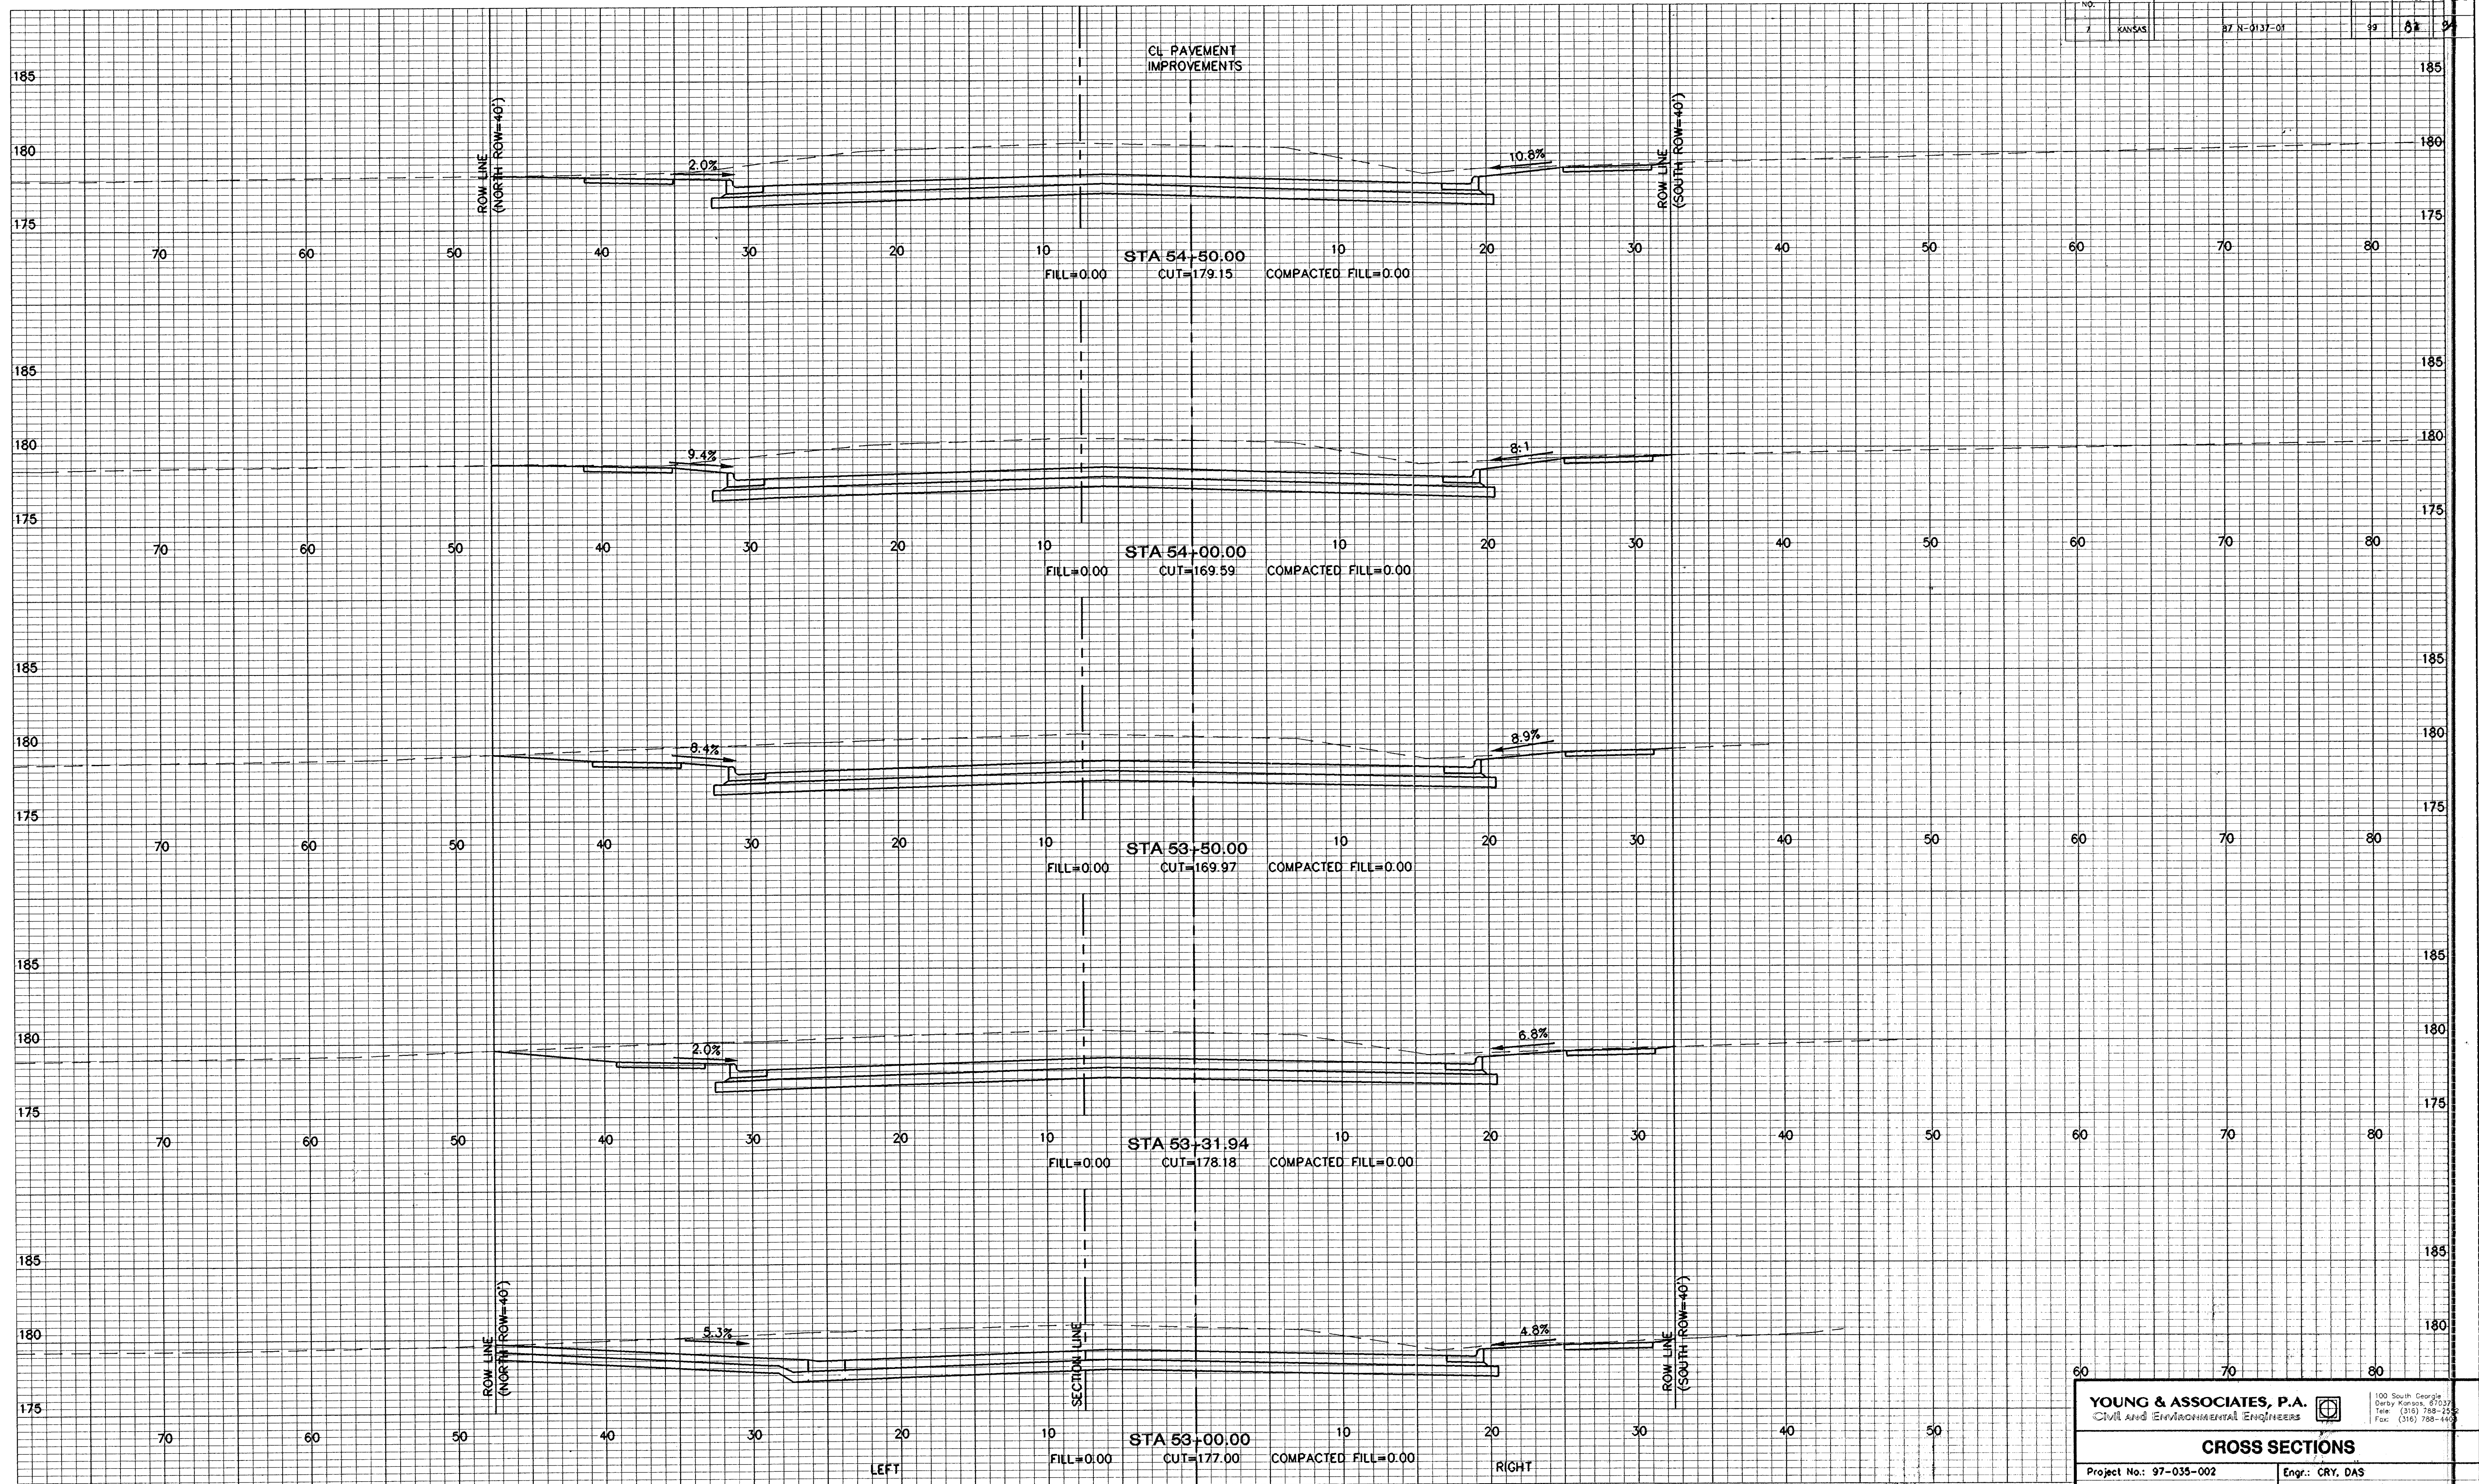

YOUNG & ASSOCIATES, P.A.
Civil and Environmental Engineers

100 South Georgia
Denton, Kansas 67037
Tel: (316) 788-2500
Fax: (316) 788-1400

CROSS SECTIONS

Project No.: 97-035-002
Date: May 1998
Scale: 1" = 5'

Engr.: CRY, DAS
Tech.: DIM
Sheet No. 81 of 84