


FILE: NSCT08.dwg PLOT: 5-27-98 ACADWIN 12 SCALE=5'

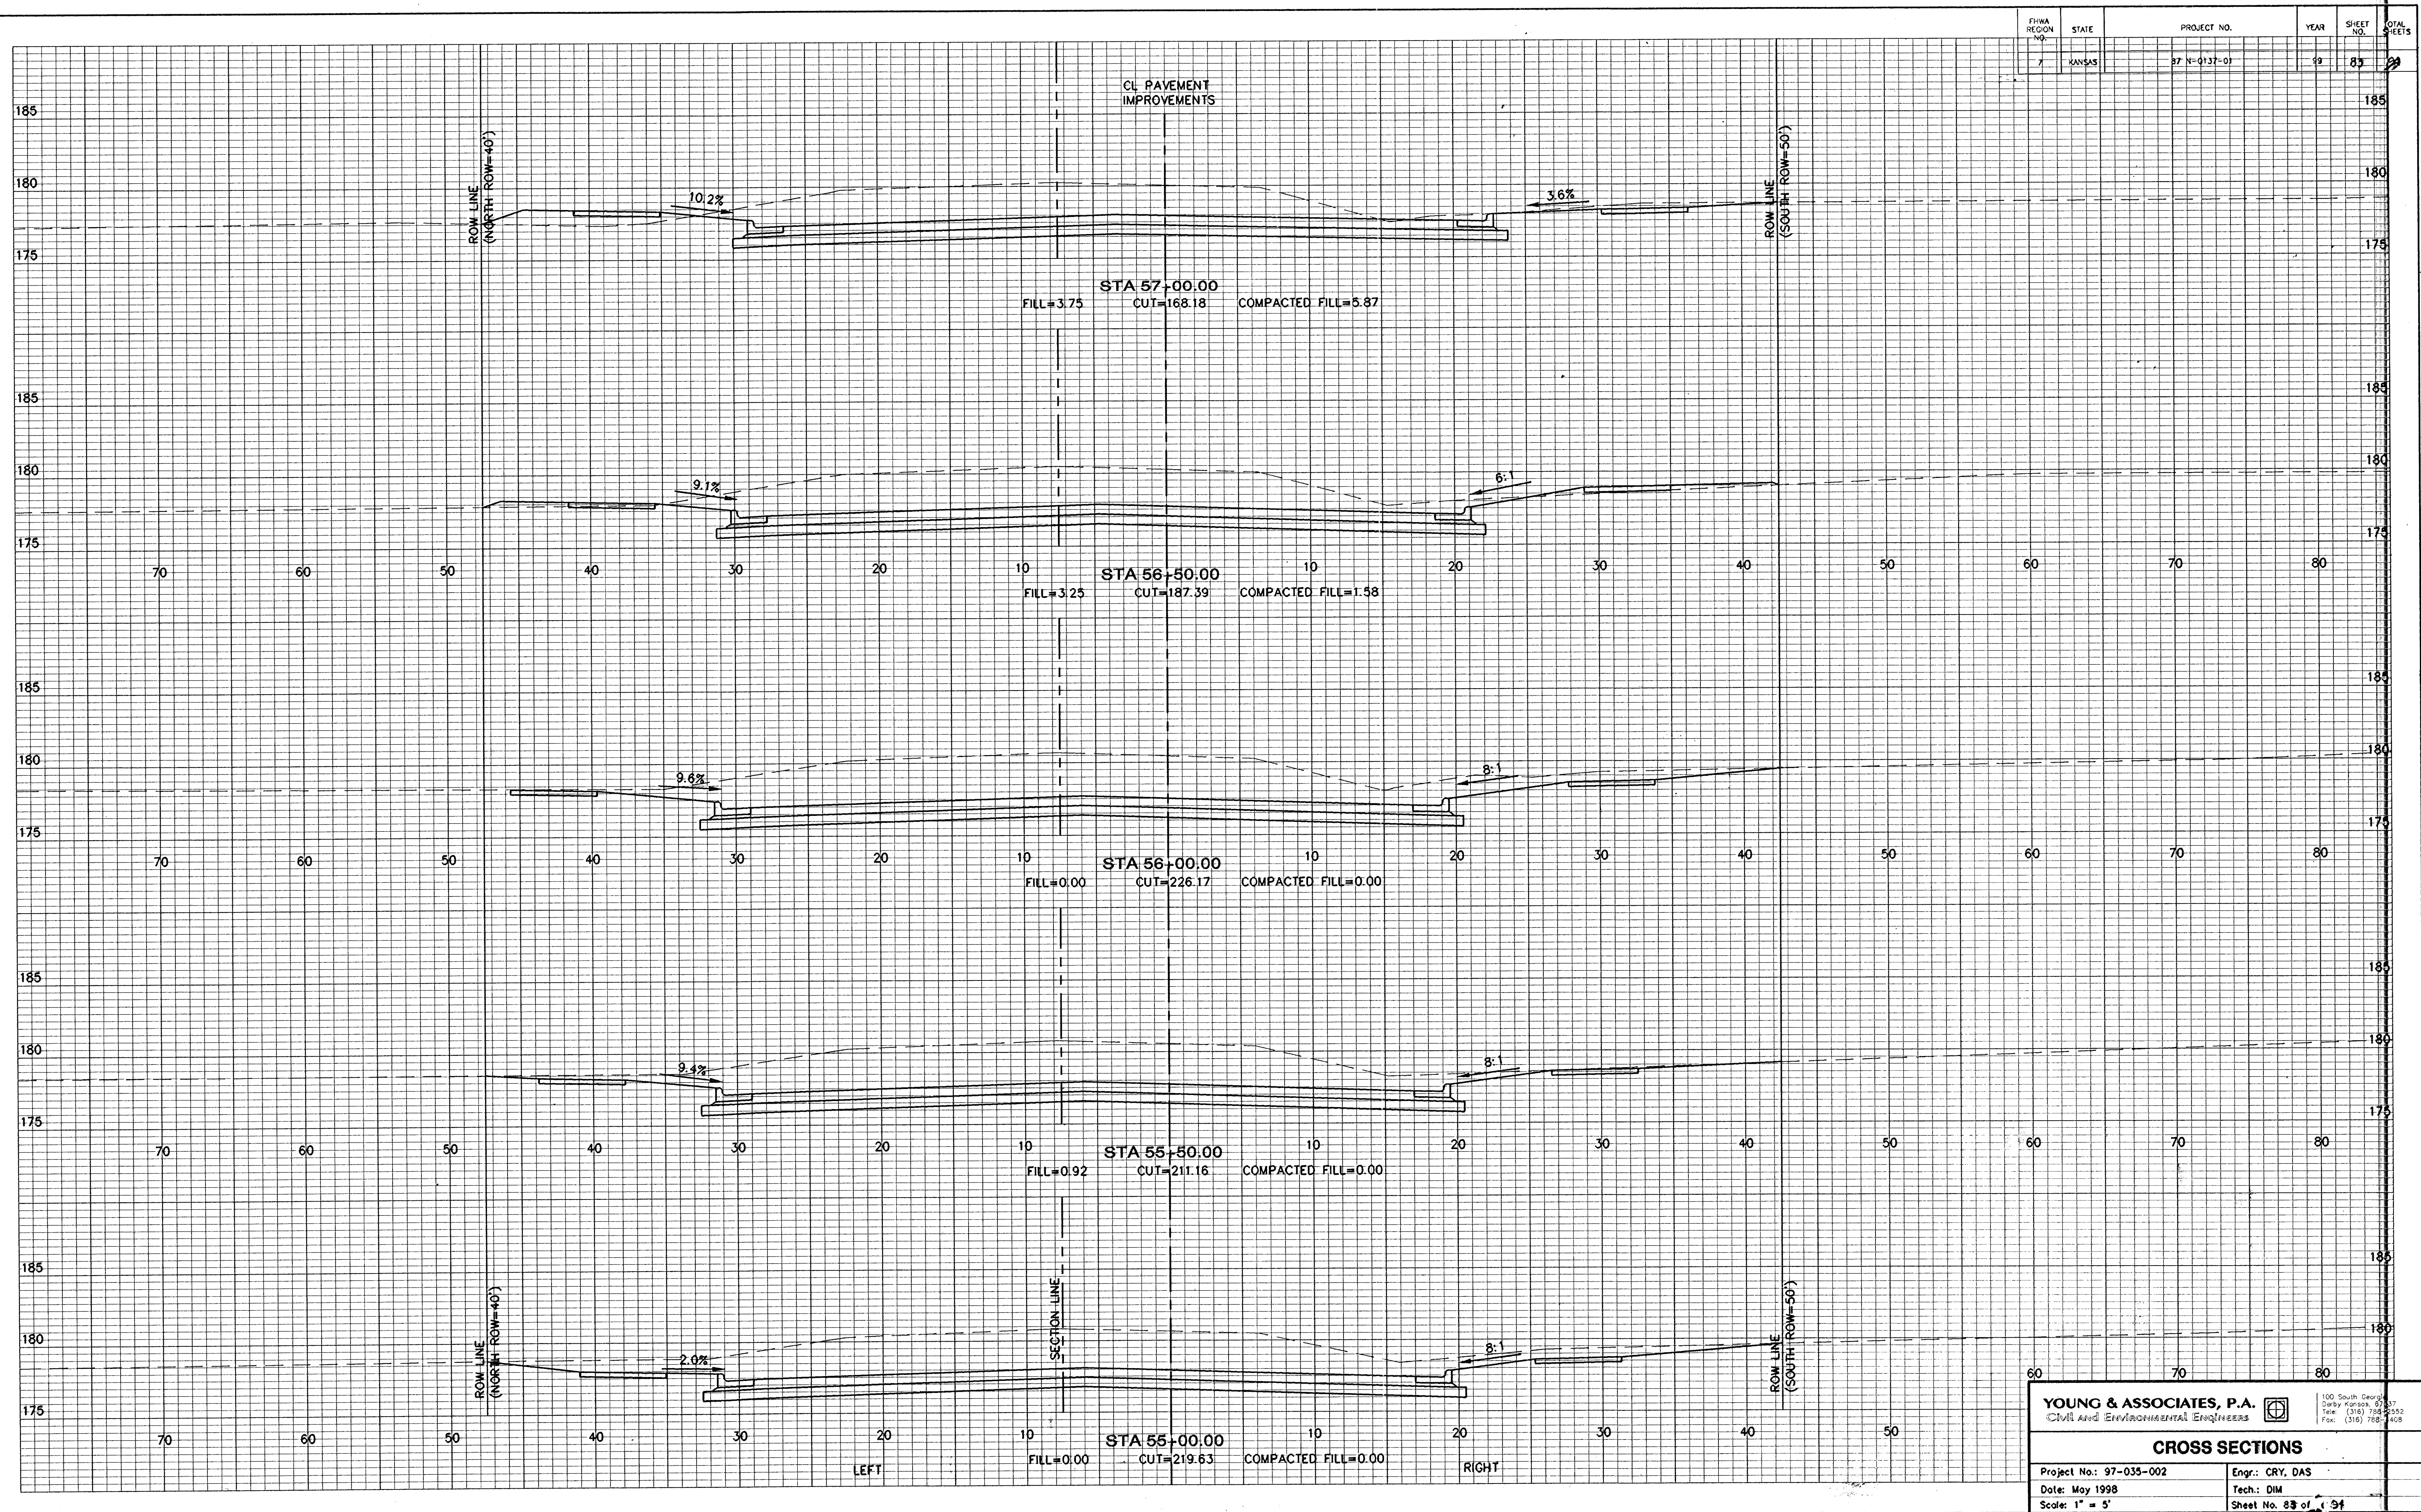

FHWA REGION NO.	STATE	PROJECT NO.	YEAR	SHEET NO.	TOTAL SHEETS
7	KANSAS	97 N-0137-01	99	83	20

YOUNG & ASSOCIATES, P.A.
CIVIL AND ENVIRONMENTAL ENGINEERS

100 South Grand
Dorcy, Kansas, 66037
Tel: (316) 734-2552
Fax: (316) 734-1408

Project No.: 97-035-002
Date: May 1998
Scale: 1" = 5'

Engr.: CRY, DAS
Tech.: DIM
Sheet No. 83 of 94

CROSS SECTIONS