


FHWA REGION NO.	STATE	PROJECT NO.	YEAR	SHEET NO.	TOTAL SHEETS
7	KANSAS	97-N-0137-01	99	84	99

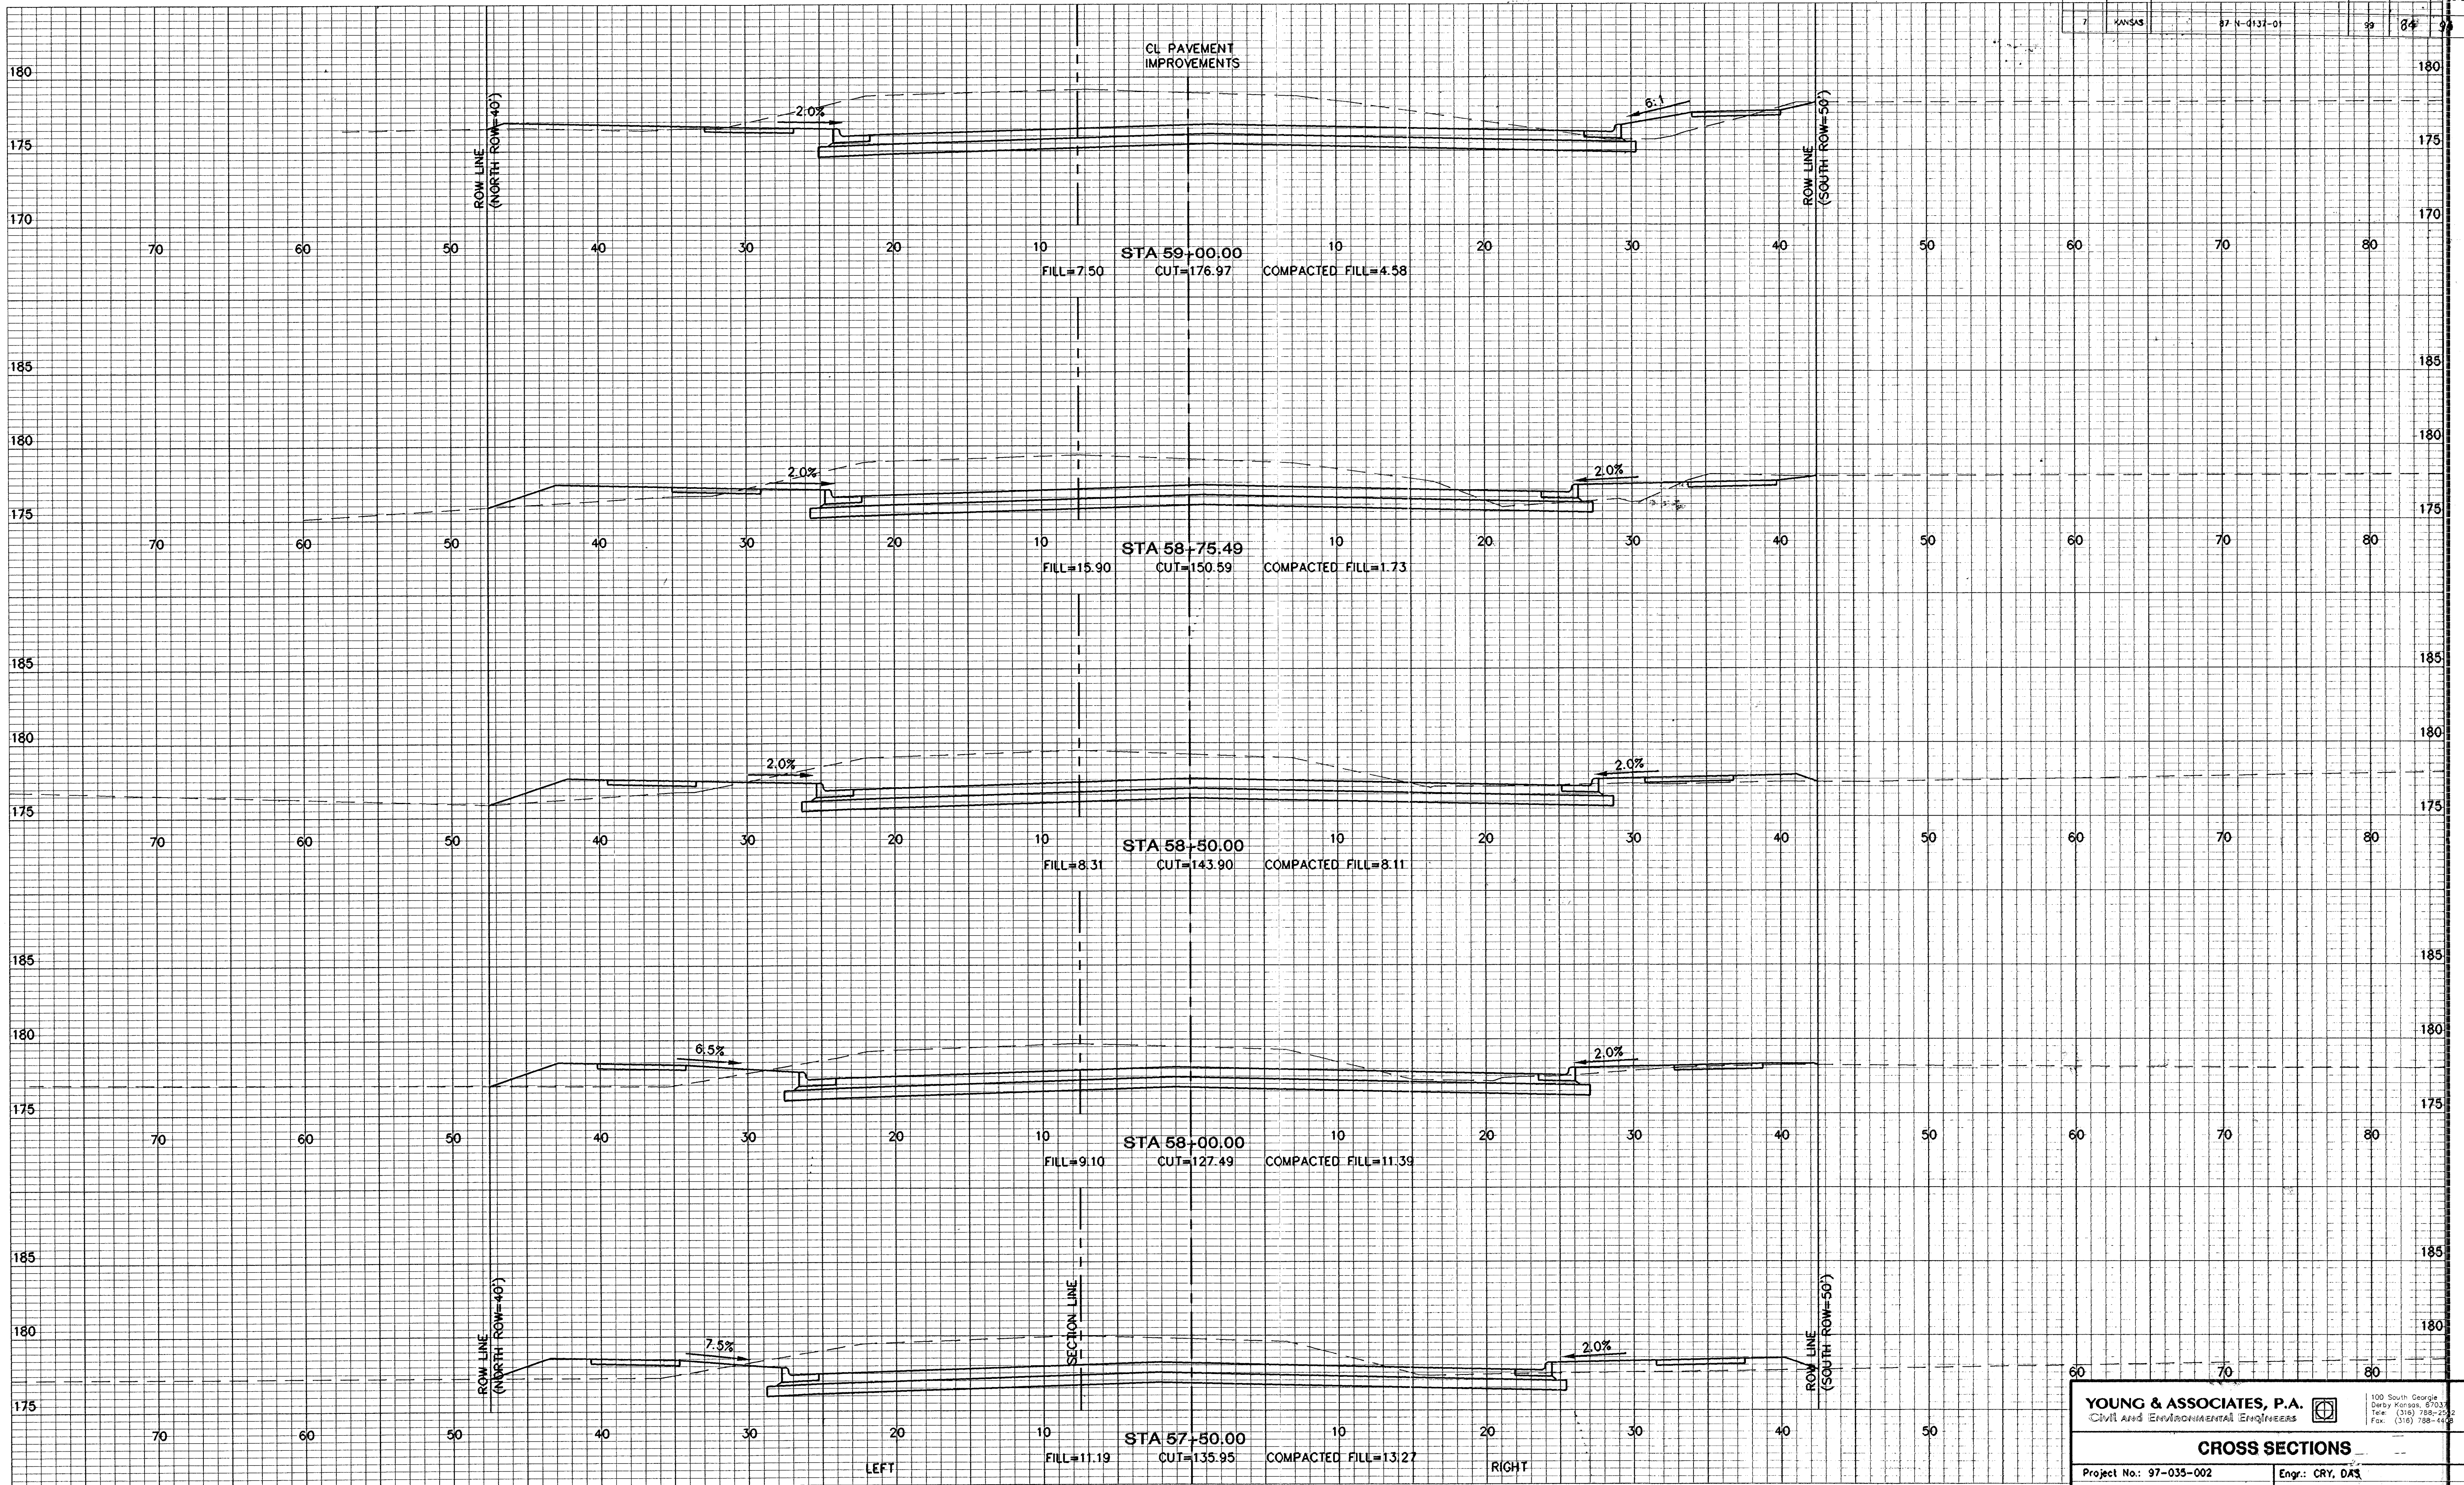

YOUNG & ASSOCIATES, P.A.
 Civil and Environmental Engineers

100 South Georgia
 Derby Kansas 67033
 Tel: (316) 788-2292
 Fax: (316) 788-4409

CROSS SECTIONS

Project No.: 97-035-002 Engr.: CRY, DAS
 Date: May 1998 Tech.: DIM
 Scale: 1" = 5' Sheet No. 84 of 94

FILE: VSCEN03.dwg PLOT: 97-035-002 ACAD: VSCEN03.rvt SCALE: 1"=5'