


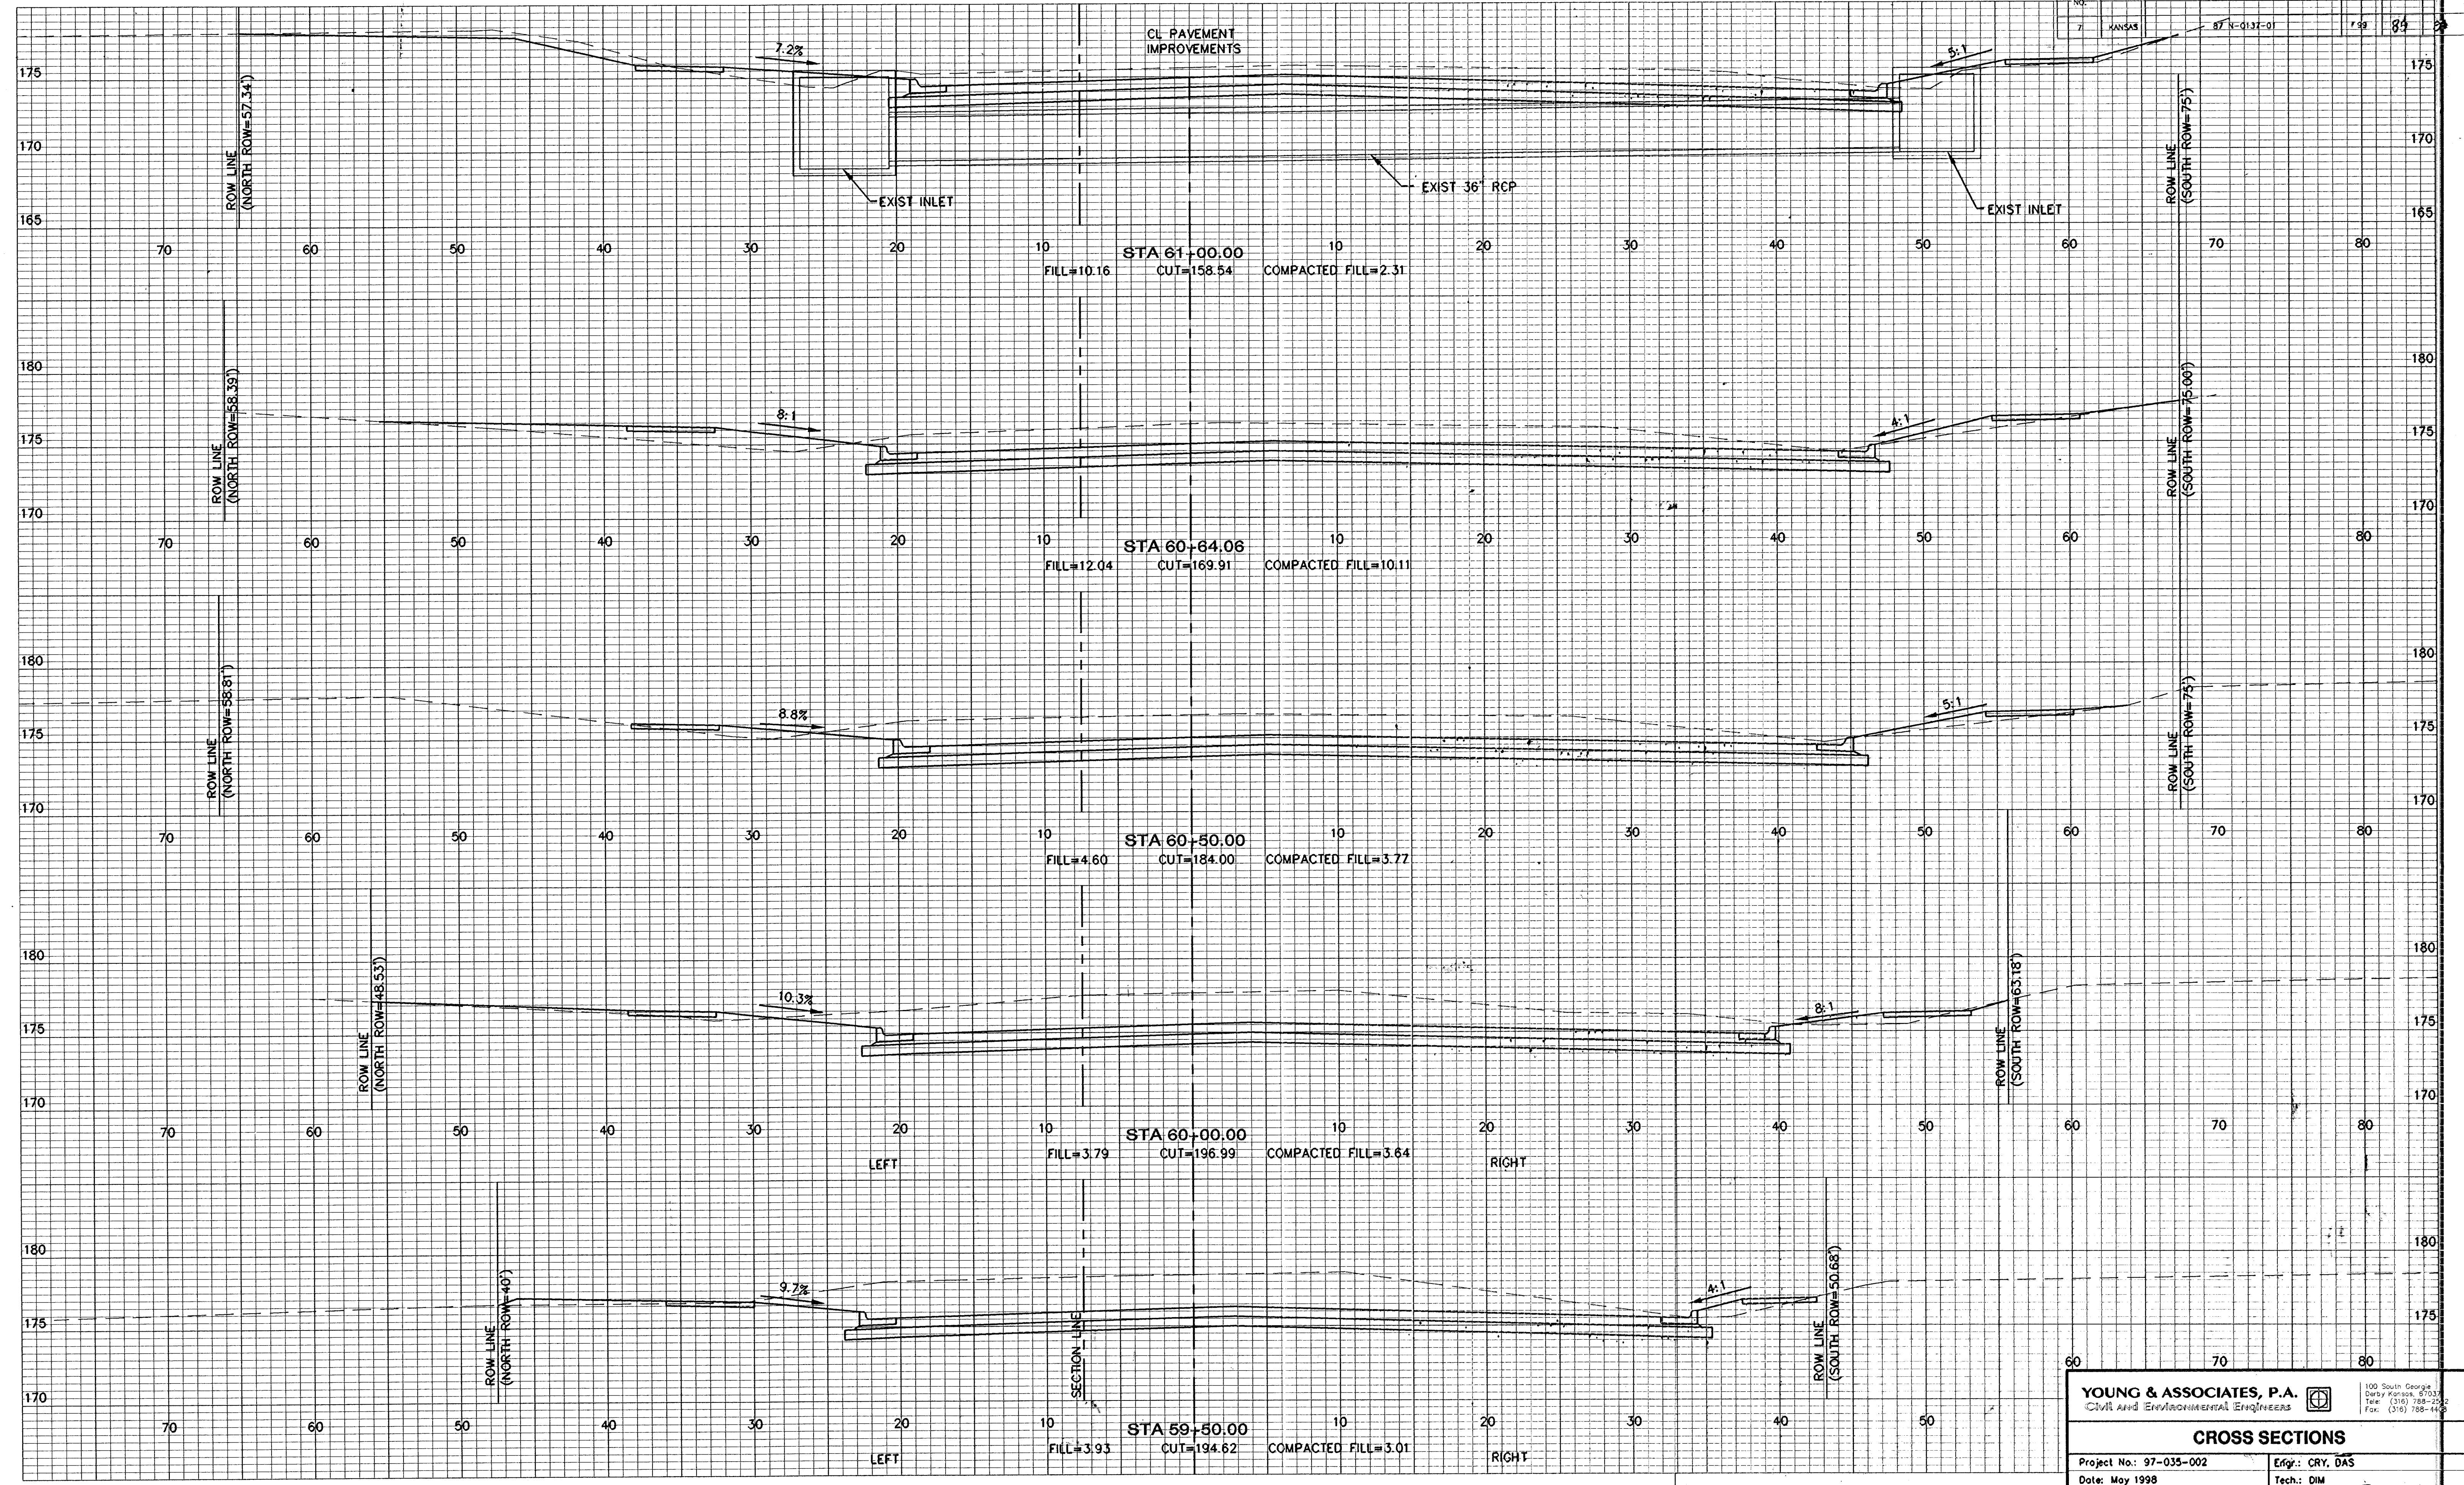

YOUNG & ASSOCIATES, P.A. Civil and Environmental Engineers 100 South Georgia Derby, Kansas, 67037 Tel: (316) 788-4000 Fax: (316) 788-4100	
CROSS SECTIONS	
Project No.: 97-035-002 Date: May 1998 Scale: 1" = 5'	Engr.: CRY, DAS Tech.: DIM Sheet No. 89 of 93

FILE: VSC030.dwg PLOT: 5-27-98 ACADW: 12 SCALE: 1"=5'