



**A ALTERNATE 1**  
 0' 50' 100' 200'  
 1"=100'-0.0" N

ALTERNATE 1 INCLUDES:  
 IRRIGATION AND 2 BLEACHERS FOR THE EXISTING FOOTBALL FIELD, CONCRETE WALKS, 2 BENCHES, 2 TRASH RECEPTACLES, 2 BIKE RACKS AND SEEDING TO AREAS DISTURBED BY CONSTRUCTION.

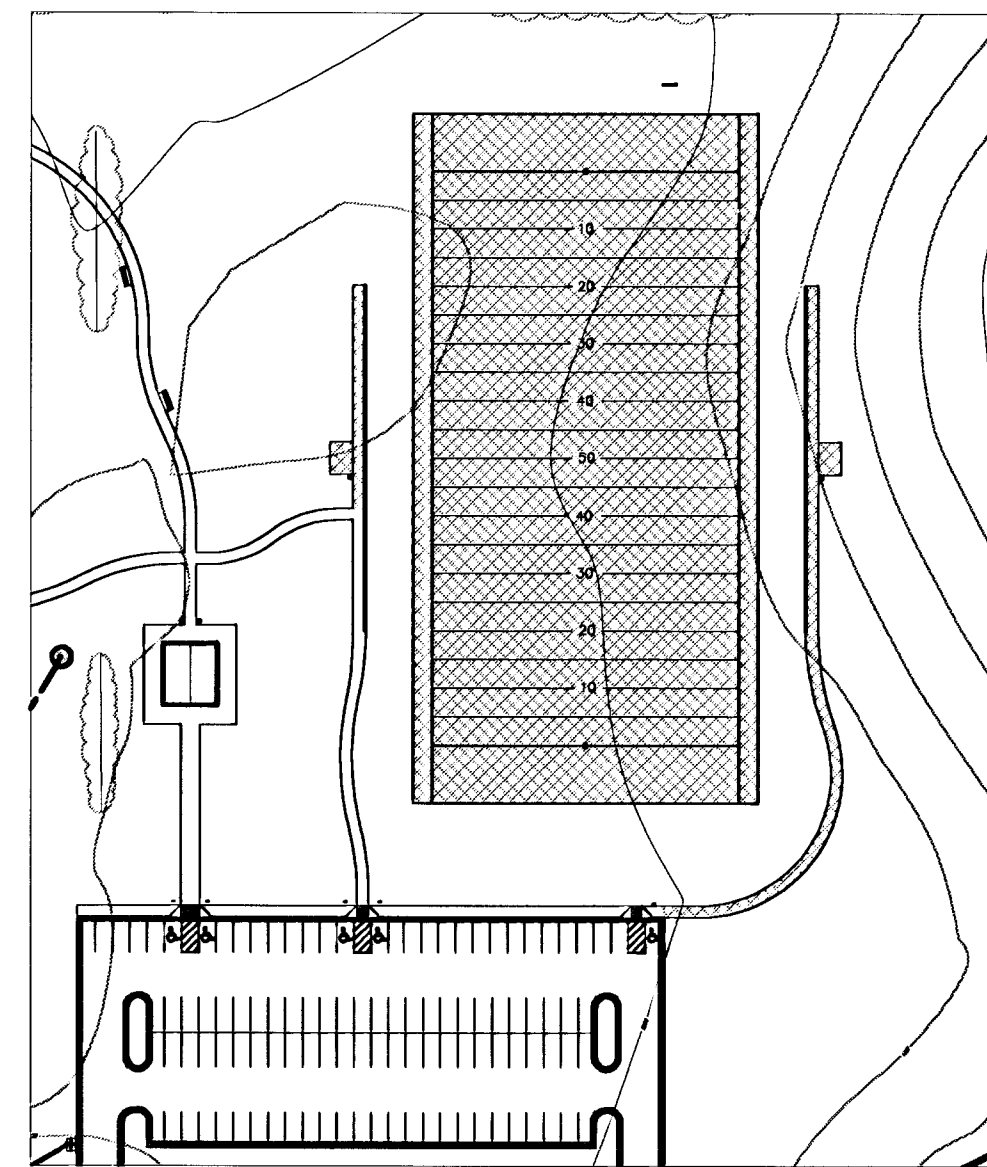


**B ALTERNATE 2**  
 0' 50' 100' 200'  
 1"=100'-0.0" N

ALTERNATE 2 INCLUDES:  
 CONSTRUCTION OF THE NEW FOOTBALL FIELD, IRRIGATION, 2 BLEACHERS, 2 GOAL POSTS, 1 SCORE BOARD, CONCRETE WALKS, 2 TRASH RECEPTACLES AND SEEDING TO AREAS DISTURBED BY CONSTRUCTION.

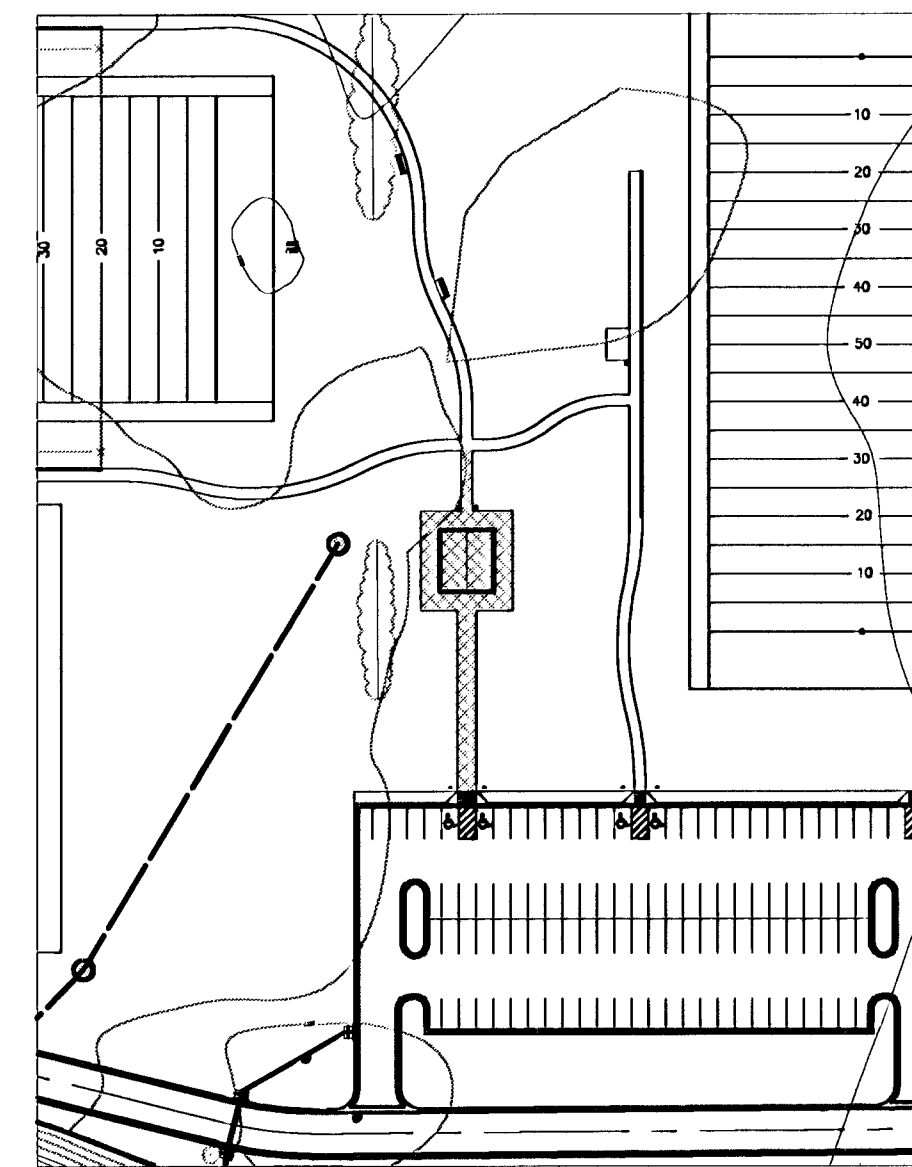

**C ALTERNATE 3**  
 0' 50' 100' 200'  
 1"=100'-0.0" N

ALTERNATE 3 INCLUDES:  
 CONCESSION / RESTROOM BUILDING, CONCRETE WALKS, 2 TRASH RECEPTACLES AND SEEDING TO AREAS DISTURBED BY CONSTRUCTION.

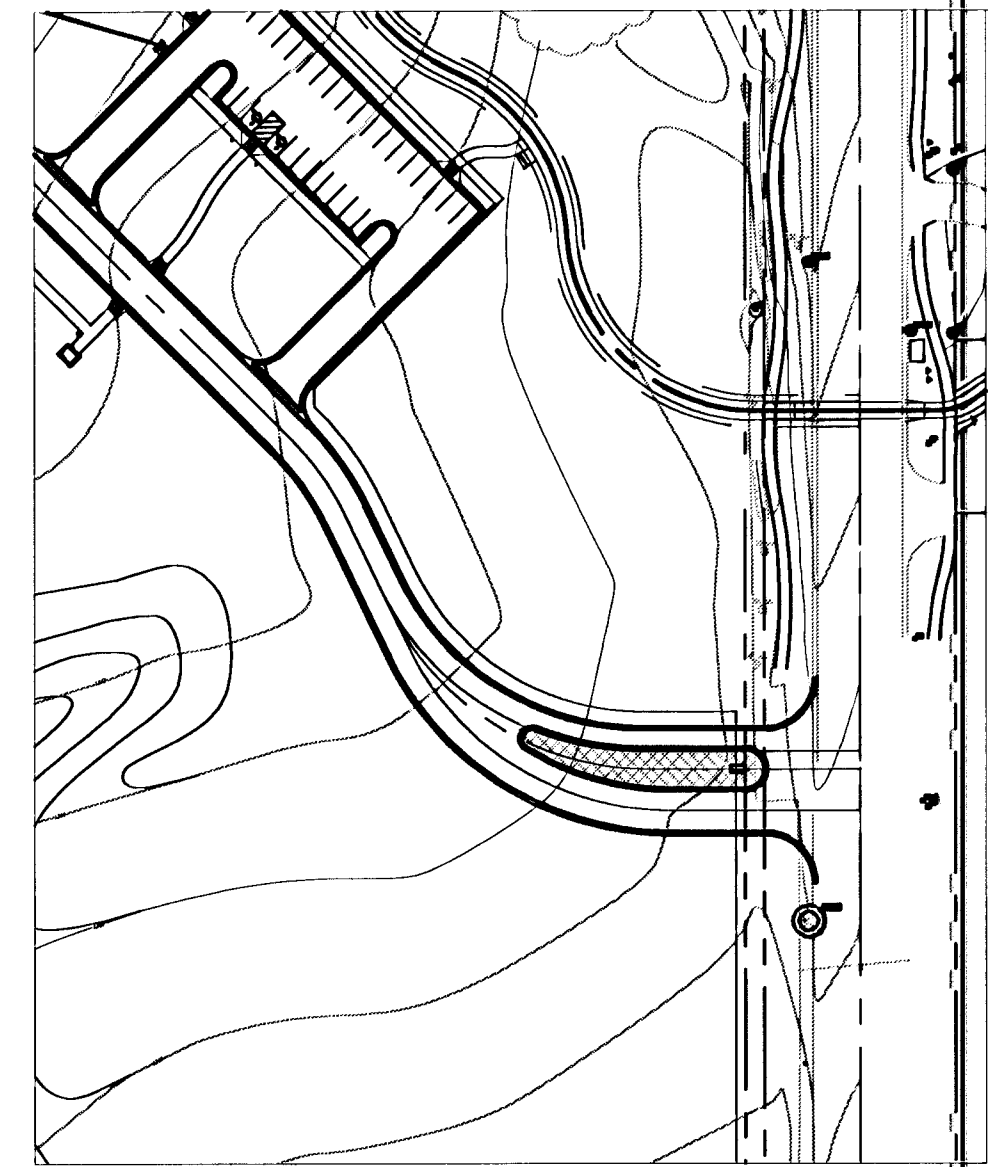


**D ALTERNATE 4**  
 0' 50' 100' 200'  
 1"=100'-0.0" N

ALTERNATE 4 INCLUDES:  
 ENTRY MONUMENT, LIGHTING AND SEEDING TO AREAS DISTURBED BY CONSTRUCTION.



**E ALTERNATE 5**  
 0' 50' 100' 200'  
 1"=100'-0.0" N

ALTERNATE 5 INCLUDES:  
 PLAY EQUIPMENT AND SURFACE, CONCRETE WALKS, 5 BENCHES, 4 PICNIC SHELTERS, 8 PICNIC TABLES, 4 TRASH RECEPTACLES, 3 BIKE RACKS AND SEEDING TO AREAS DISTURBED BY CONSTRUCTION.

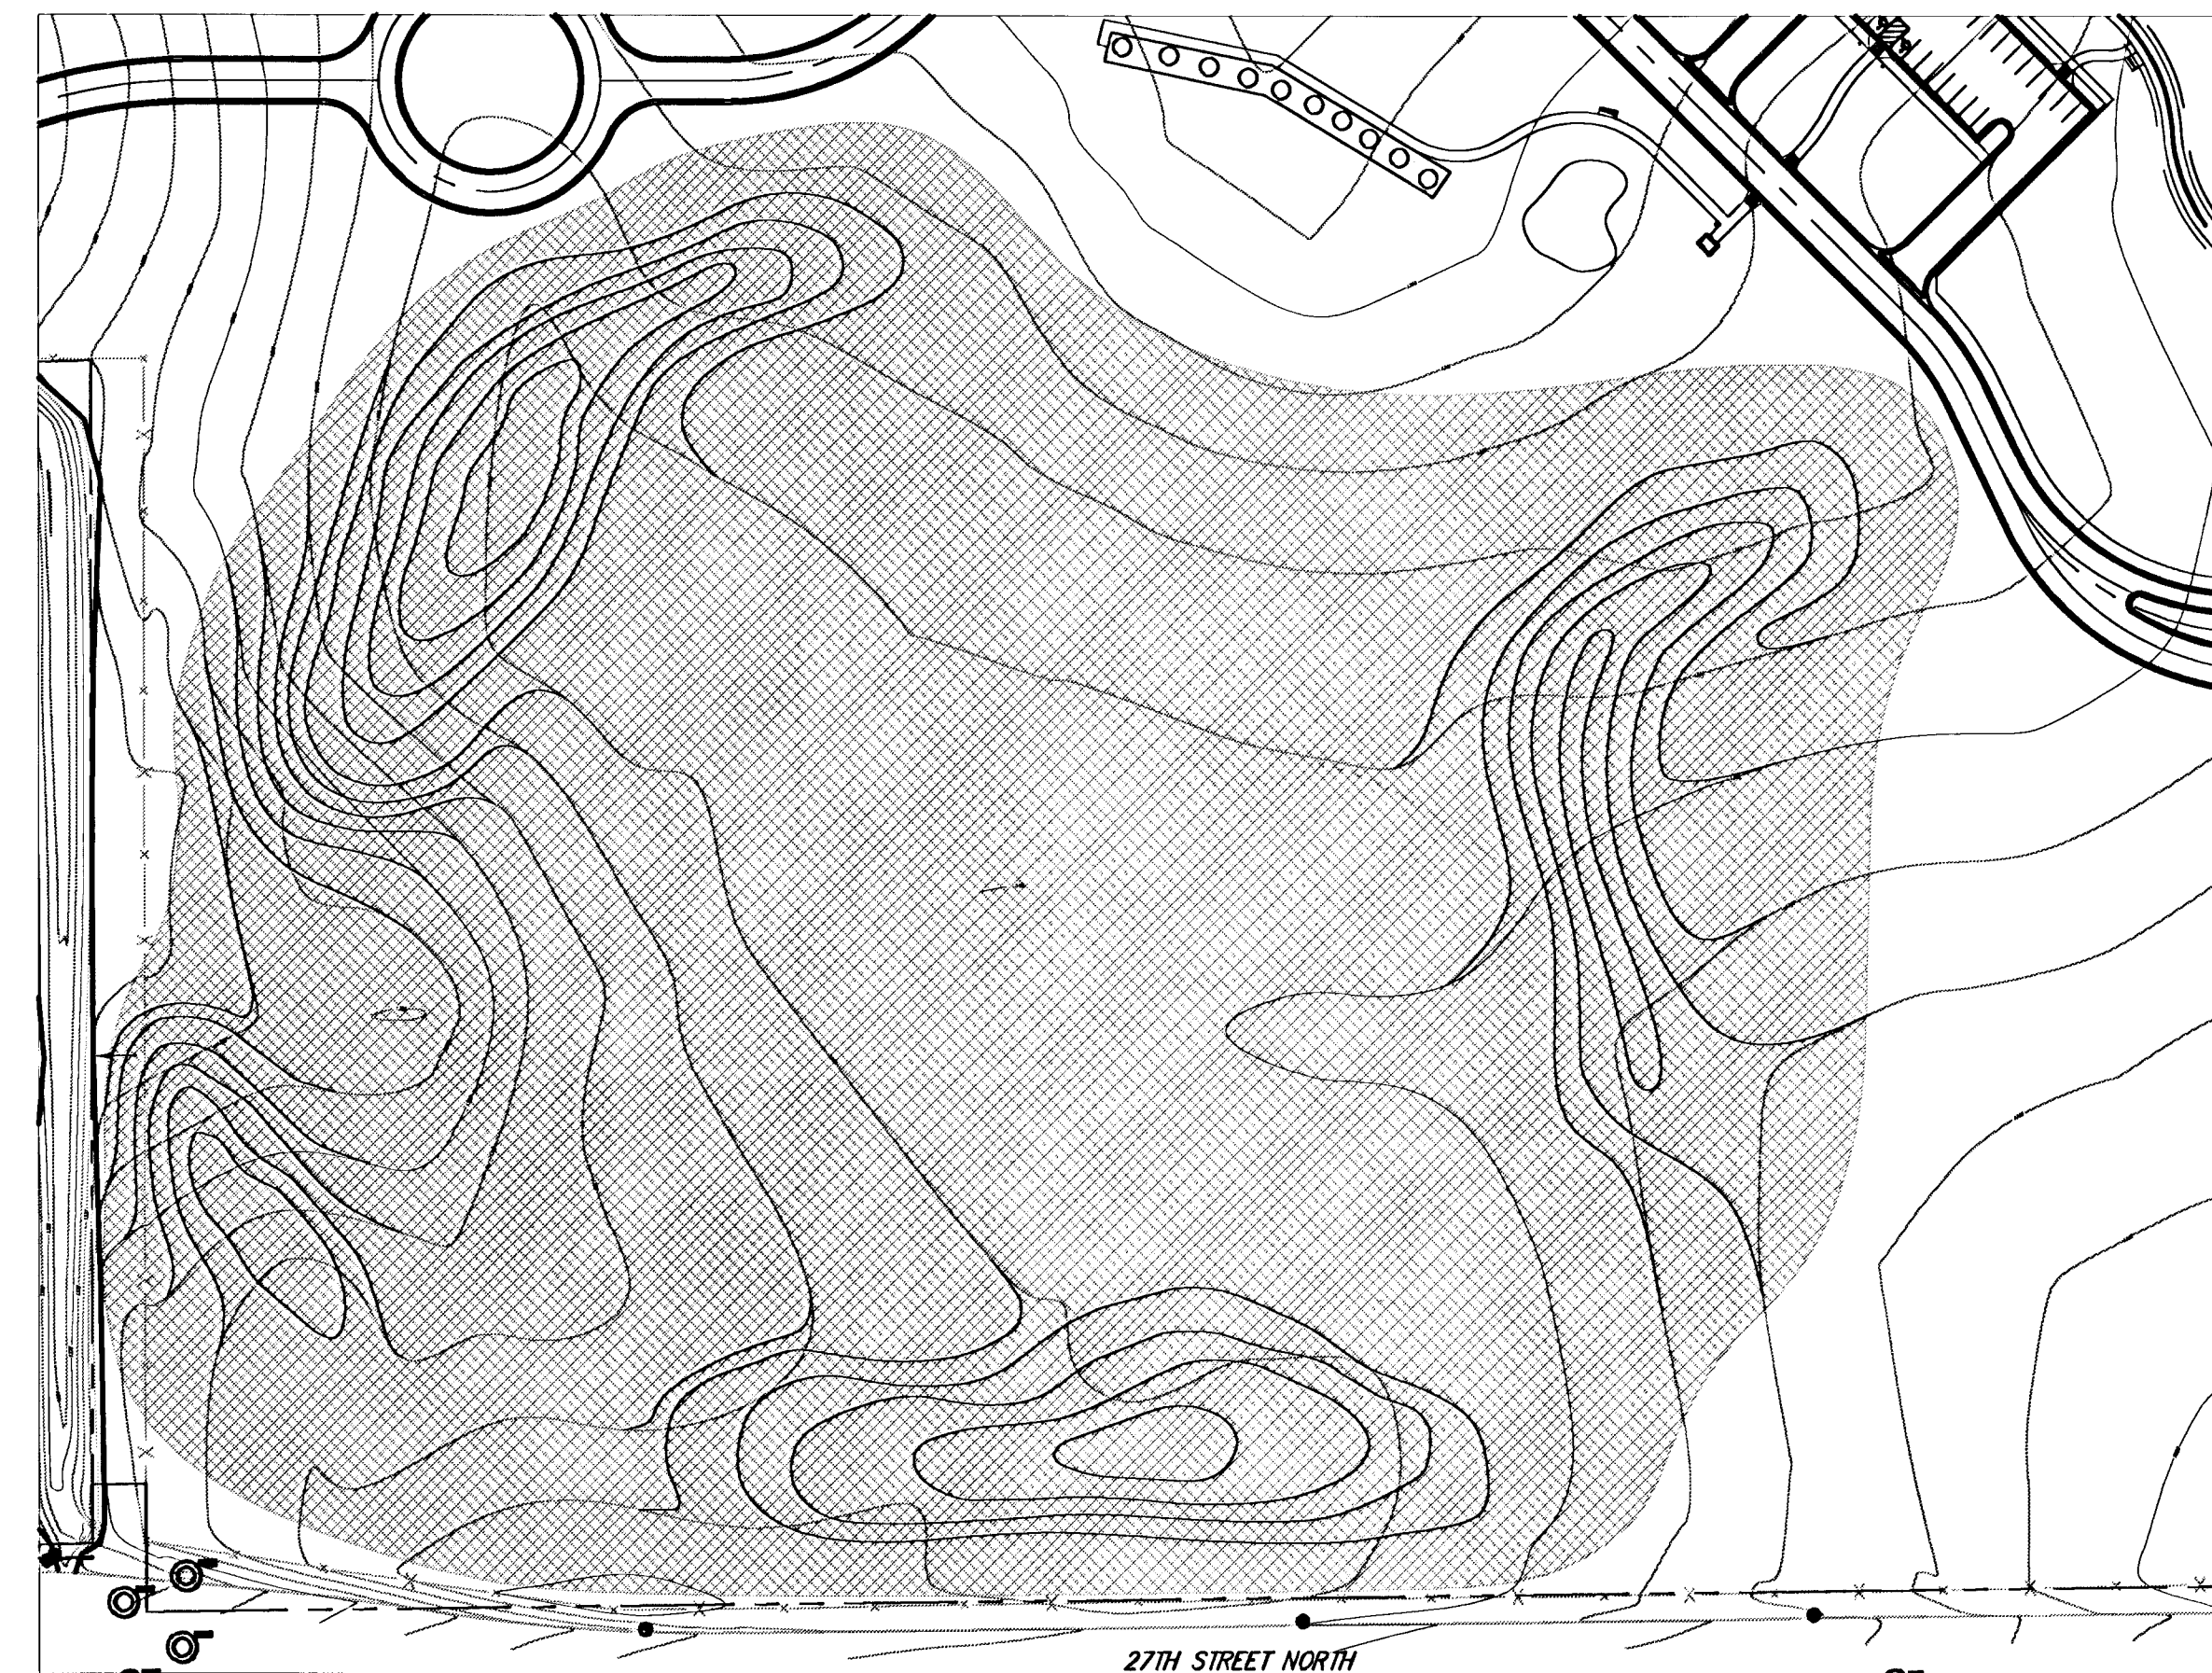


**F ALTERNATE 6**  
 0' 50' 100' 200'  
 1"=100'-0.0" N

ALTERNATE 6 INCLUDES:  
 BERMING AND SEEDING TO AREAS DISTURBED BY CONSTRUCTION.



**G ALTERNATE 7**  
 0' 50' 100' 200'  
 1"=100'-0.0" N

ALTERNATE 7 INCLUDES:  
 STARTER BUILDING, ARTIFICIAL PUTTING GREEN, 10 SYNTHETIC TEE PADS, CONCRETE WALKS, 1 BENCH, 1 TRASH RECEPTACLE AND SEEDING TO AREAS DISTURBED BY CONSTRUCTION.

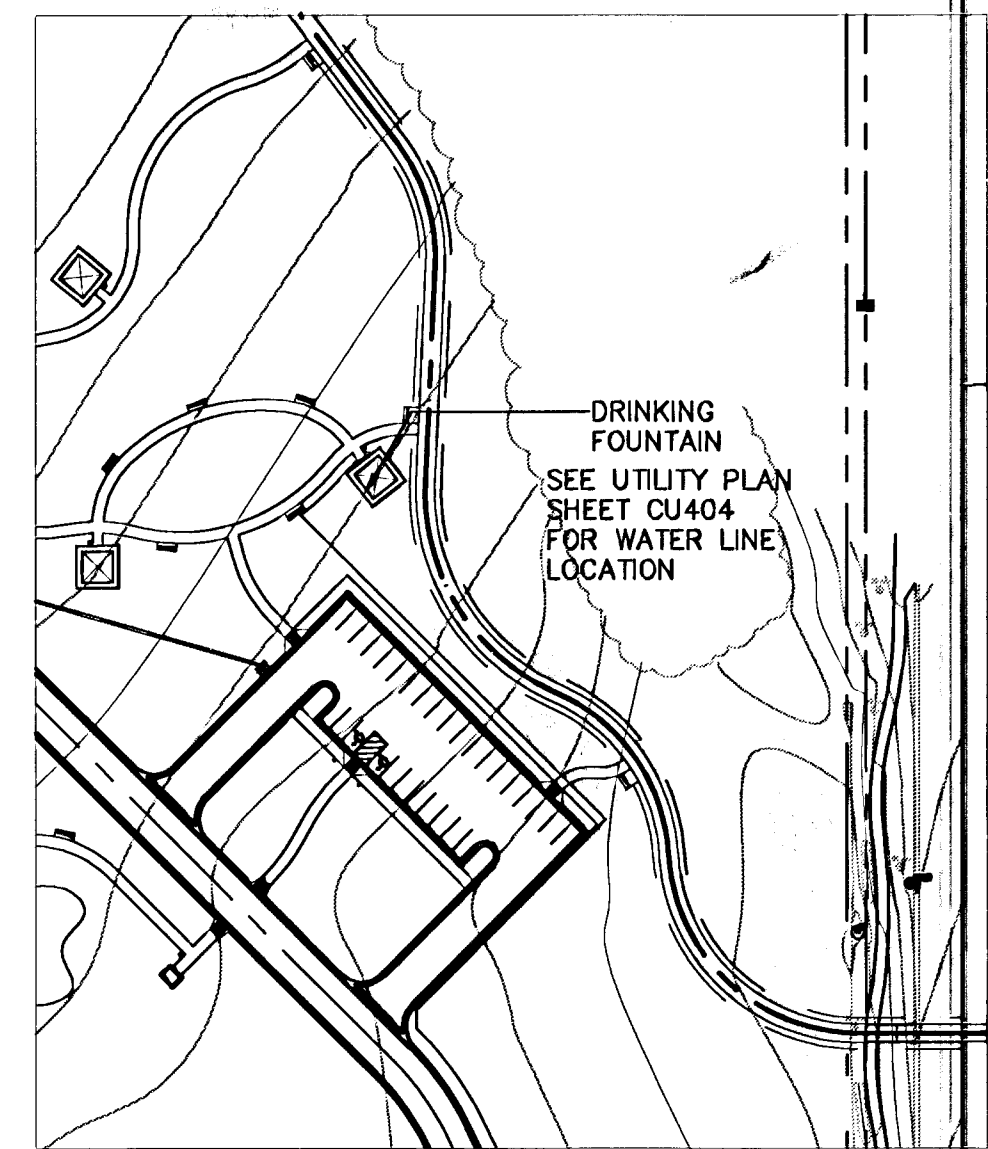

**H ALTERNATE 8**  
 0' 50' 100' 200'  
 1"=100'-0.0" N

ALTERNATE 8 INCLUDES:  
 DRINKING FOUNTAIN AT PLAY AREA, EXTENDING WATER LINE TO SERVICE FOUNTAIN AND WATER METER ASSEMBLY.



**GROVE PARK IMPROVEMENTS**  
 PROJECT NAME

**ALTERNATES**  
 SHEET TITLE

SRB DESIGN BY: LES DRAWN BY: TDM CHECKED BY:  
 DATE: OCTOBER 2001 JOB NO.: 1003.010 SHEET/OF: C/102 / 50

411 N. WEBB ROAD  
 WICHITA, KS. 67208  
 (316) - 884-9800