


	Pt. North	East
245	21888.42	19932.31
246	21888.42	19940.08
247	21884.59	19940.06
248	21884.59	19932.31

Control Points

	Pt. North	East
CP1	21261.49	17326.42
CP2	21324.81	17335.22
CP3	21847.62	17135.18
CP4	22312.96	17649.23
CP5	21847.62	18647.76
CP6	21376.61	18648.22
CP7	22742.50	20000.04

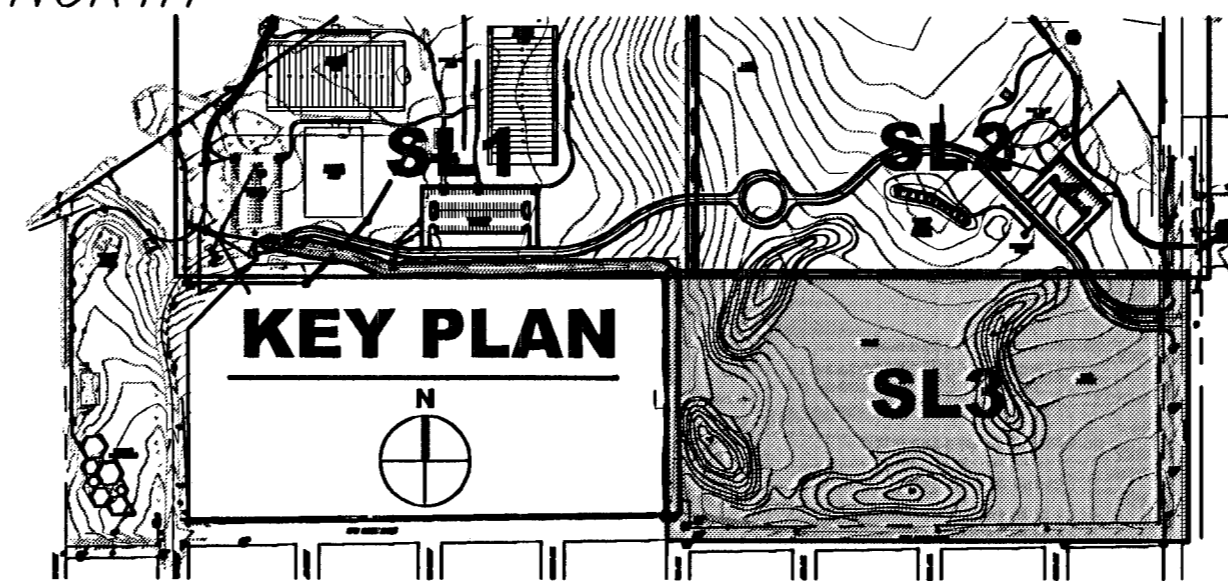

GossenLivingston

Architecture
411 N. WEBB ROAD
WICHITA, KS, 67206
(316) 844-9800

M.K.E.C.

411 N. WEBB ROAD
WICHITA, KS, 67206
(316) - 884-9800

GROVE PARK IMPROVEMENTS
PROJECT NAME

SITE LAYOUT PLAN NO.3
SHEET TITLE

DESIGN BY:	LES	DRAWN BY:	TDM
DATE:	OCTOBER 2001	JOB NO.:	1003.010
		CHECKED BY:	CI403 / 50
			SHEET/OF