


CURVE TABLE					
$\Delta = 64^{\circ}22'19''$ R = 150.00' T = 94.41' L = 168.53' LC = 159.80'					
CURVE DATA BASED ON CENTERLINE $\Delta/2 = 32^{\circ}11'10''$					
STATION	ARC	CHORD LENGTH		DEFLECTION	TOTAL DEFLECTION
		13'0ff LtCb	13'0ff RtCb		
25+05.47	—	—	—	00°00'00"	00°00'00"
25+25.00	19.53'	16.26'	22.77'	03°43'48"	03°43'48"
25+27.32	2.32'	1.93'	2.71'	00°26'35"	04°10'23"
25+50.00	22.68'	18.88'	26.43'	04°19'54"	08°30'17"
25+75.00	25.00'	20.81'	29.13'	04°46'29"	13°16'45"
26+00.00	25.00'	20.81'	29.13'	04°46'29"	18°03'14"
26+25.00	25.00'	20.81'	29.13'	04°46'29"	22°49'43"
26+50.00	25.00'	20.81'	29.13'	04°46'29"	27°36'12"
26+73.99	24.00'	19.97'	27.96'	04°34'58"	32°11'10"


Def/Ft = 11.45915 Min.

CONST. REVERSED CURB AND GUTTER

NOTE:
TOP OF CURB ELEVATIONS SHOWN ARE FOR FULL CURB.

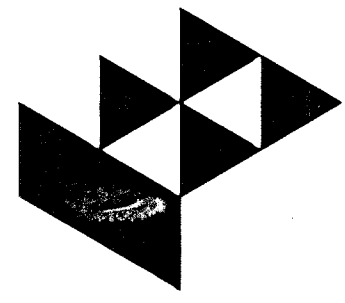

GossonLivingston
Architecture
6000 E. 19th Ave
Suite 100
Wichita, KS 67206
Tel: 316-261-2800



MKEC
ENGINEERING CONSULTANTS
411 N. WEBB ROAD
WICHITA, KS. 67206
316-684-9000

GROVE PARK IMPROVEMENTS
PROJECT NAME

STREET PAVING
SHEET TITLE

JTC	DM	GJA
DESIGN BY.	DRAWN BY.	CHECKED BY.

OCTOBER 2001 01060E6 CP 106 / 50

DATE JOB NO. SHEET/OF

G:\CIVIL\01060E6\PAV\01060E6.DWG Mon Oct 29 15:54:05 2001