



GROVE PARK IMPROVEMENTS
CROSS SECTIONS

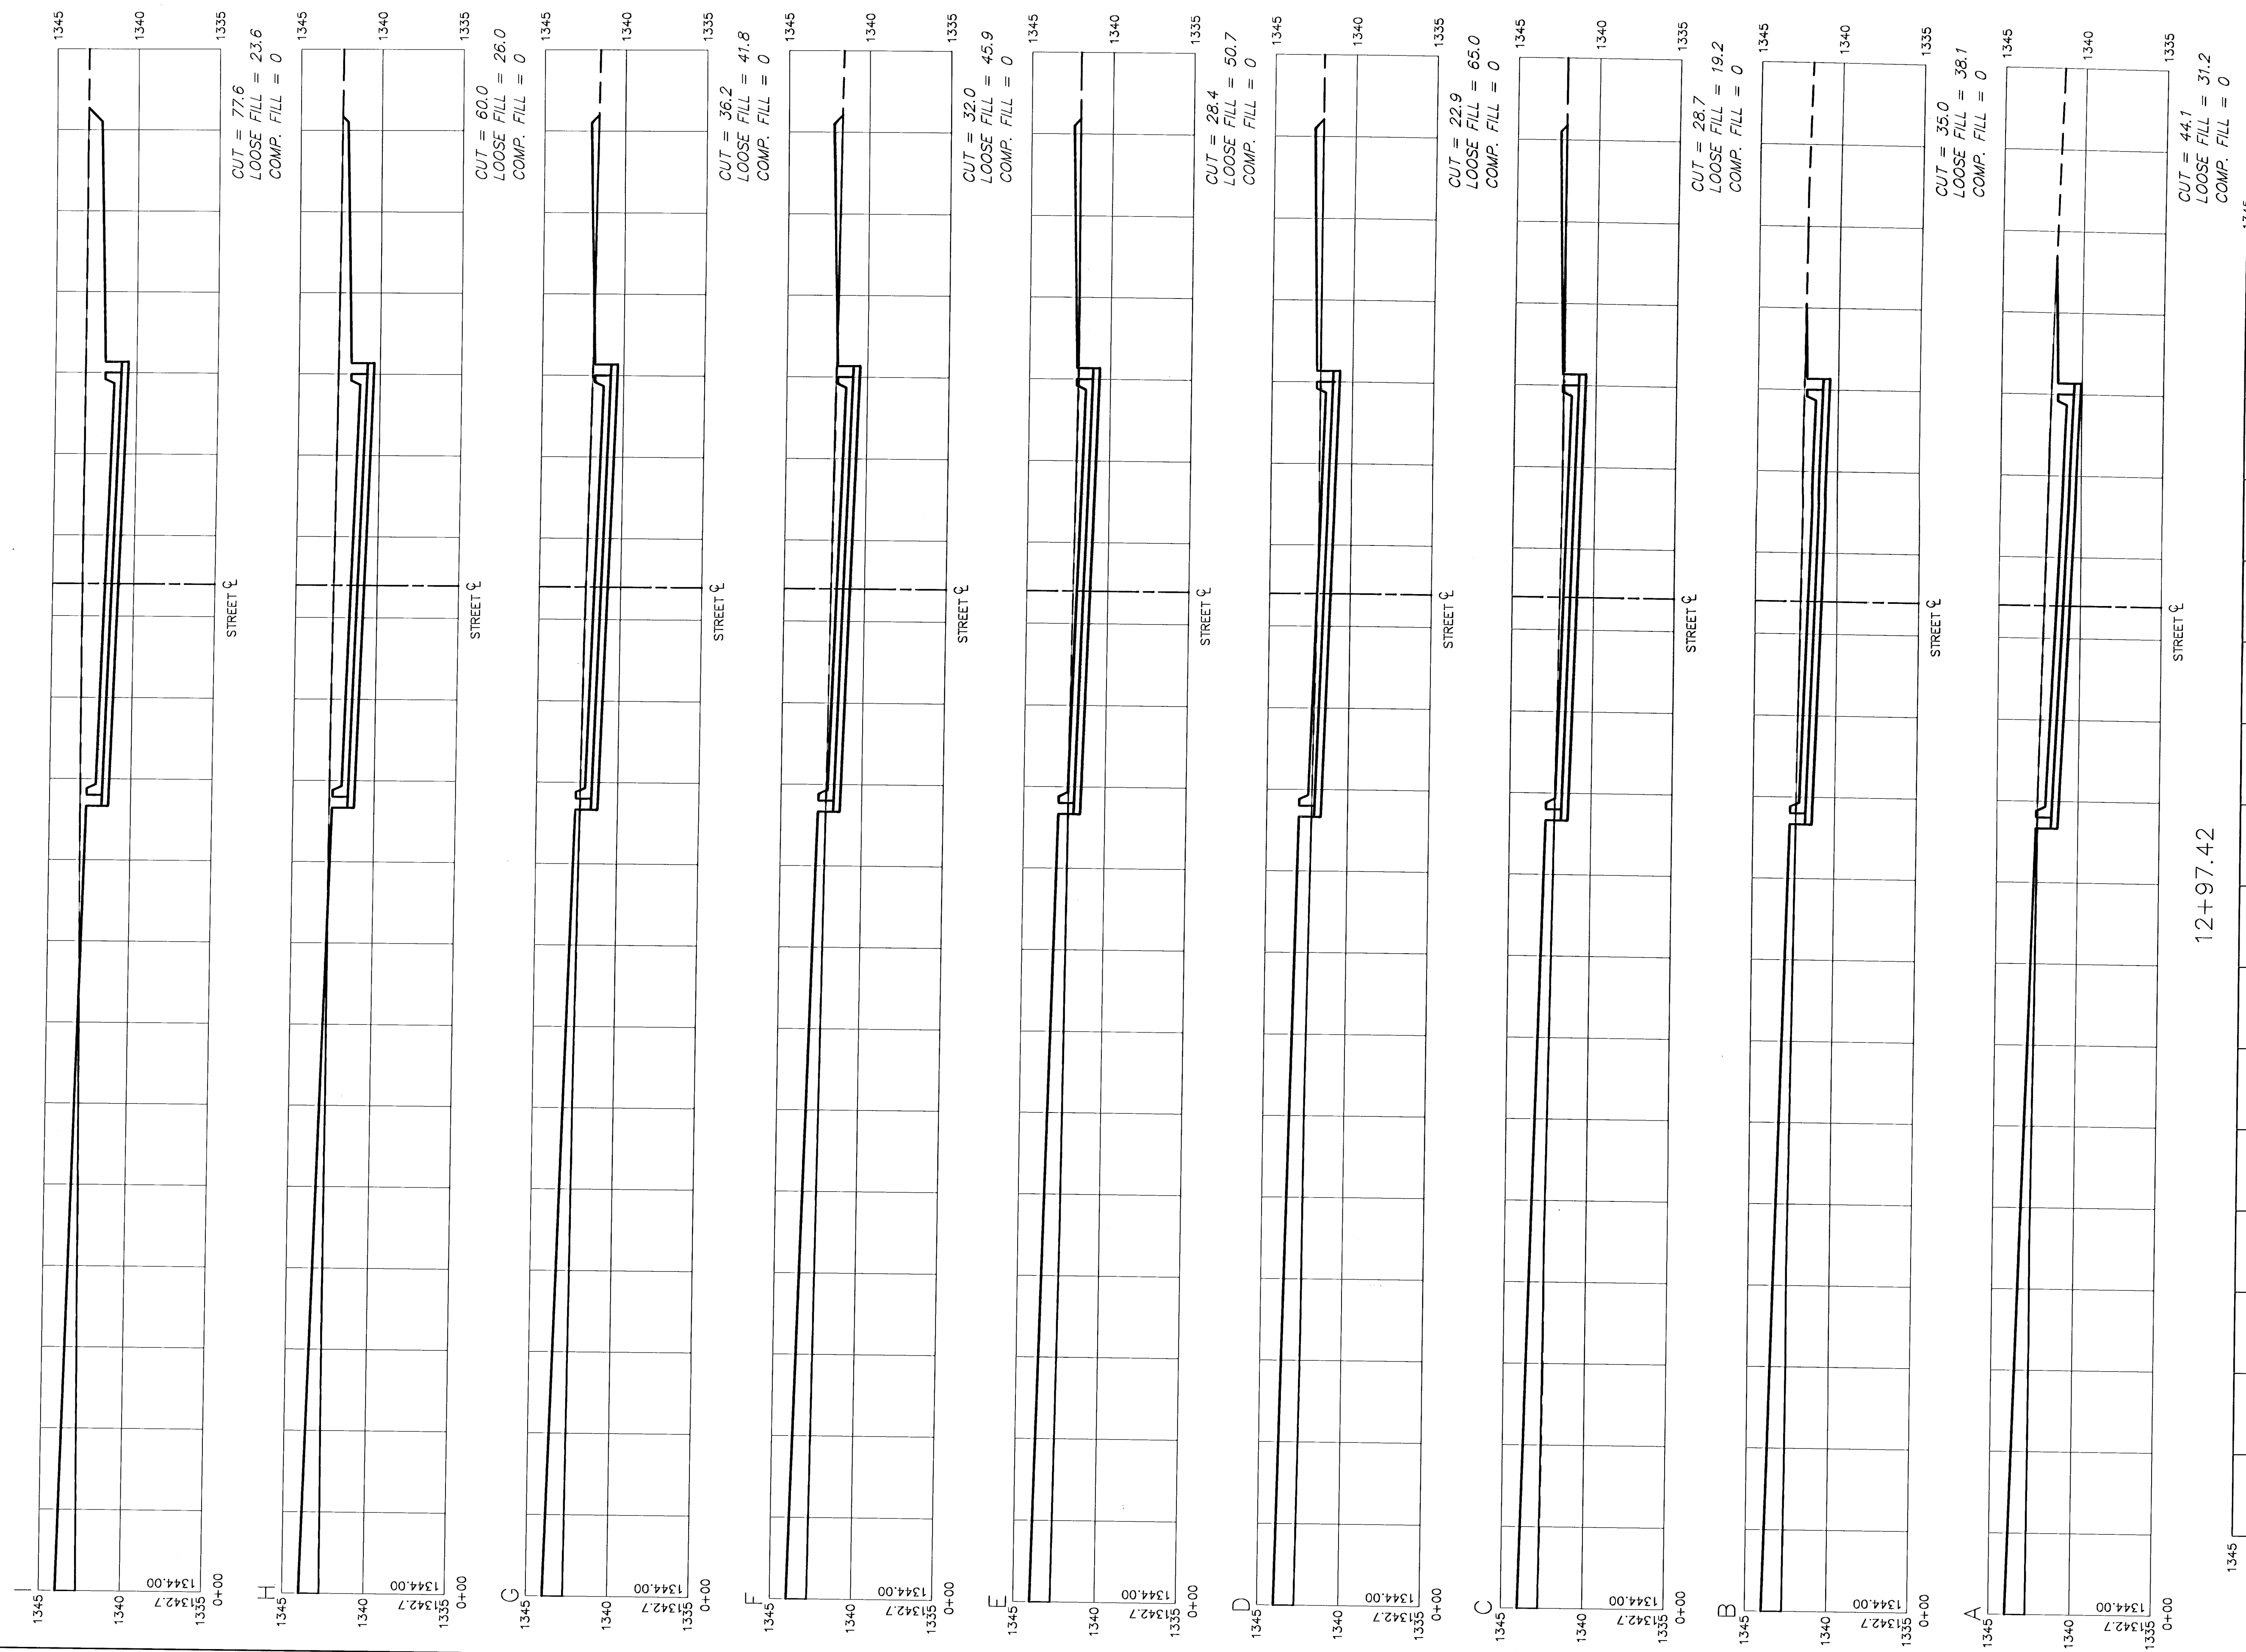

12+97.42

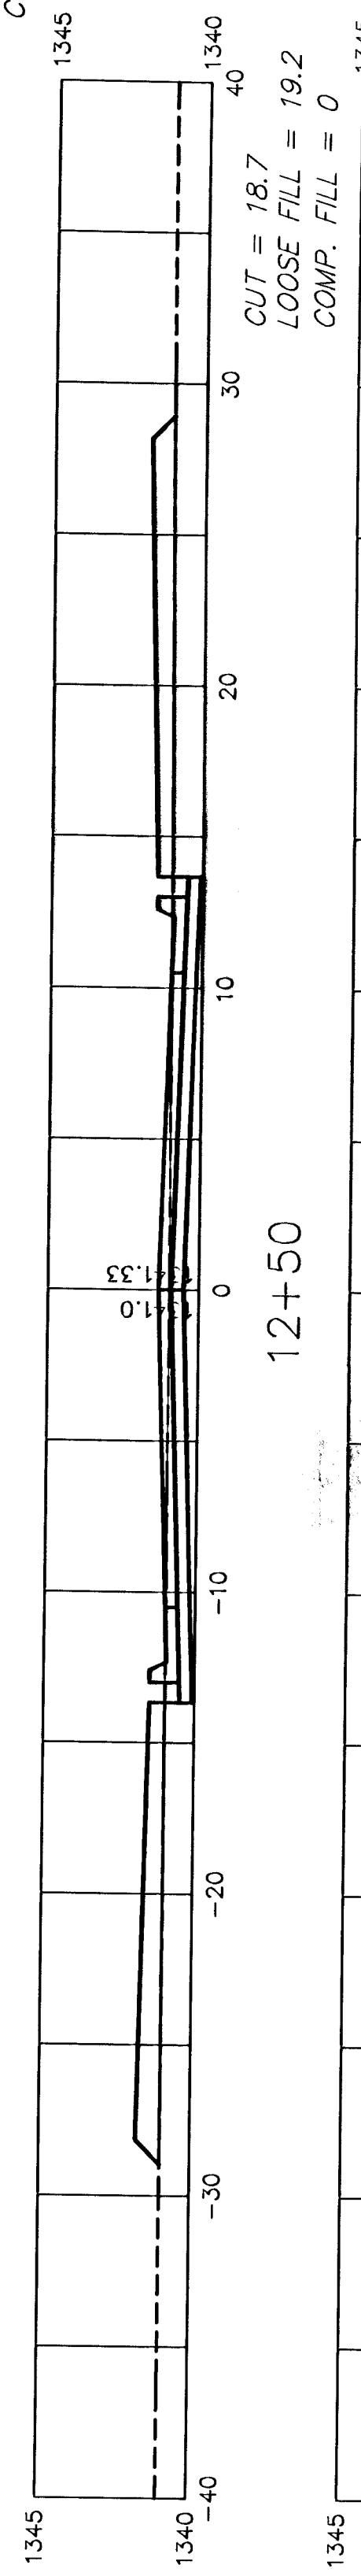

12+50

