
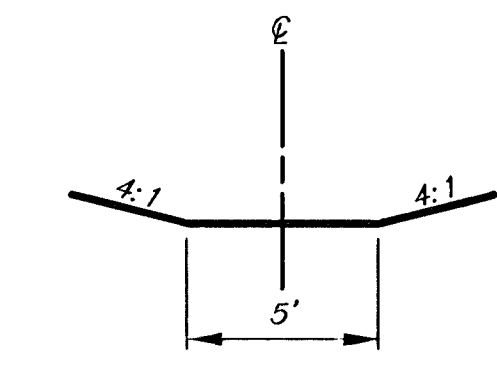
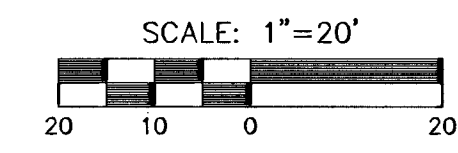


**GROVE PARK IMPROVEMENTS  
STORM WATER SEWER PLANS  
LINE 4, & LINE 5**

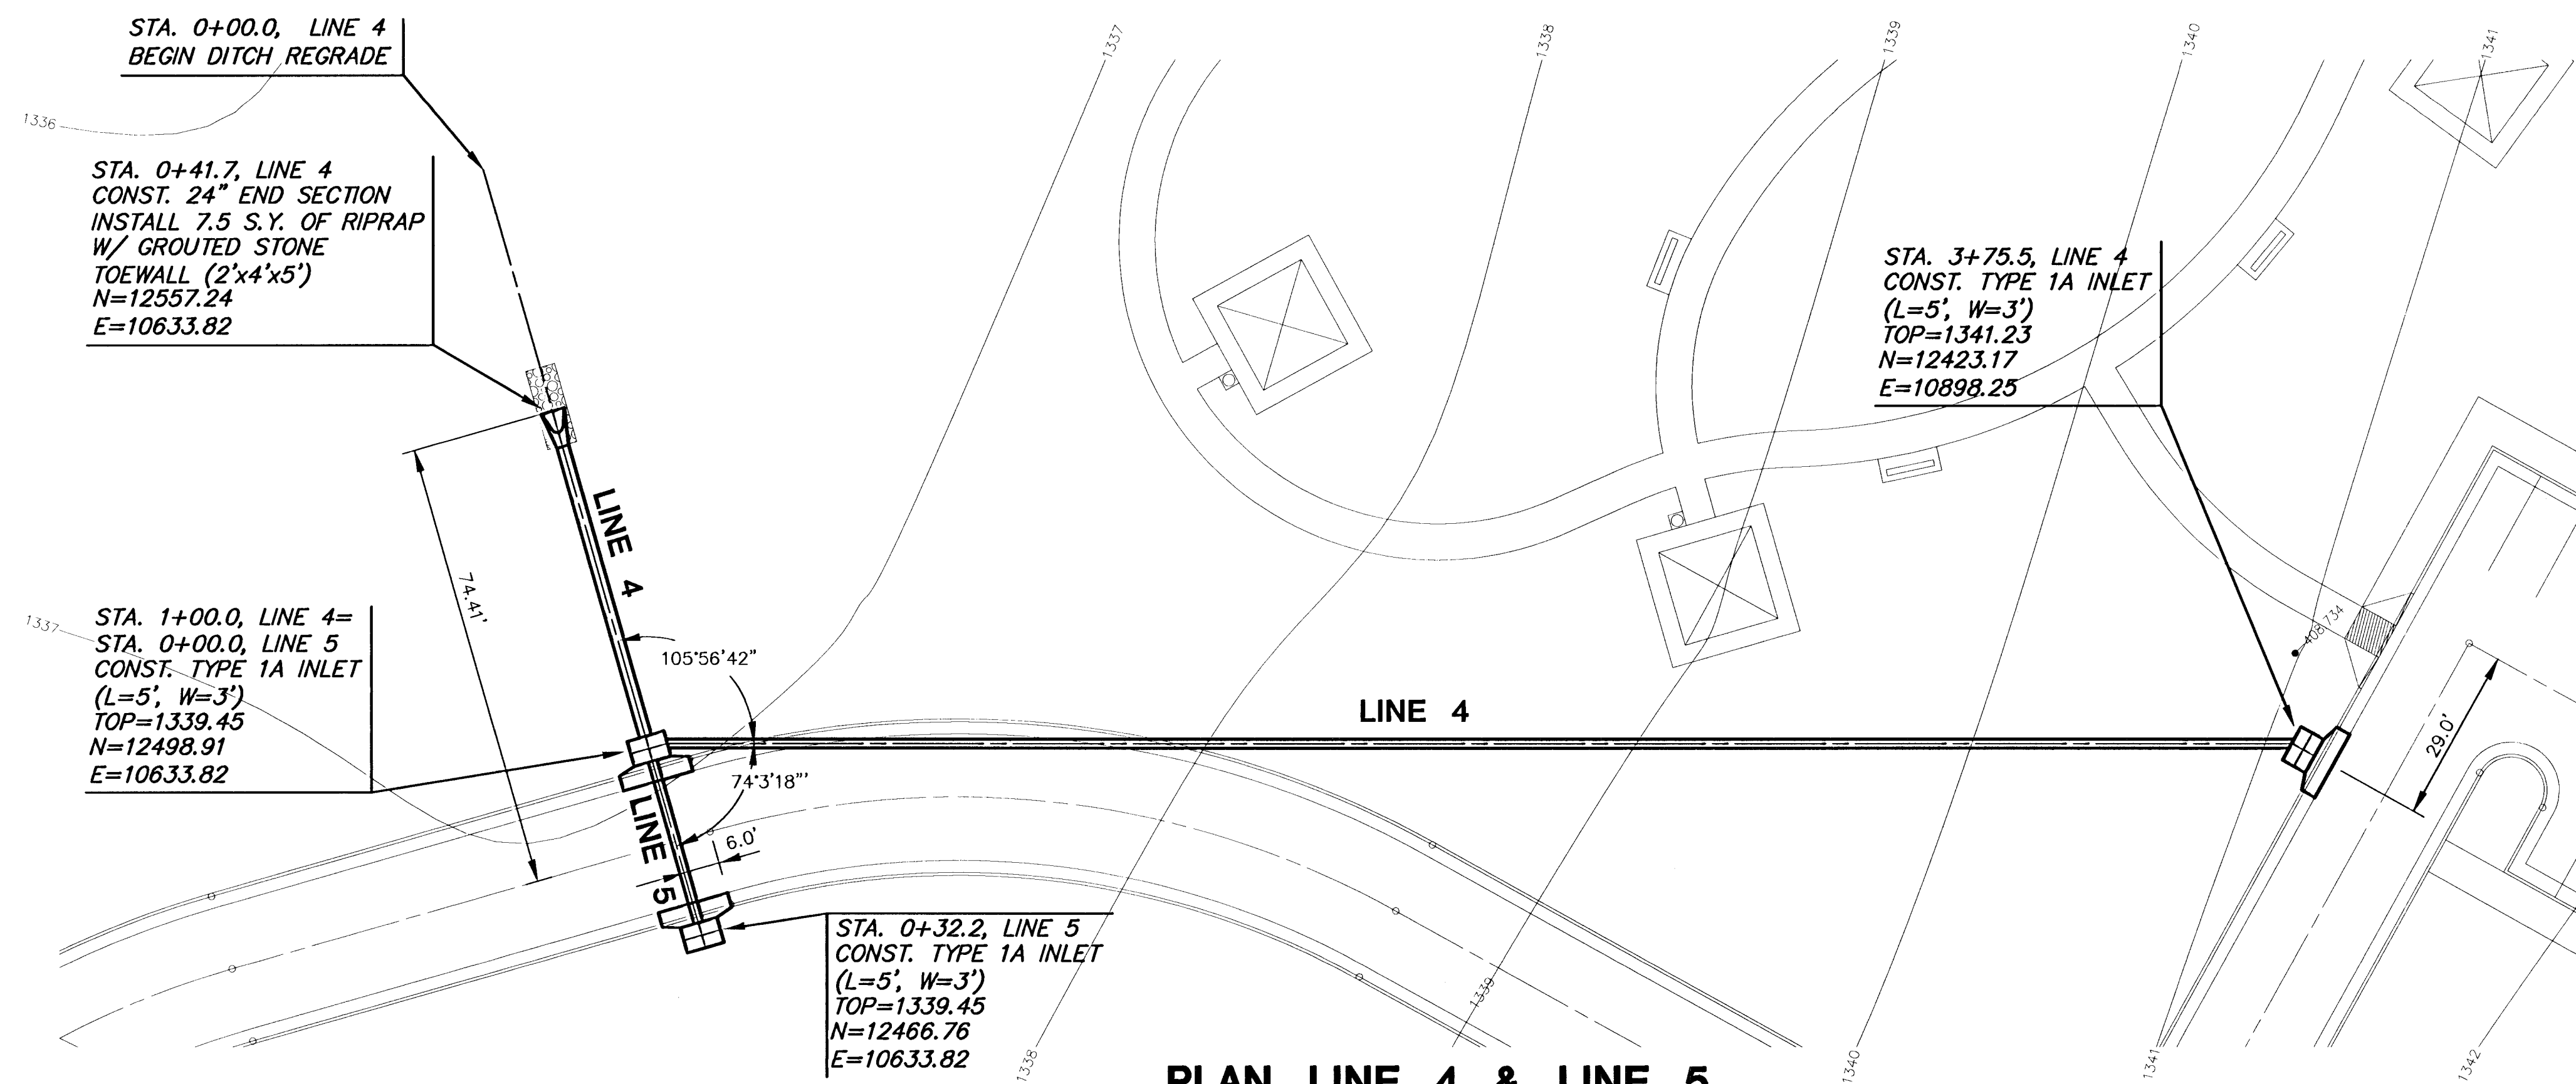


**TYPICAL DITCH CROSS SECTION**

**PLAN LINE 4 & LINE 5**

SCALE: 1"=20'

**PROFILE LINE 4**

SCALE: HORIZ. 1"=20'  
SCALE: VERT. 1"=5'

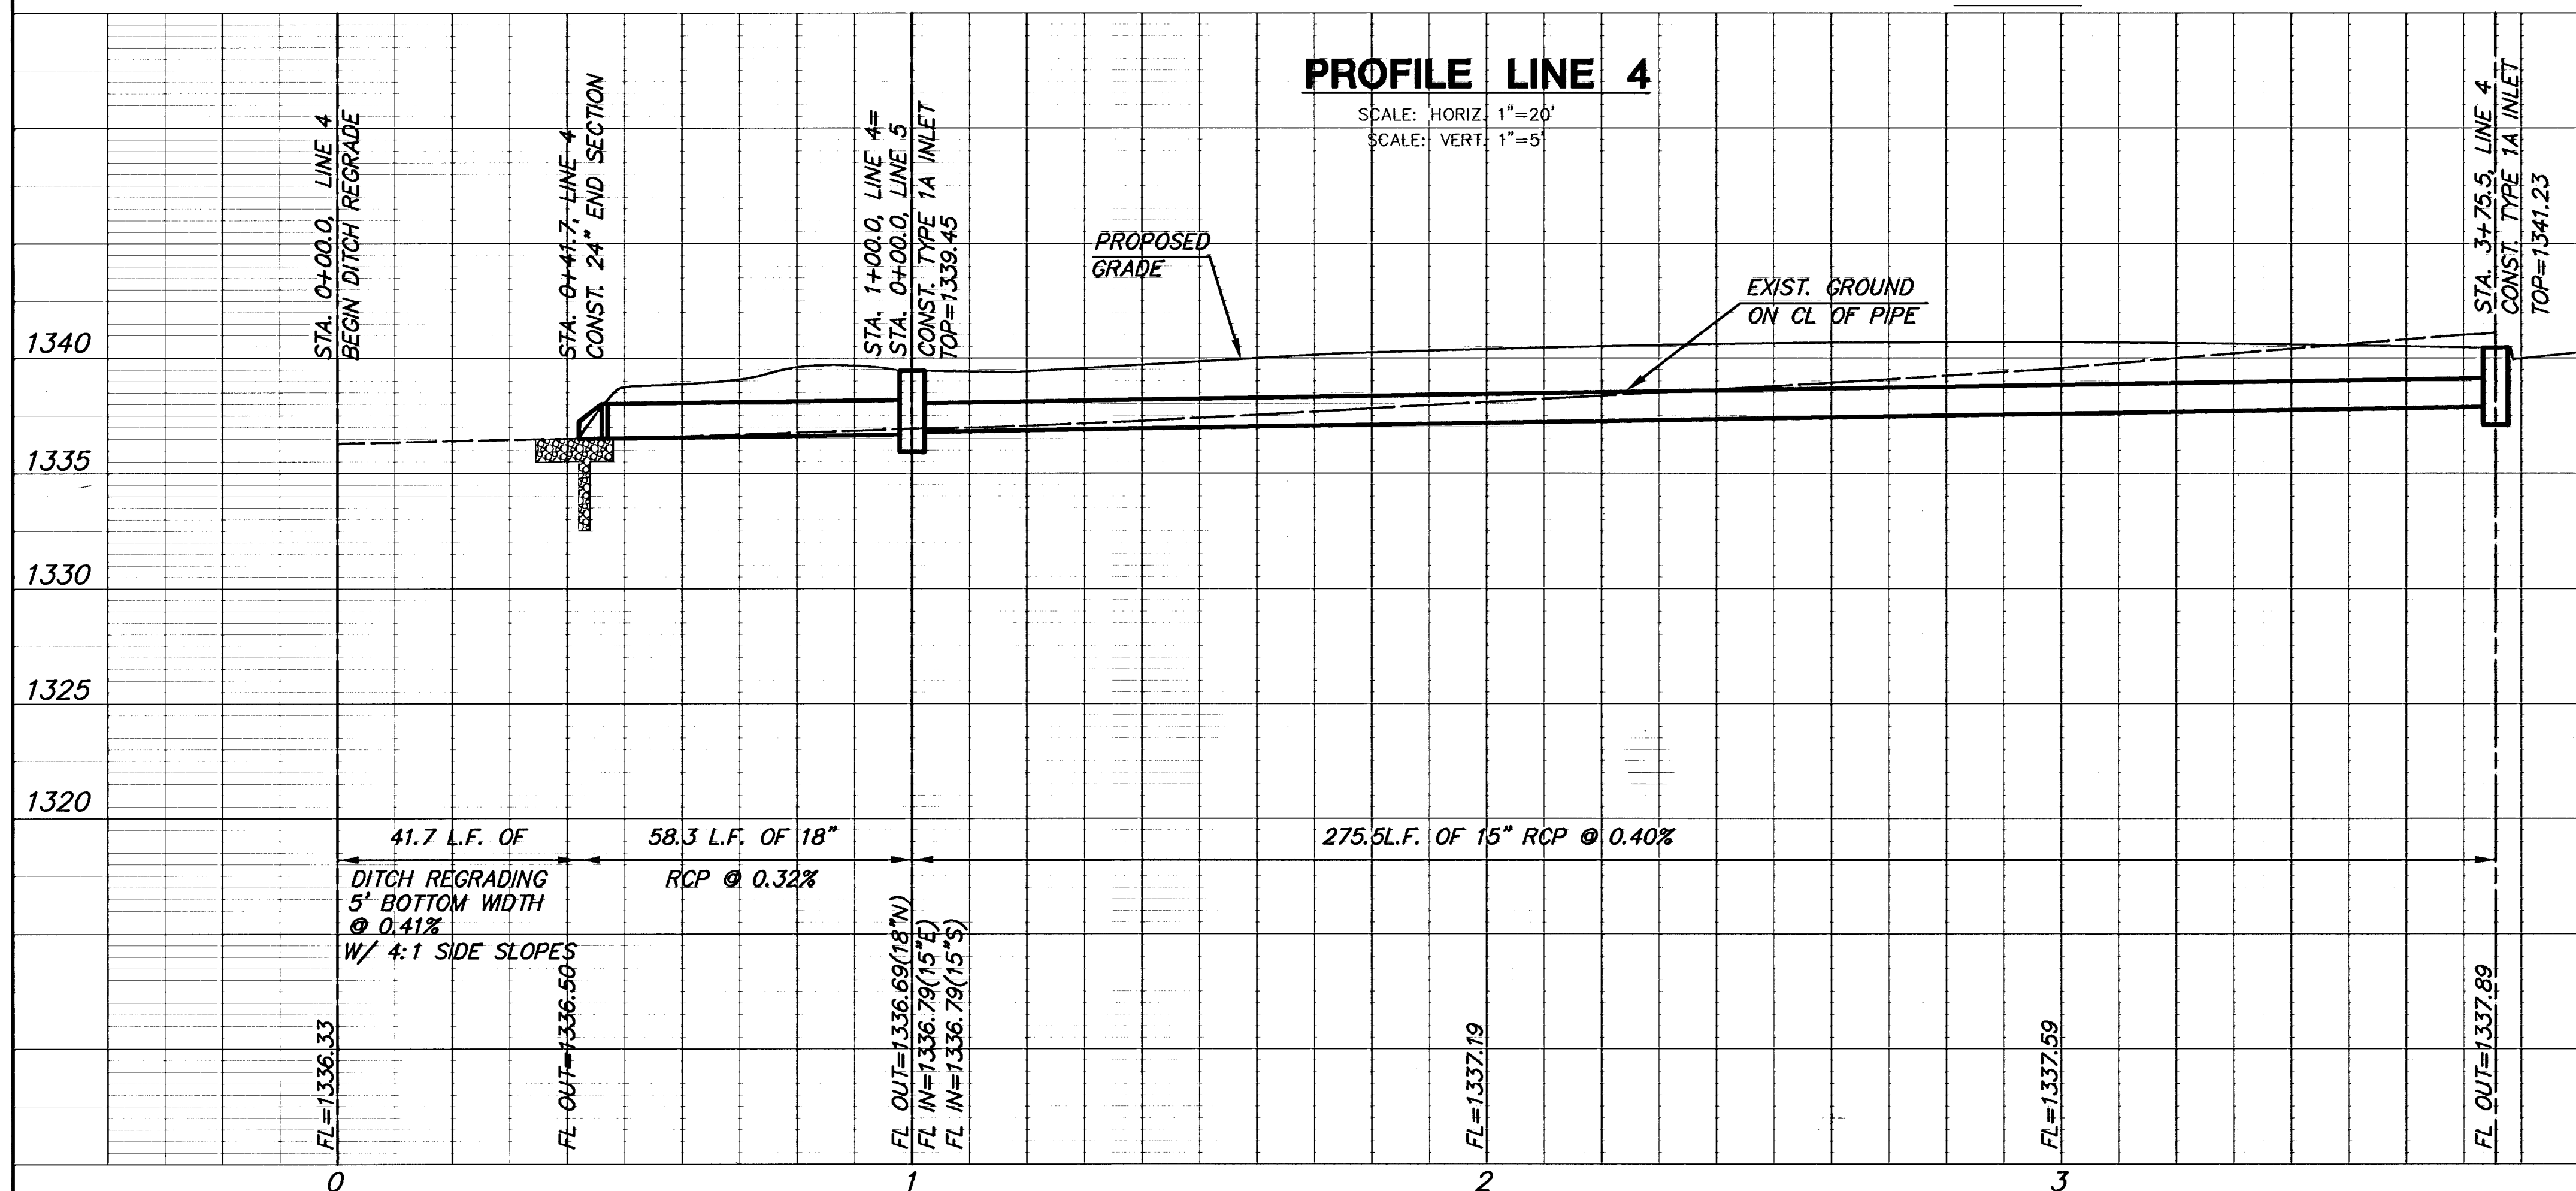

**PROFILE LINE 5**

SCALE: HORIZ. 1"=20'  
SCALE: VERT. 1"=5'

