

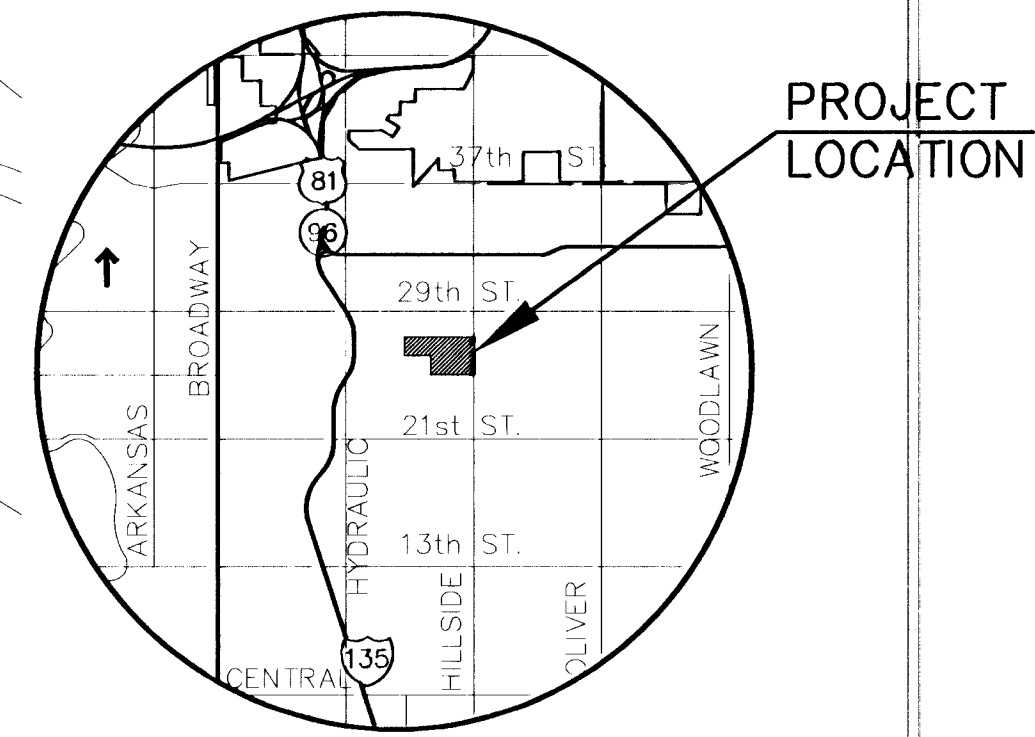


G:\CIVIL\01060\DWG\WTR\WTR-PLAN.DWG Mon Oct 29 15:36:55 2001

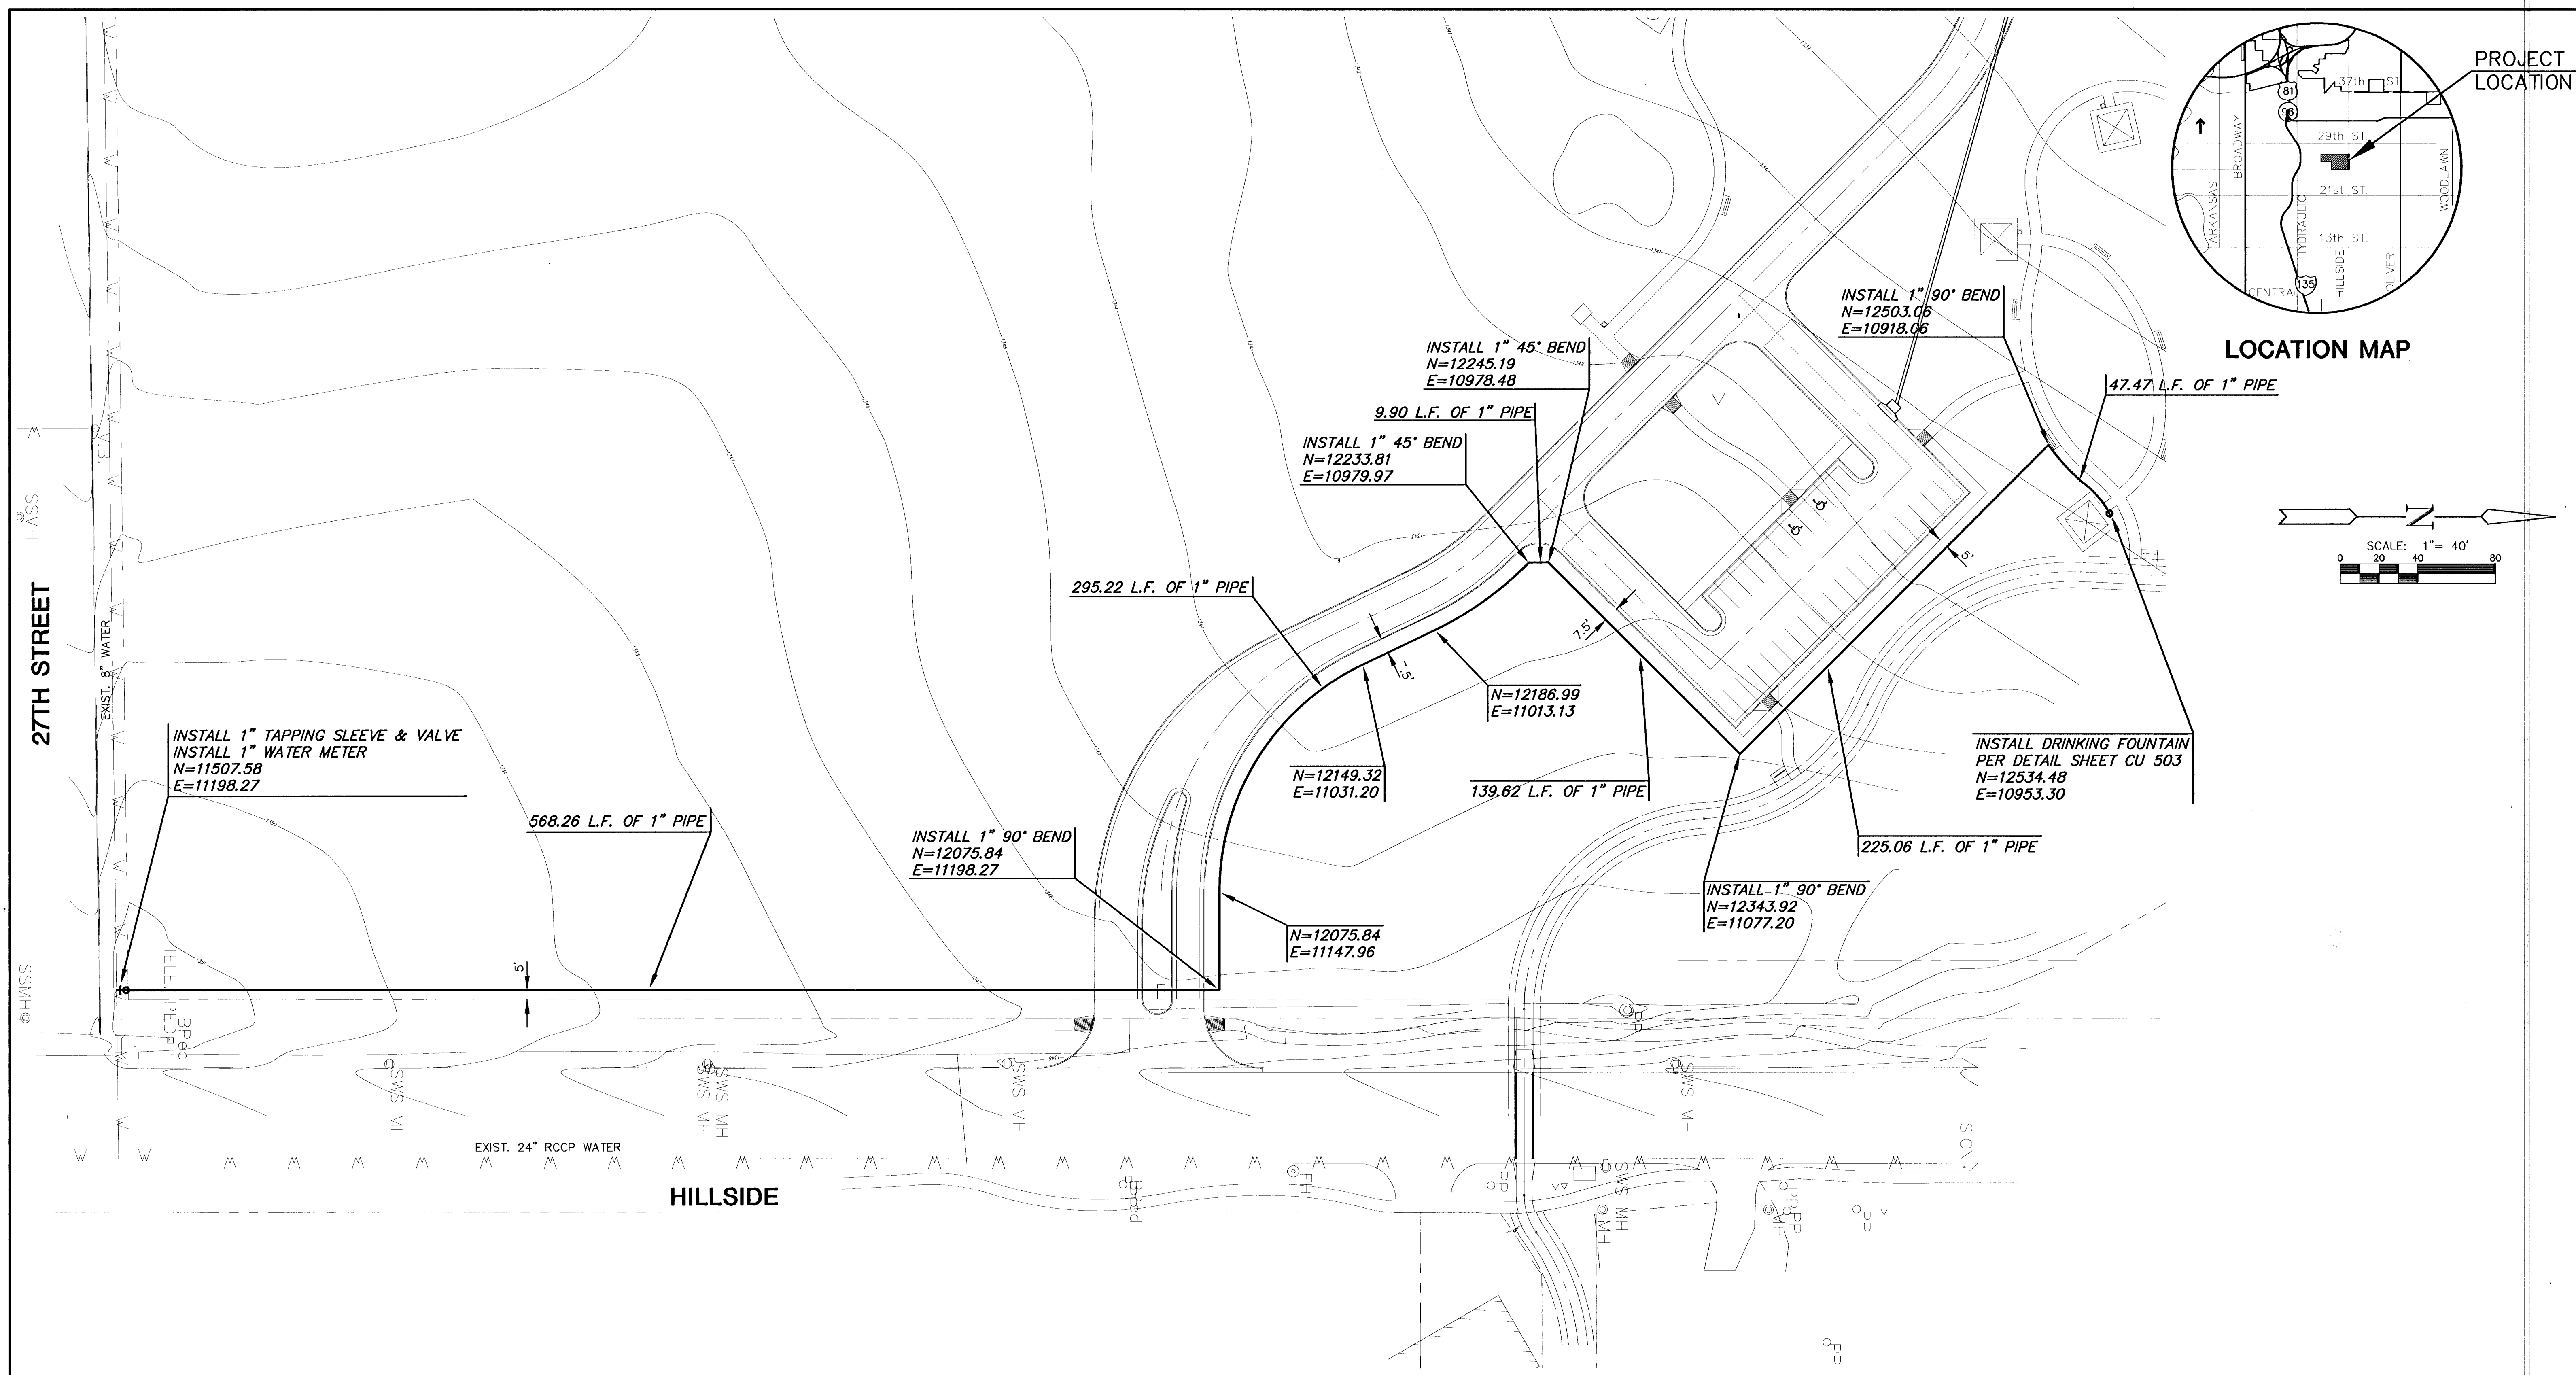

LOCATION MAP

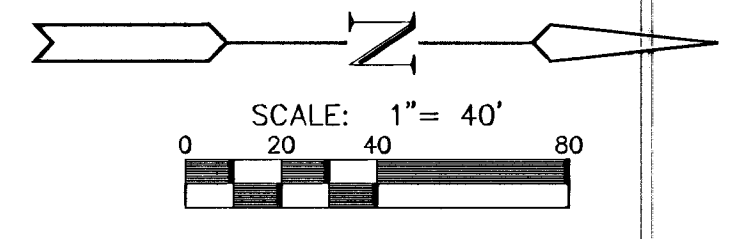

**GossonLivingston**  
 Architecture  
 4050 S. Kopecke  
 Wichita, KS 67206  
 Tel: 316-261-0000  
 Fax: 316-261-0000

**MKEC**  
 ENGINEERING  
 CONSULTANTS  
 411 N. WEBB ROAD  
 WICHITA, KS 67206  
 316-264-9000

<b>GROVE PARK IMPROVEMENTS</b>		
PROJECT NAME		
<b>DRINKING FOUNTAIN WATER LINE</b>		
SHEET TITLE		
JTC	GJR	JTC
DESIGN BY,	DRAWN BY,	CHECKED BY,
<b>OCTOBER 2001</b>	<b>WTR-PLAN</b>	<b>CU 404 / 50</b>
DATE	JOB NO.	SHEET/OF