


Gossen Livingston
 Architecture
 423 South Emporia
 Wichita, KS 67202
 Tel: (316) 265-5177
 Fax: (316) 265-1488
 Email: ar@lvgj.com

© 2004 Gossen Livingston Associates, Inc.
 The drawing and all information herein is the exclusive property of Gossen Livingston Associates, Inc. and is not to be copied or used in any way without the express written consent of Gossen Livingston Associates, Inc. All drawings, specifications, items, designs and arrangements appearing herein constitute the agreed and established work of Gossen Livingston Associates, Inc.



Johnson & Associates, Inc.
 100 E. California Ave. - Third Floor
 Oklahoma City, OK 73104
 (405) 235-8078 FAX (405) 235-8078
 Certificate of Authorization #E-1128 EXP. DATE: 12-31-2008

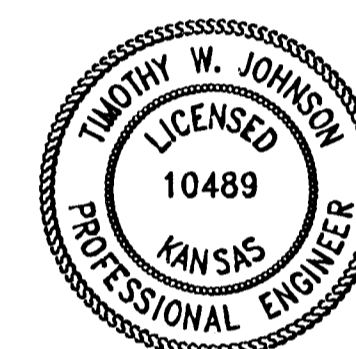


WICHITA
WATERWALK
PUBLIC IMPROVEMENTS PHASE 2 PACKAGE 1


Mark	Date	Description

LEWIS TO WATERMAN DEMOLITION PLAN

Job No.	D1.2
Date	12-30-05
Drawn	BC
Checked	PB
Page	13 of 24

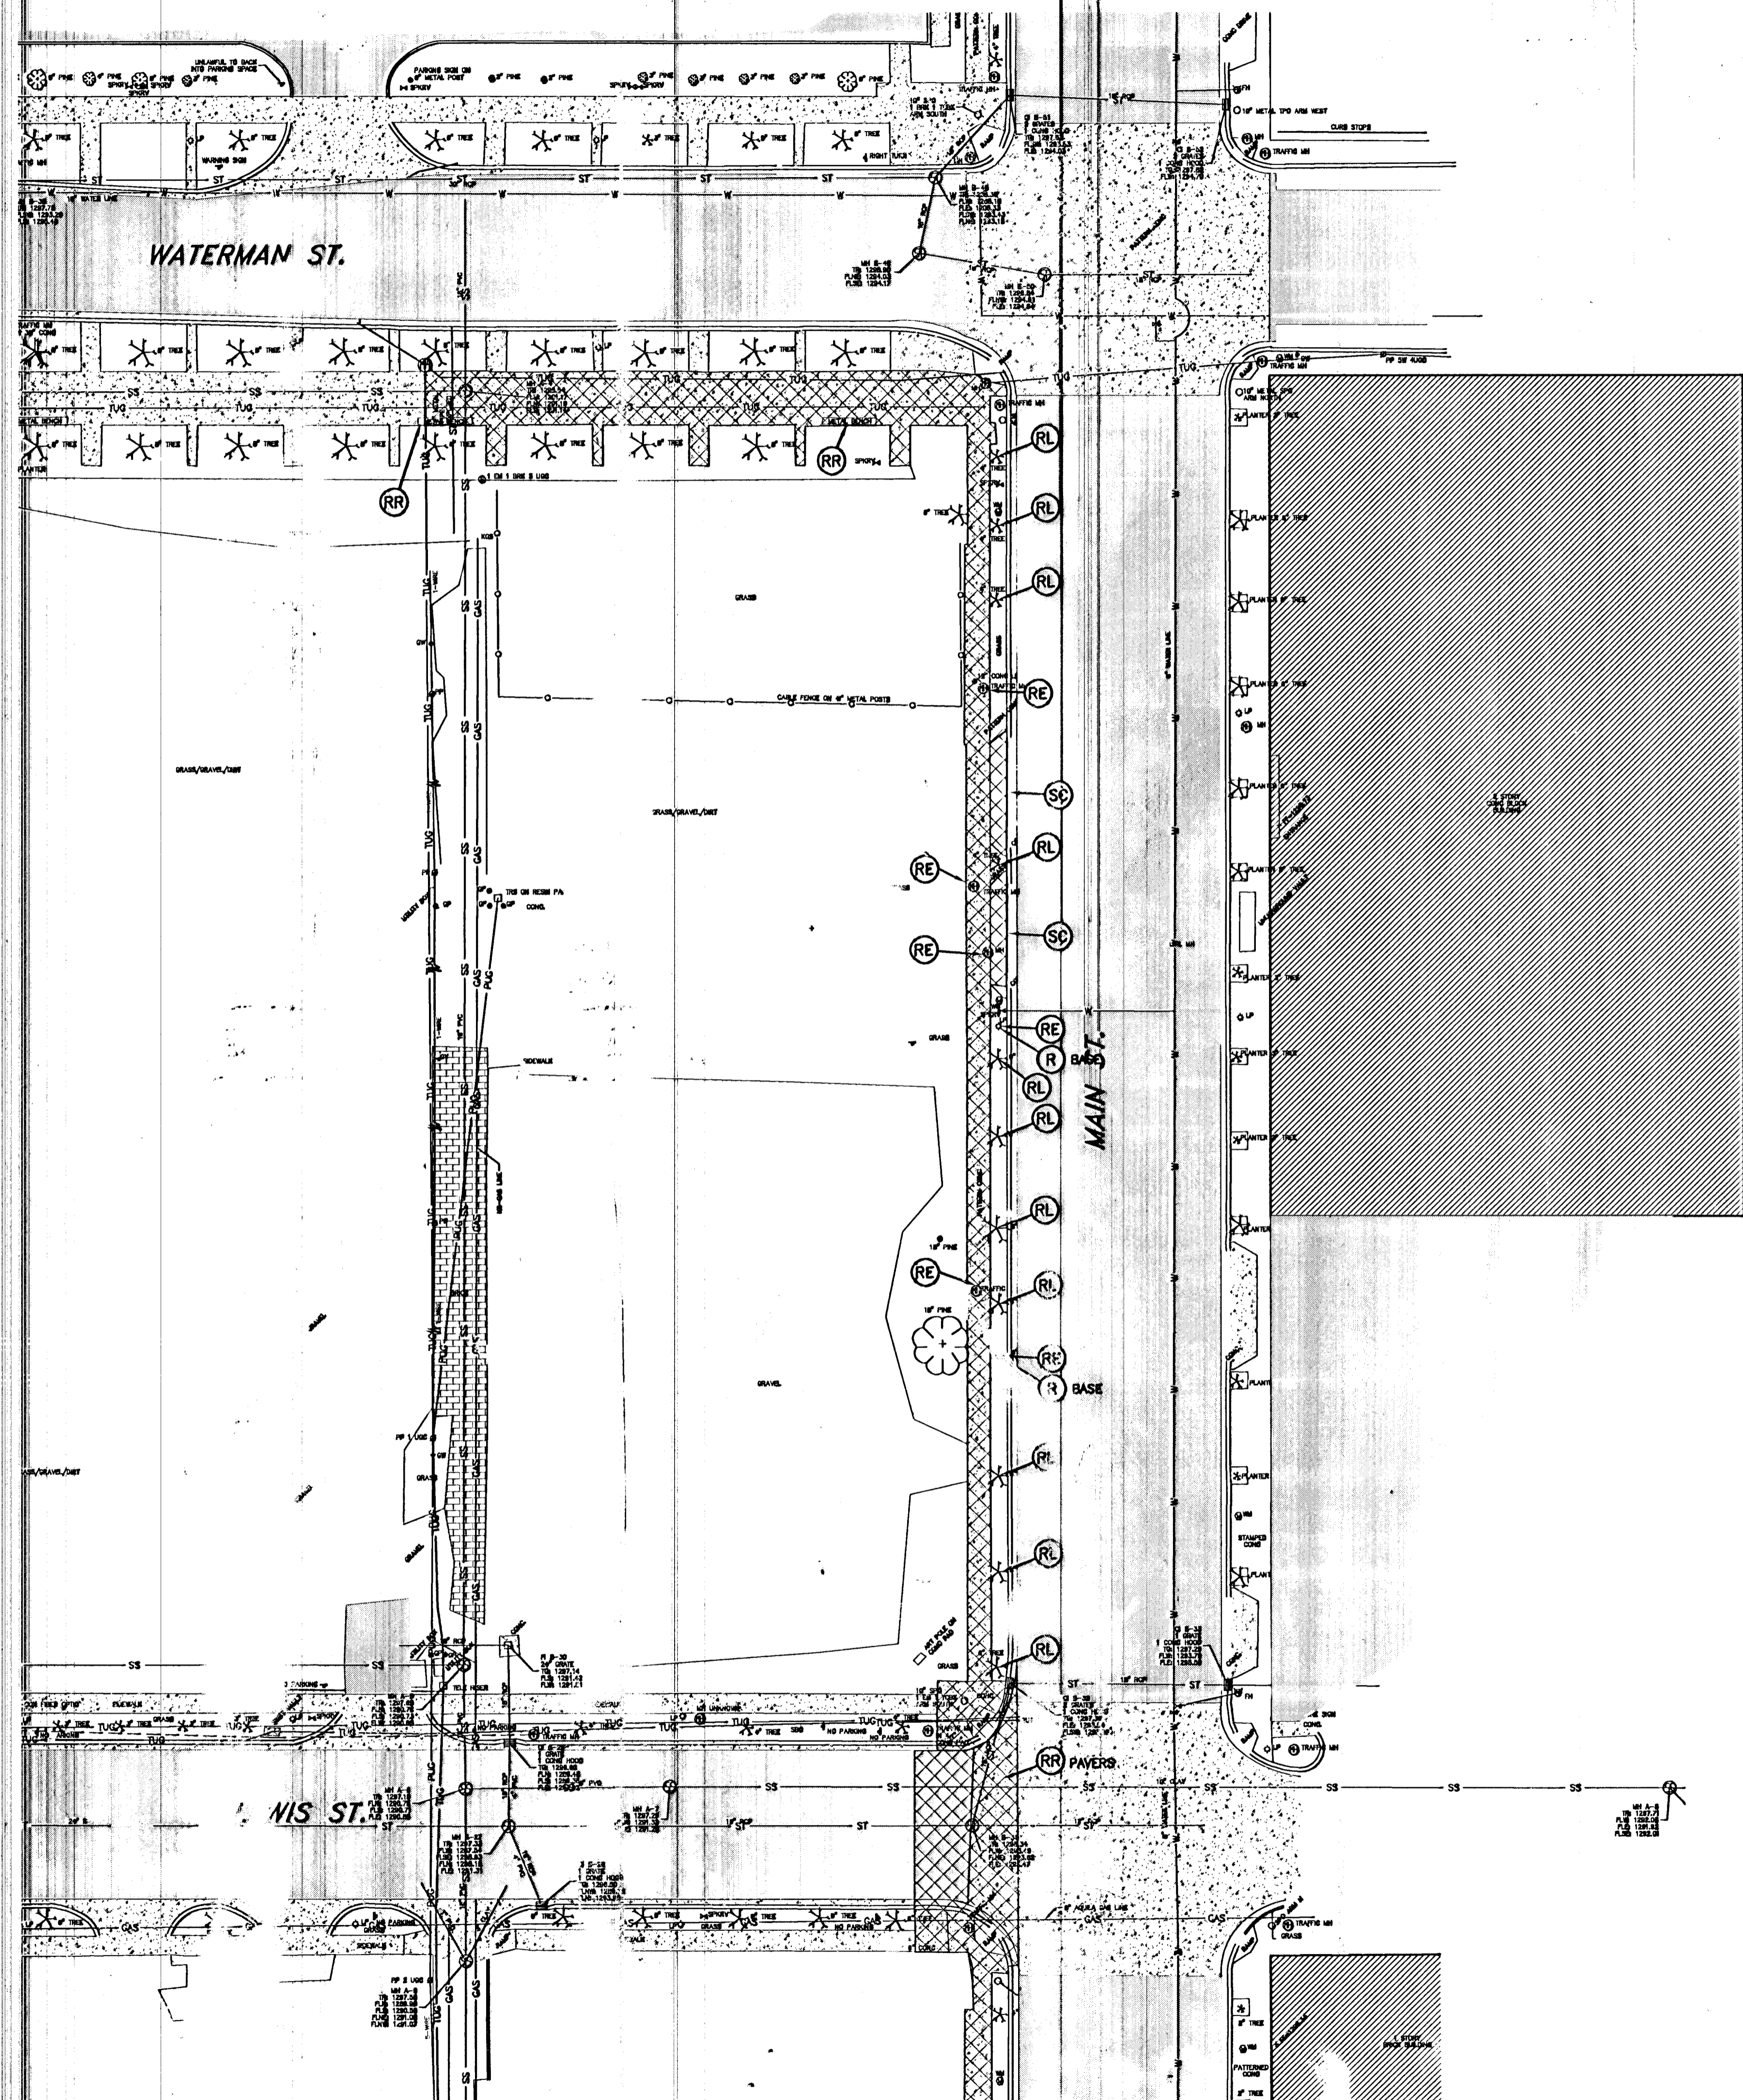

- LEWIS/MAIN INTERSECTION TRAFFIC SIGNAL AND MANHOLE REMOVAL NOTES:**
1. REMOVE POLES, MAST ARMS AND SIGNALS AS NOTED. RETURN TO CITY OF WICHITA.
 2. REMOVE POLE BASES AND MANHOLES.
 3. CAP OFF ALL EXISTING CONDUITS AT EXISTING WEST BACK OF CURB.
- TRAFFIC SIGNAL INTERCONNECT CABLE AND CONDUITS:**
4. REMOVE AND REINSTALL AS REQUIRED TO FACILITATE CONSTRUCTION. CONTRACTOR SHALL MAINTAIN FUNCTIONALITY OF SIGNALS AT ALL TIMES. COORDINATE WITH CITY OF WICHITA TRAFFIC ENGINEERING.

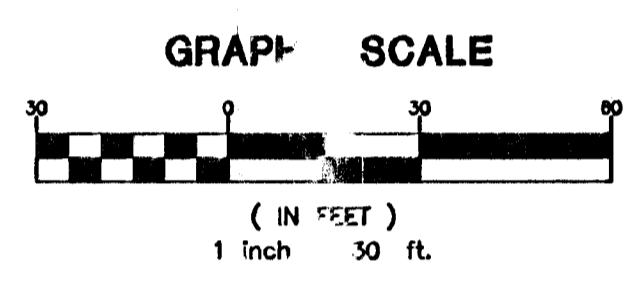

Survey Legend

CONCRETE PAVING	ASPHALT PAVING	UNDERGROUND WATER
AIR VALVE (BLOW-OFF VALVE)	UNDERGROUND STORM SEWER	UNDERGROUND TELEPHONE CABLE
AUTO SPRINKLER	UNDERGROUND SANITARY SEWER	UNDERGROUND GAS
BUSH	OVERHEAD CABLE	UNDERGROUND POWER CABLE (PLUG)
STOCKPILE FENCE	CHAINLINK FENCE	CORRESPONDING NOTES
BARBED WIRE FENCE	ELECTRIC MANHOLE	DEED
EM (ELECTRIC METER)	FIRE HYDRANT	CLEAN OUT
ELECTRIC MANHOLE	CLEAN OUT	GAS METER
FIRE HYDRANT	GAS METER	GAS VALVE
CLEAN OUT	GAS VALVE	7/8" WIRE
GAS METER	7/8" WIRE	IRON PIN (ROUND)
GAS VALVE	IRON PIN (ROUND)	IRON PIN (SET)
7/8" WIRE	IRON PIN (SET)	LIGHT POLE
IRON PIN (ROUND)	IRON PIN (SET)	RAILROAD
IRON PIN (SET)	RAILROAD	RETAINING WALL
RAILROAD	RETAINING WALL	HANDICAP PARKING
RETAINING WALL	HANDICAP PARKING	TRAFFIC SIGNAL
HANDICAP PARKING	TRAFFIC SIGNAL	RISER
TRAFFIC SIGNAL	RISER	WATER METER
RISER	WATER METER	WATER VALVE
WATER METER	WATER VALVE	SPRINKLER VALVE
WATER VALVE	SPRINKLER VALVE	SPRINKLER
SPRINKLER VALVE	SPRINKLER	MONITORING POINT
SPRINKLER	MONITORING POINT	CONCRETE
MONITORING POINT	CONCRETE	BRUSH LINE
CONCRETE	BRUSH LINE	

LEGEND

- EXISTING ASPHALT TO BE REMOVED AND/OR CONCRETE CURB & GUTTER
- EXISTING CONCRETE TO BE REMOVED AND/OR CONCRETE CURB & GUTTER
- EXISTING ASPHALT
- REMOVE & LEGALLY DISPOSE OF ALL MATERIAL OFF-SITE.
- REMOVE & SALVAGE SUITABLE COMPONENTS FOR REUSE
- REMOVAL BY OTHERS. NOT PART OF THIS CONTRACT.
- REMOVE & RETURN TO CITY OF WICHITA
- MAINTAIN & PROTECT IN PLACE SEE UTILITY PLAN FOR DETAILS
- SAW-CUT/REMOVAL LIMIT LINES, CONTRACTOR TO SAW-CUT AS NECESSARY
- ELECTRIC POWER ITEMS TO BE REMOVED COORDINATE WITH ELECTRICAL COMPANY
- REMOVE/ABANDON ALL EXISTING UTILITIES RE: UTILITY PLANS
- REMOVE LANDSCAPING
- PROTECT EXISTING LANDSCAPING
- LIMITS OF DEMOLITION