



PLAN:
SCALE: 1"=20'
PROFILE:
SCALE: 1"=20' (HORIZ.)
1"=4' (VERT.)

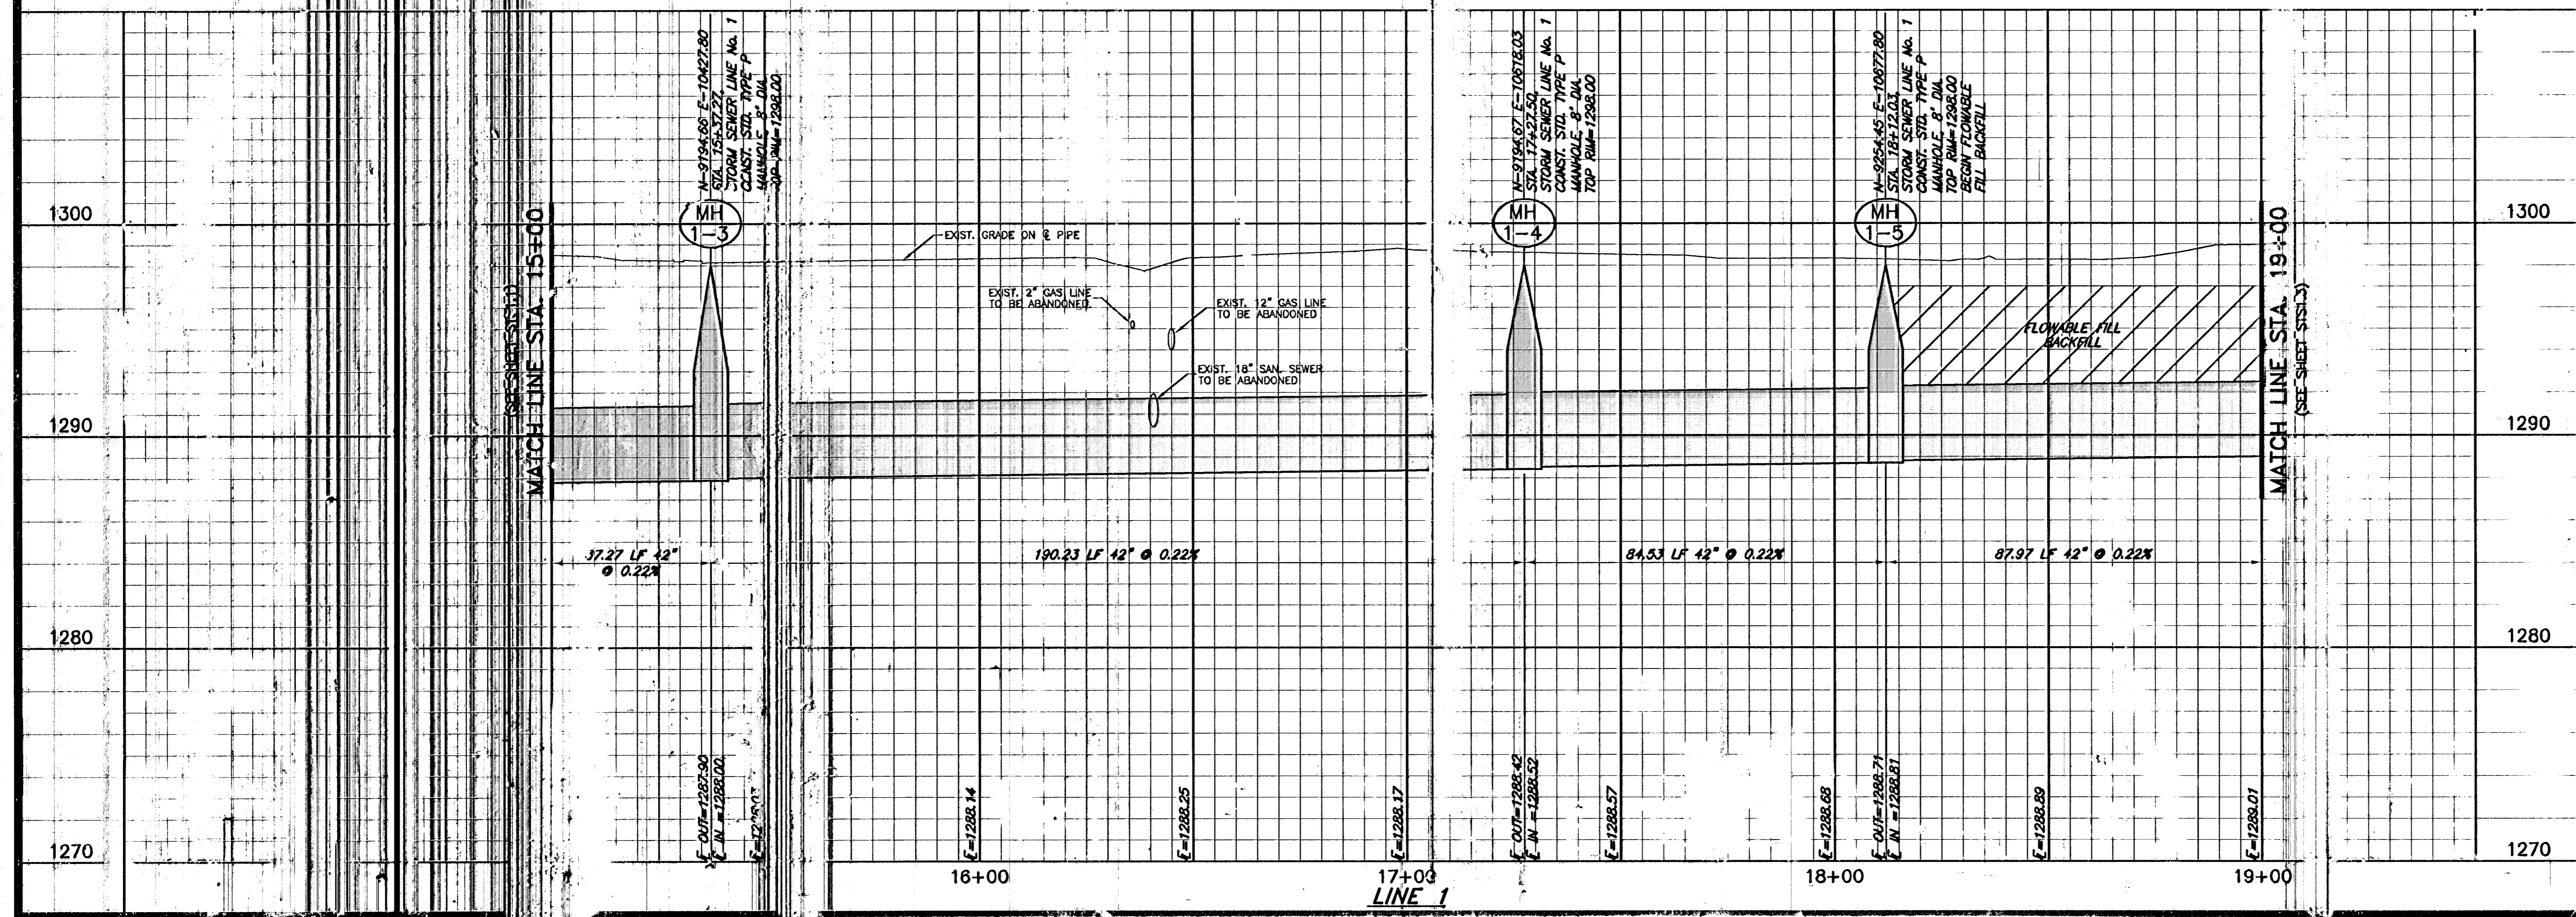

© 2005 Gossen Livingston Associates, Inc.
The drawing and all its contents are the exclusive property of Gossen Livingston Associates, Inc. and it is not to be copied or used in any way without the express written consent of Gossen Livingston Associates, Inc. All drawings, specifications, notes, changes and arrangements appearing herein constitute the original and unaltered work of Gossen Livingston Associates, Inc.

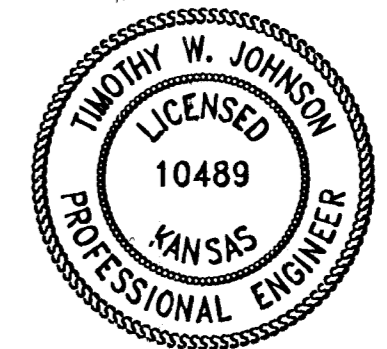

WICHITA
WATERWALK
PUBLIC
IMPROVEMENTS
PHASE 2
PACKAGE 1

Mark	Date	Description

STORM SEWER No. 1

Job No.	ST1.2
Date	12-30-05
Drawn	SE
Checked	PB
21 of 24	